
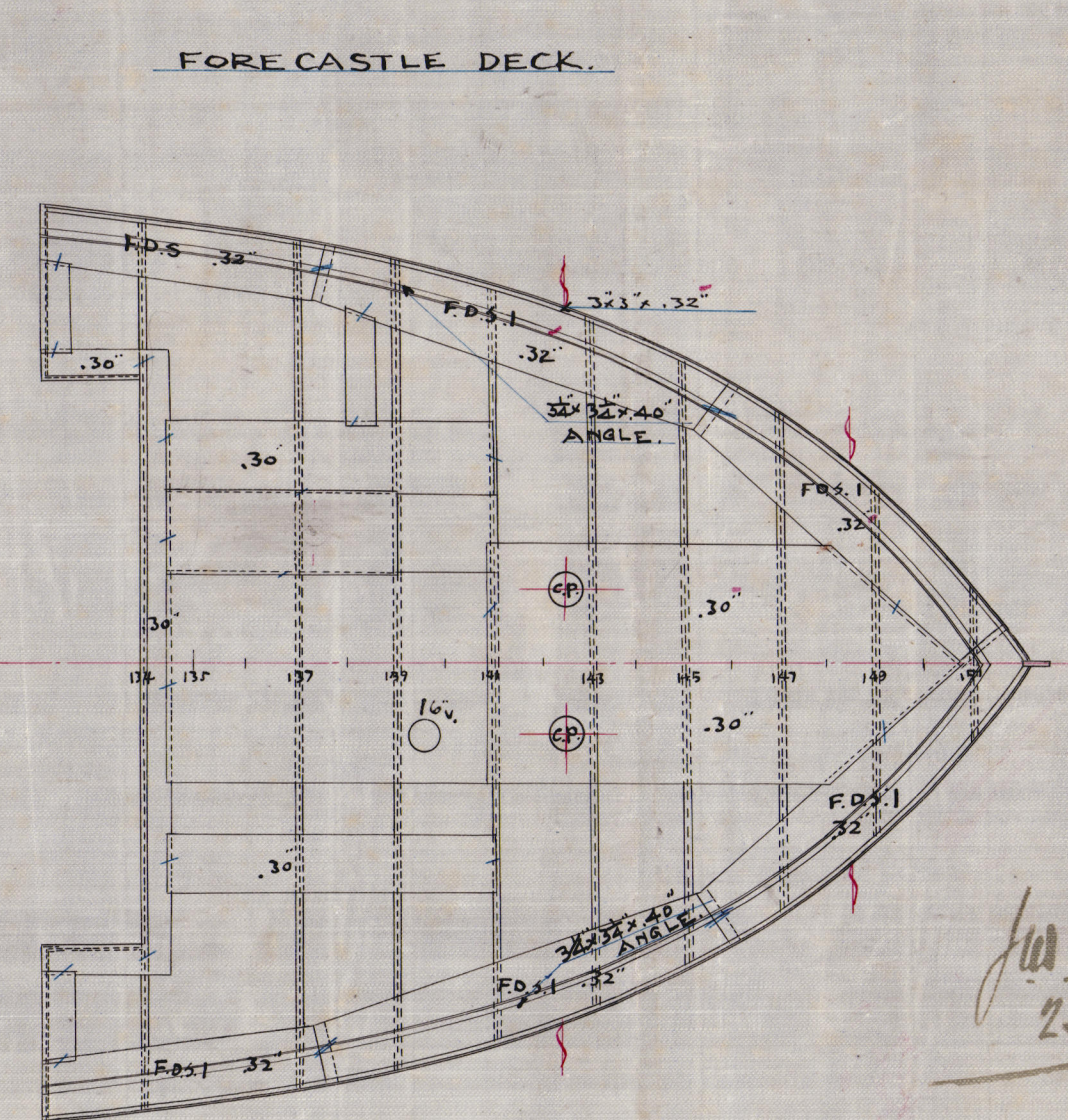
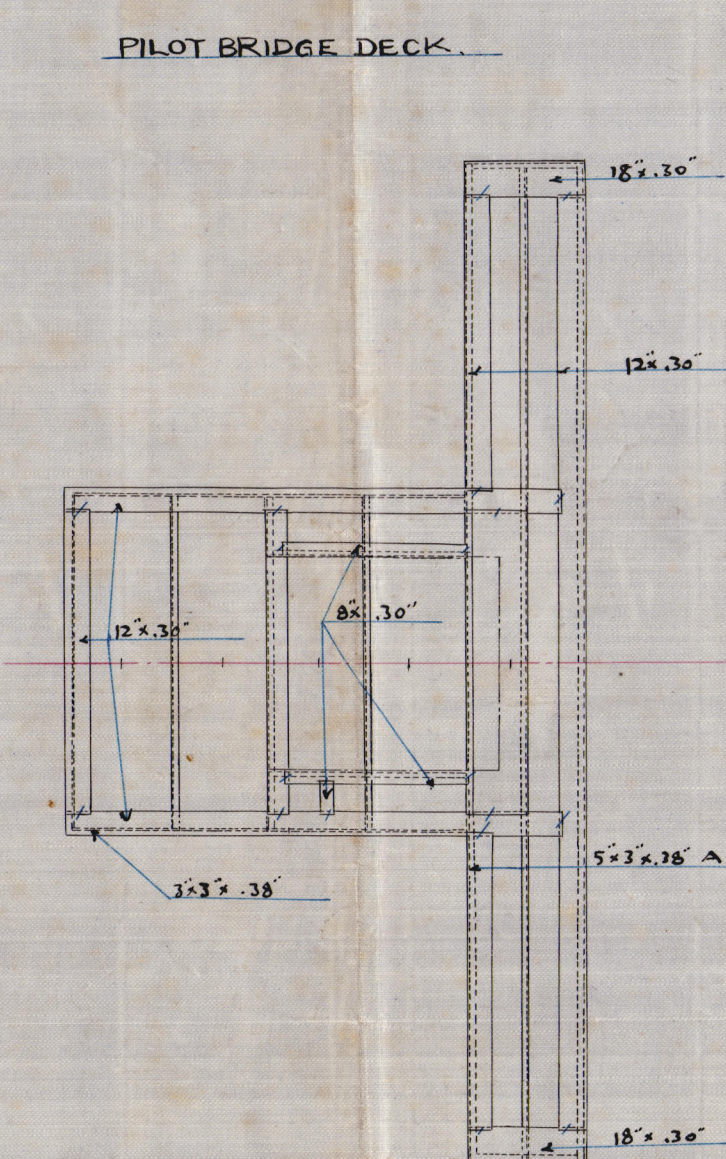
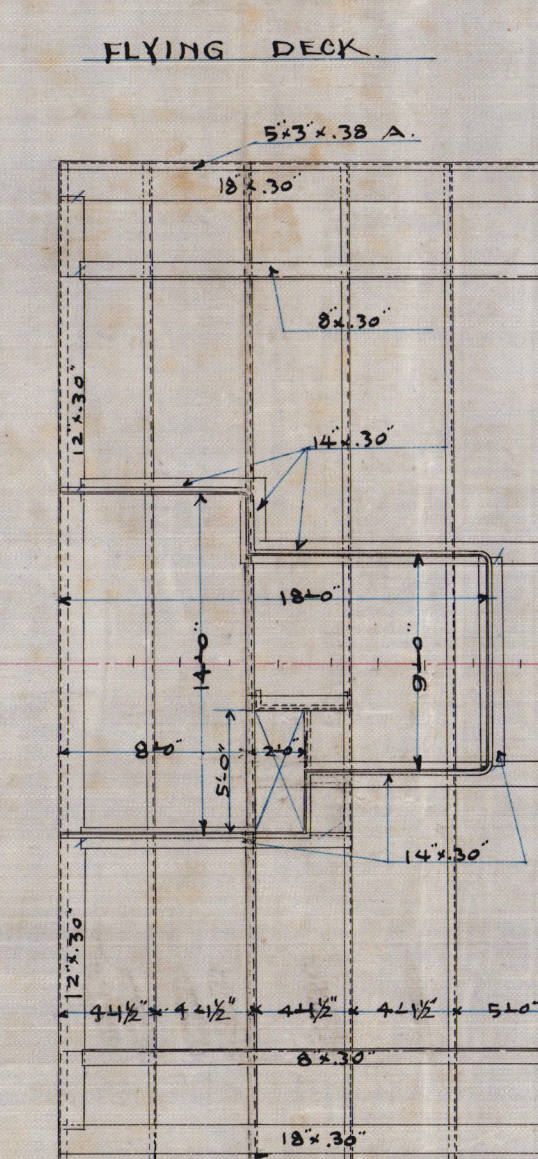
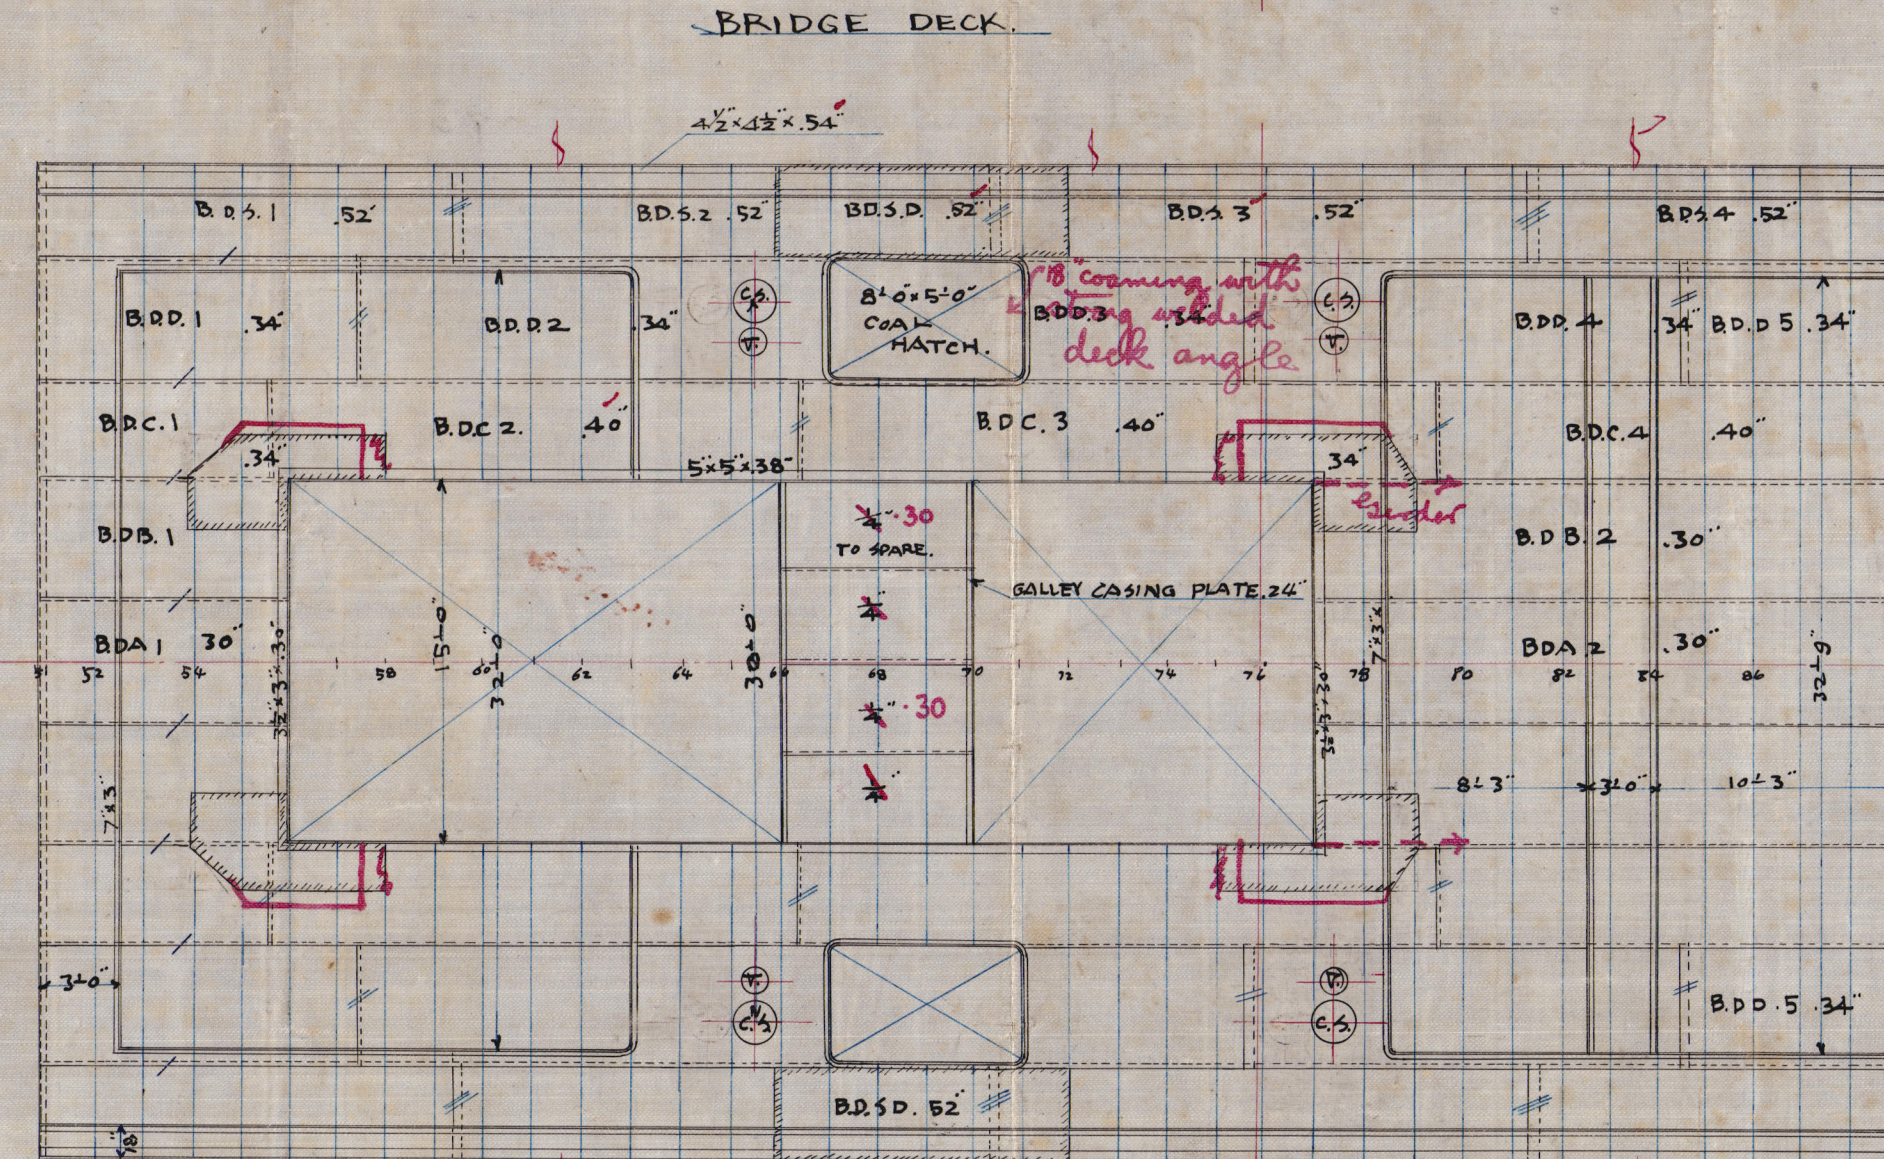
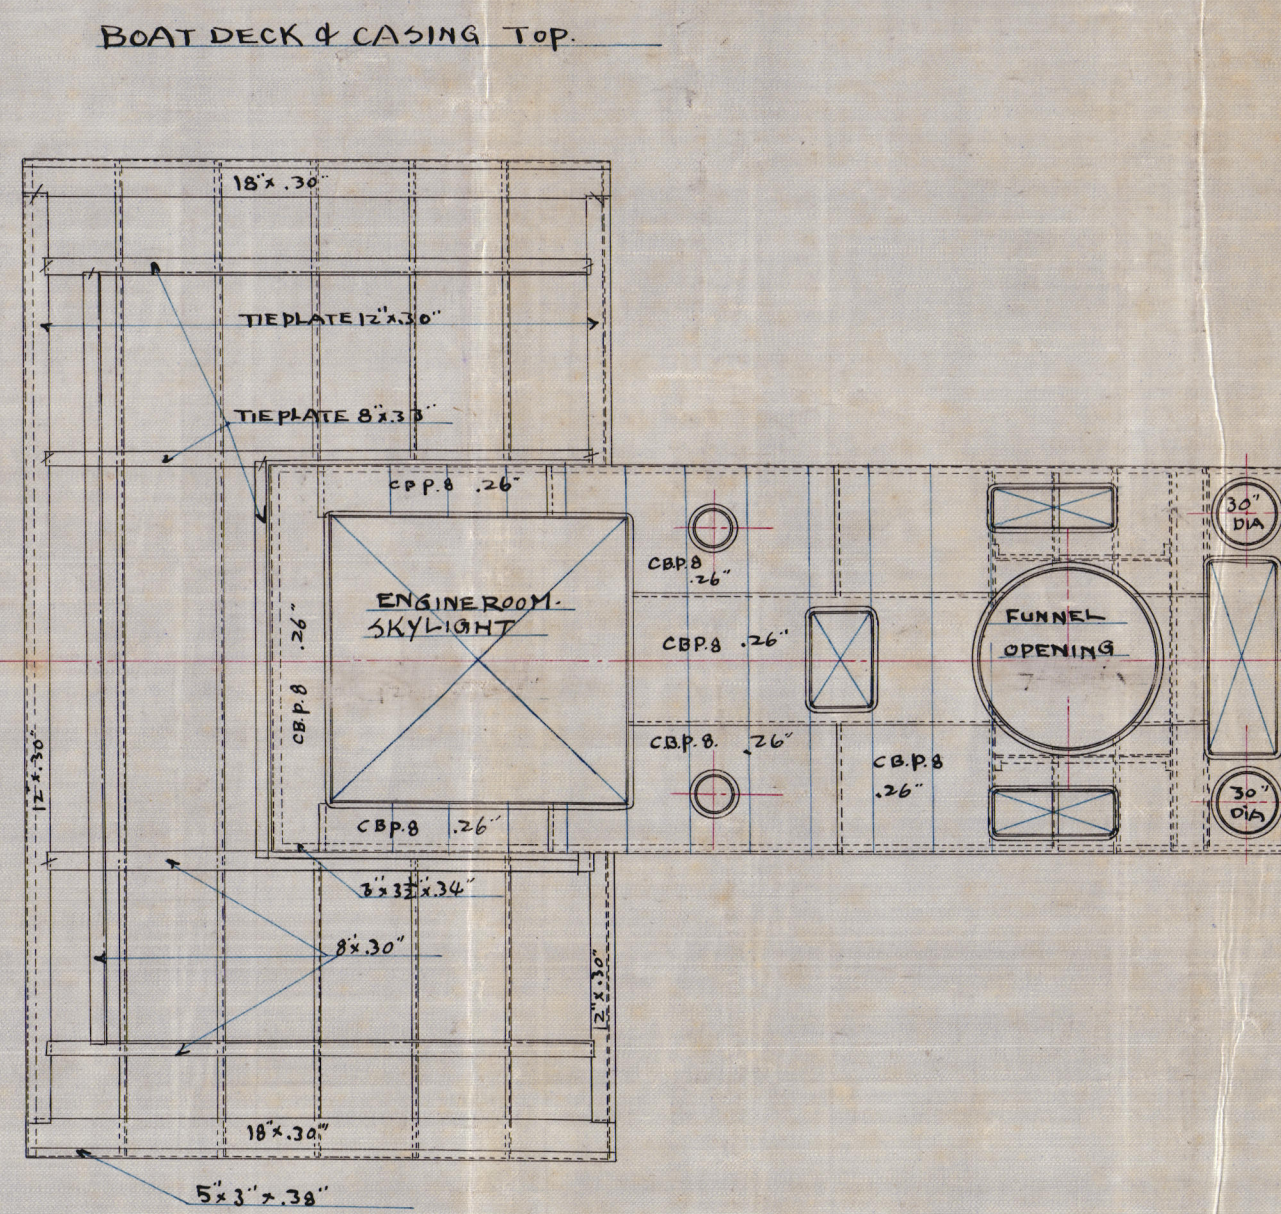
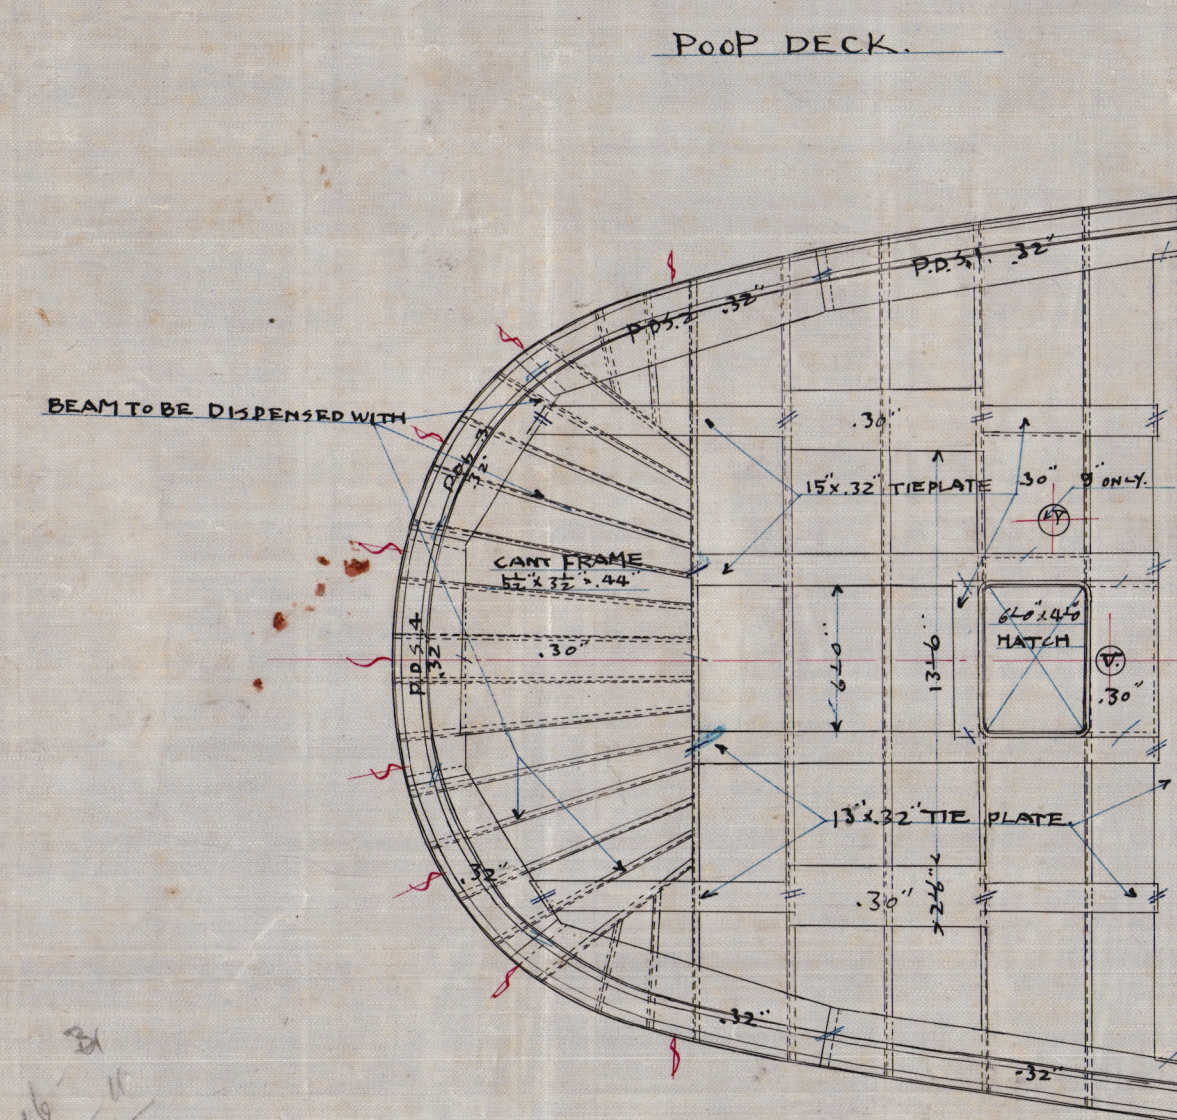


26.1.16

No 57. CONSTRUCTION PROFIL & DECK PLAN. SCALE 1/8 INCH TO ONE FOOT

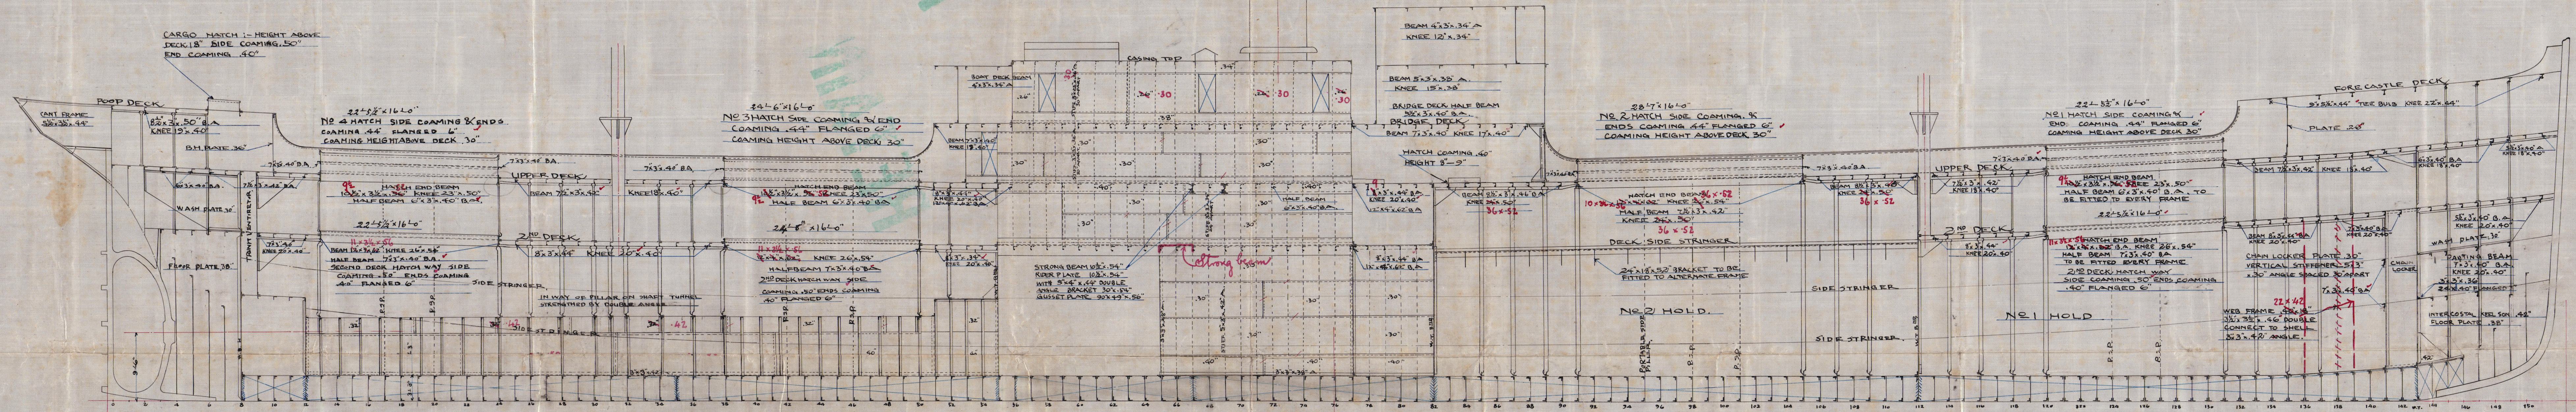

Profile
N^o 57

Messrs. Matsuda
Nagasaki

S. S. Loyo Maru N^o 2.

Ref. N^o 1143



W1096-0092



© 2020

Lloyd's Register
Foundation