


*Back Model
No 57
Main Deck Plan*


GENERAL ARRANGEMENT FOR No 57

SCALE $\frac{1}{8}$ "=1 FT

MAIN DECK PLAN.

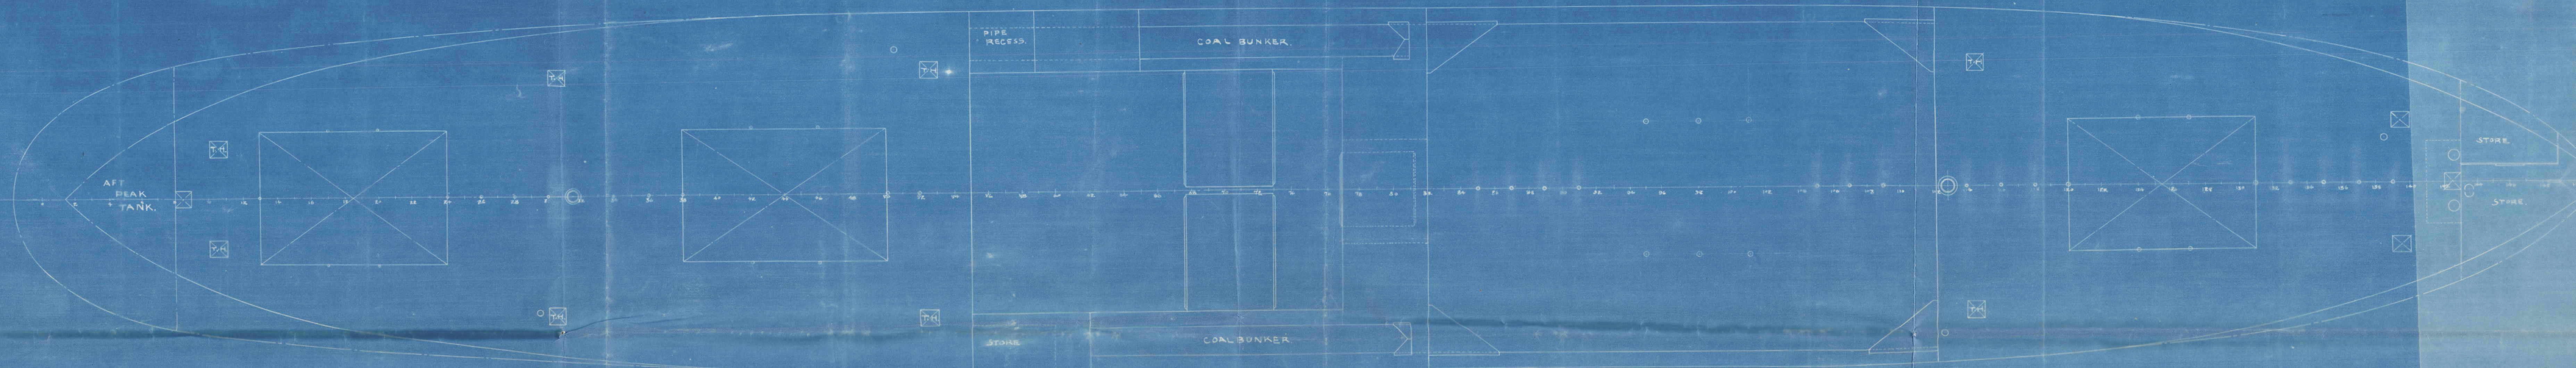

HOLD PLAN.

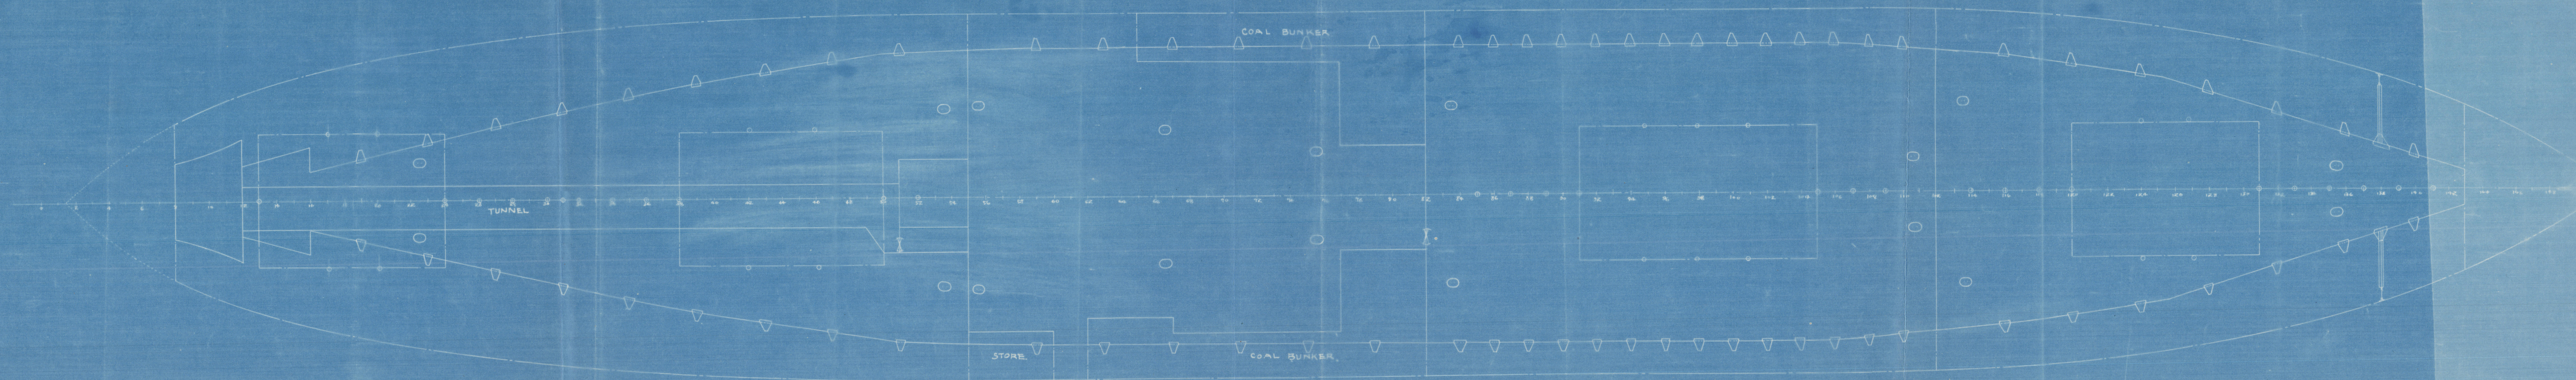

Gen. Doc 2139.

RETAIN

General Arrangements (Deck Plan)

$\frac{5}{5}$ Toyo Maru No 2

May 1143

RETAIN



© 2020

Lloyd's Register
Foundation

W1096-0094