
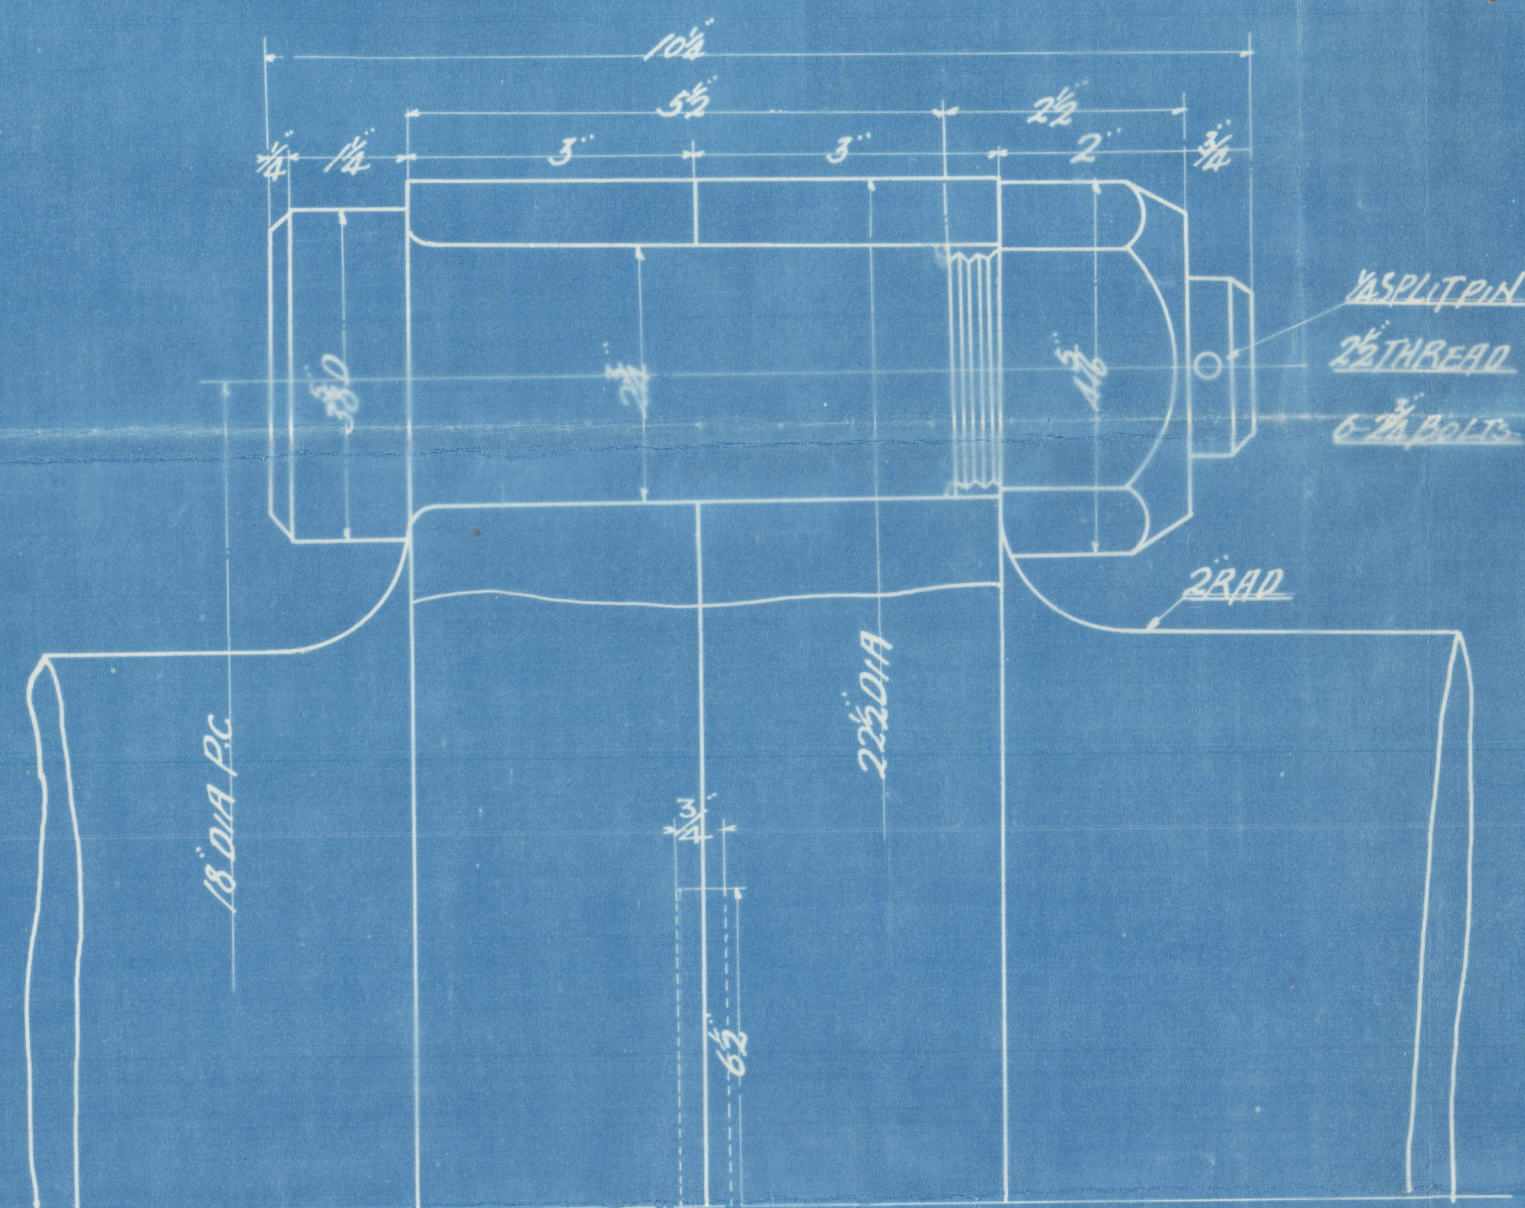
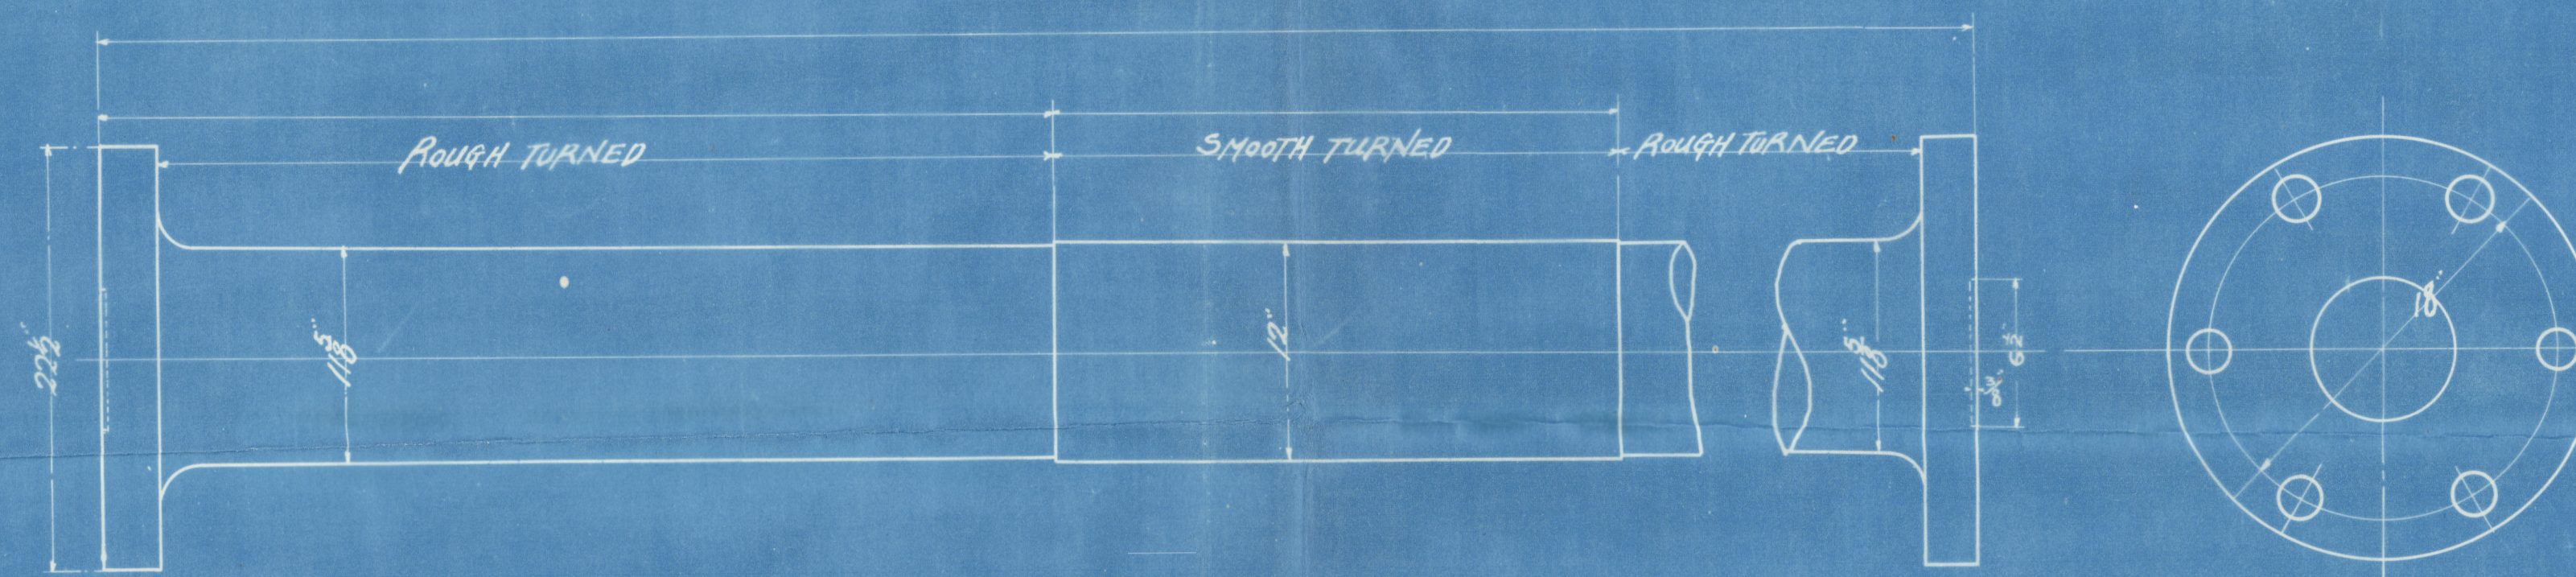


32

13/4/17

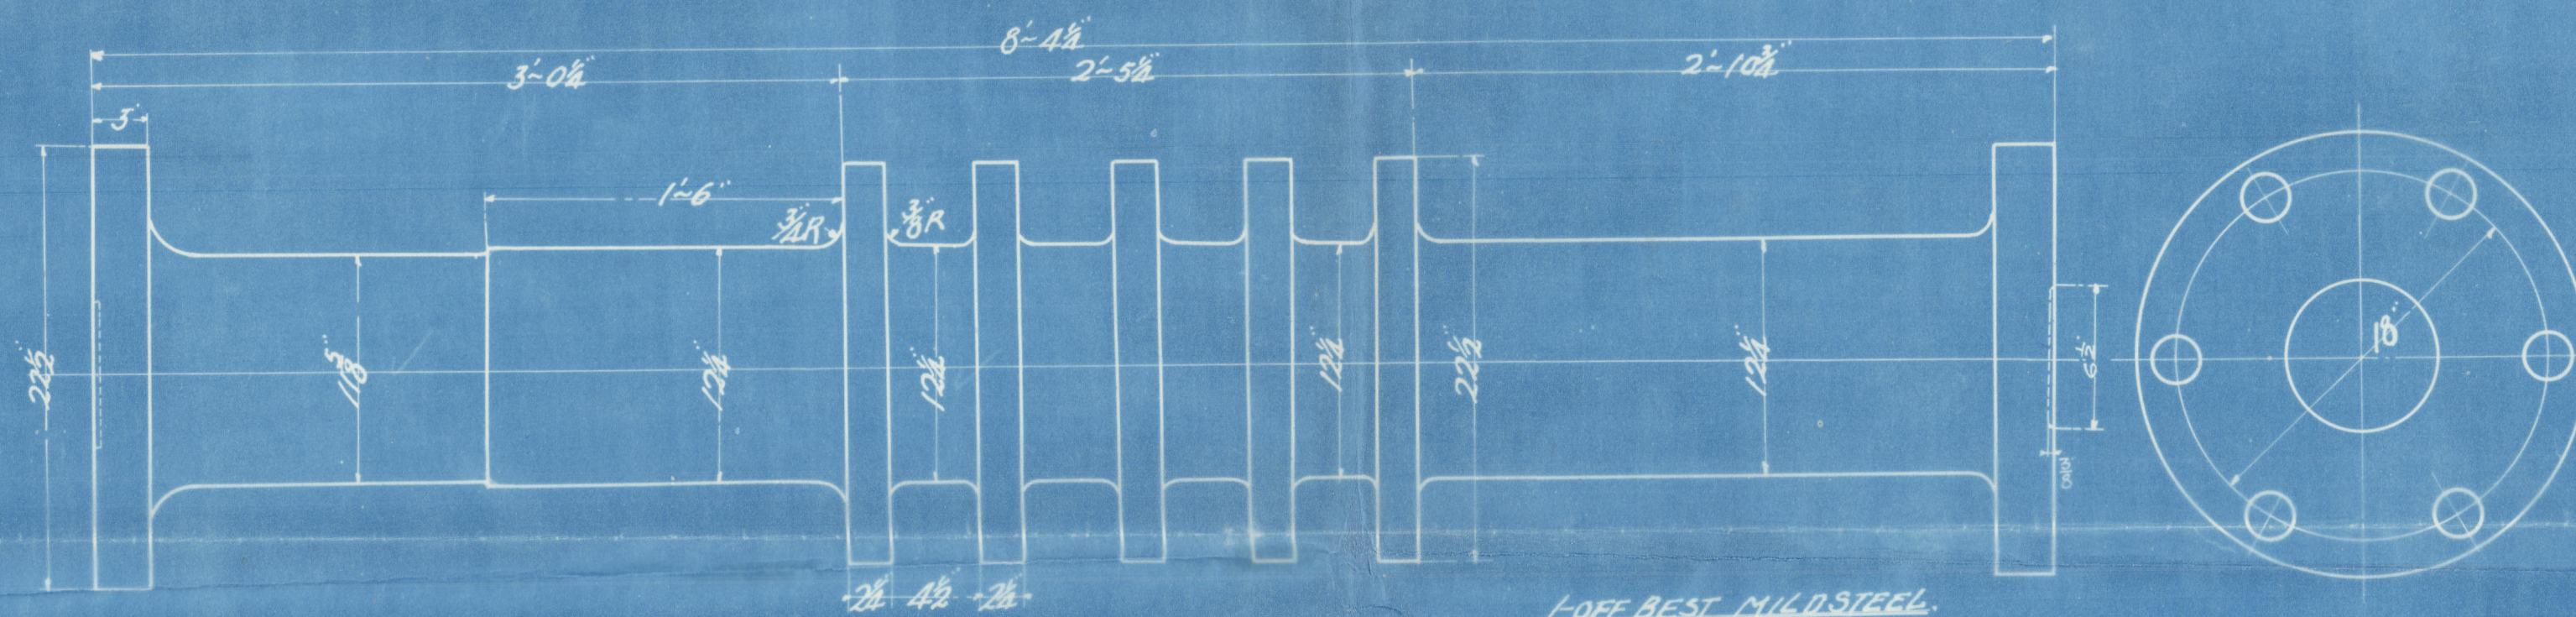

Nº 312 - 317
THRUST & INTERMEDIATE SHAFTS
SCALE : 1/8"

13/4/17

~~Gen Box. 2248~~

Mafting

"Shinyu Maru"
Yka 2398.

RETA

RETA



© 2020

Lloyd's Register
Foundation

W1096-0112