

WM. DOXFORD & SONS, LD  
SUNDERLAND.  
To Lloyds Register  
Sunderland

WILLIAM DOXFORD & SONS, LIMITED  
O. E. ENGINEERING  
5-SEP-1930  
DEPARTMENT  
SUNDERLAND.

NOTES & QUESTIONS


12.9.19

DATE





OF TURNING WHEEL = 2 T

= 15.5 TONS FT?




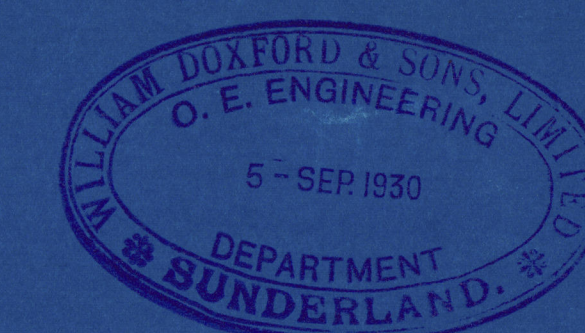

NOTES & ALTERATIONS  
 HEIGHT OF TURNING WHEEL = 2 TONS  
 Wt = 15.5 Tons F.T.

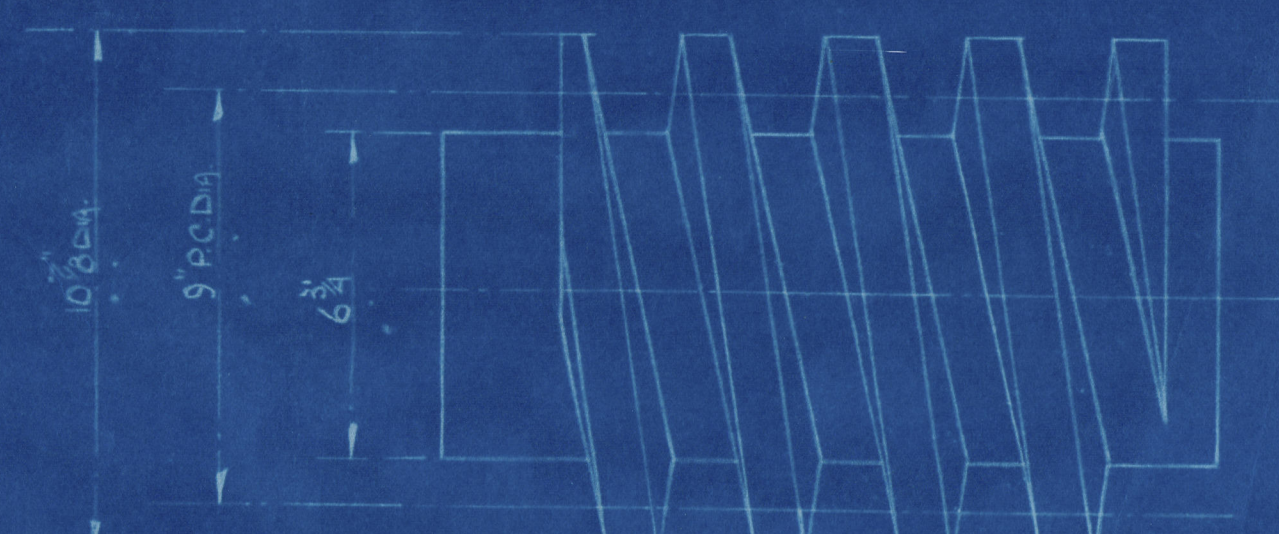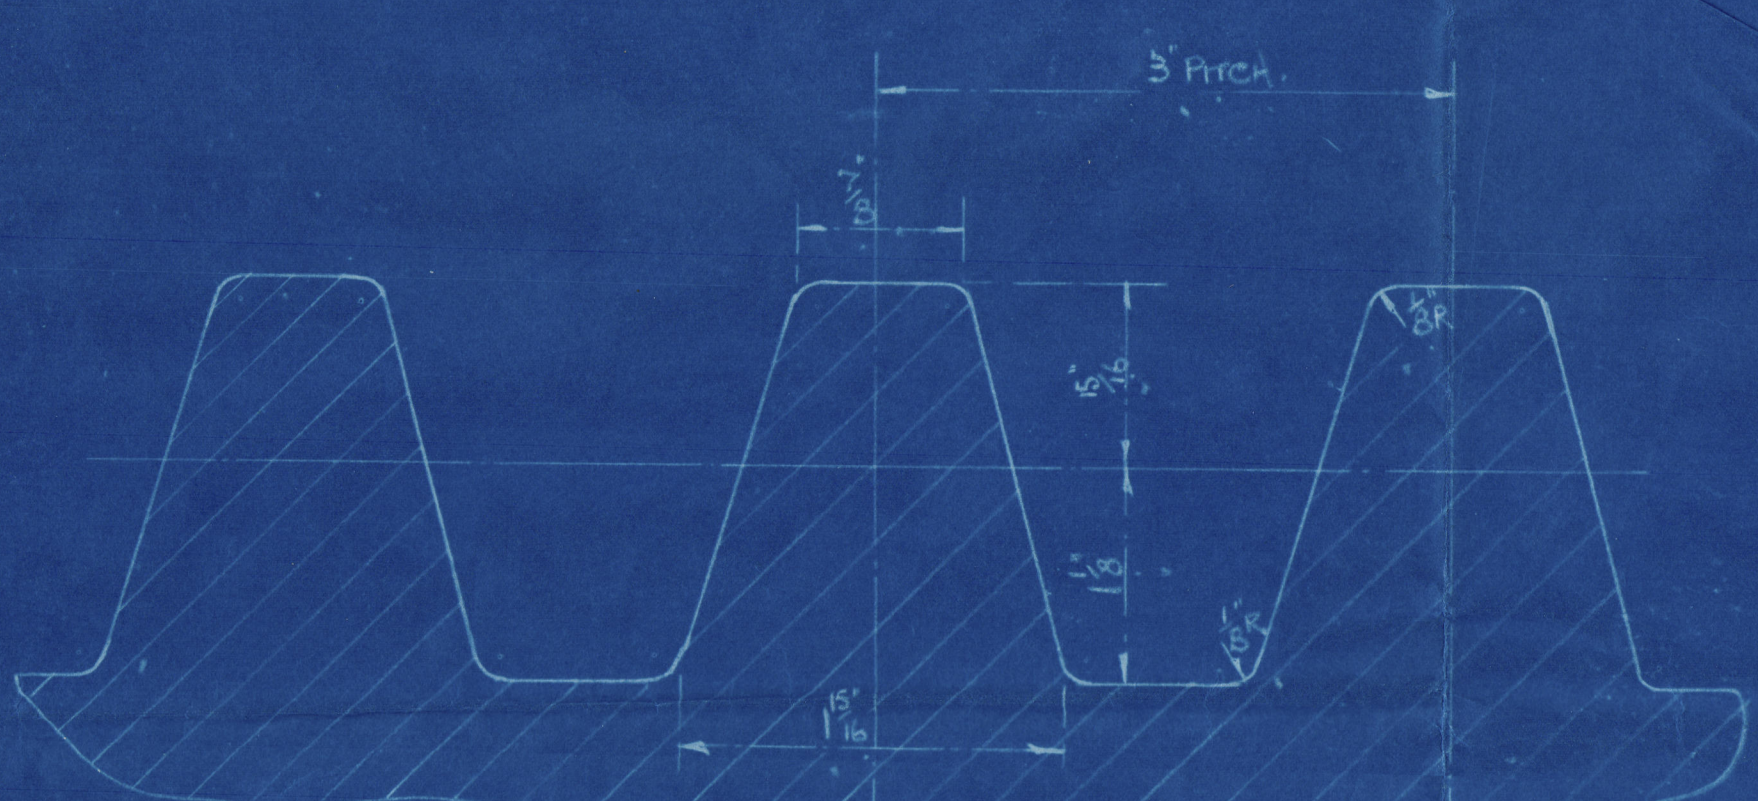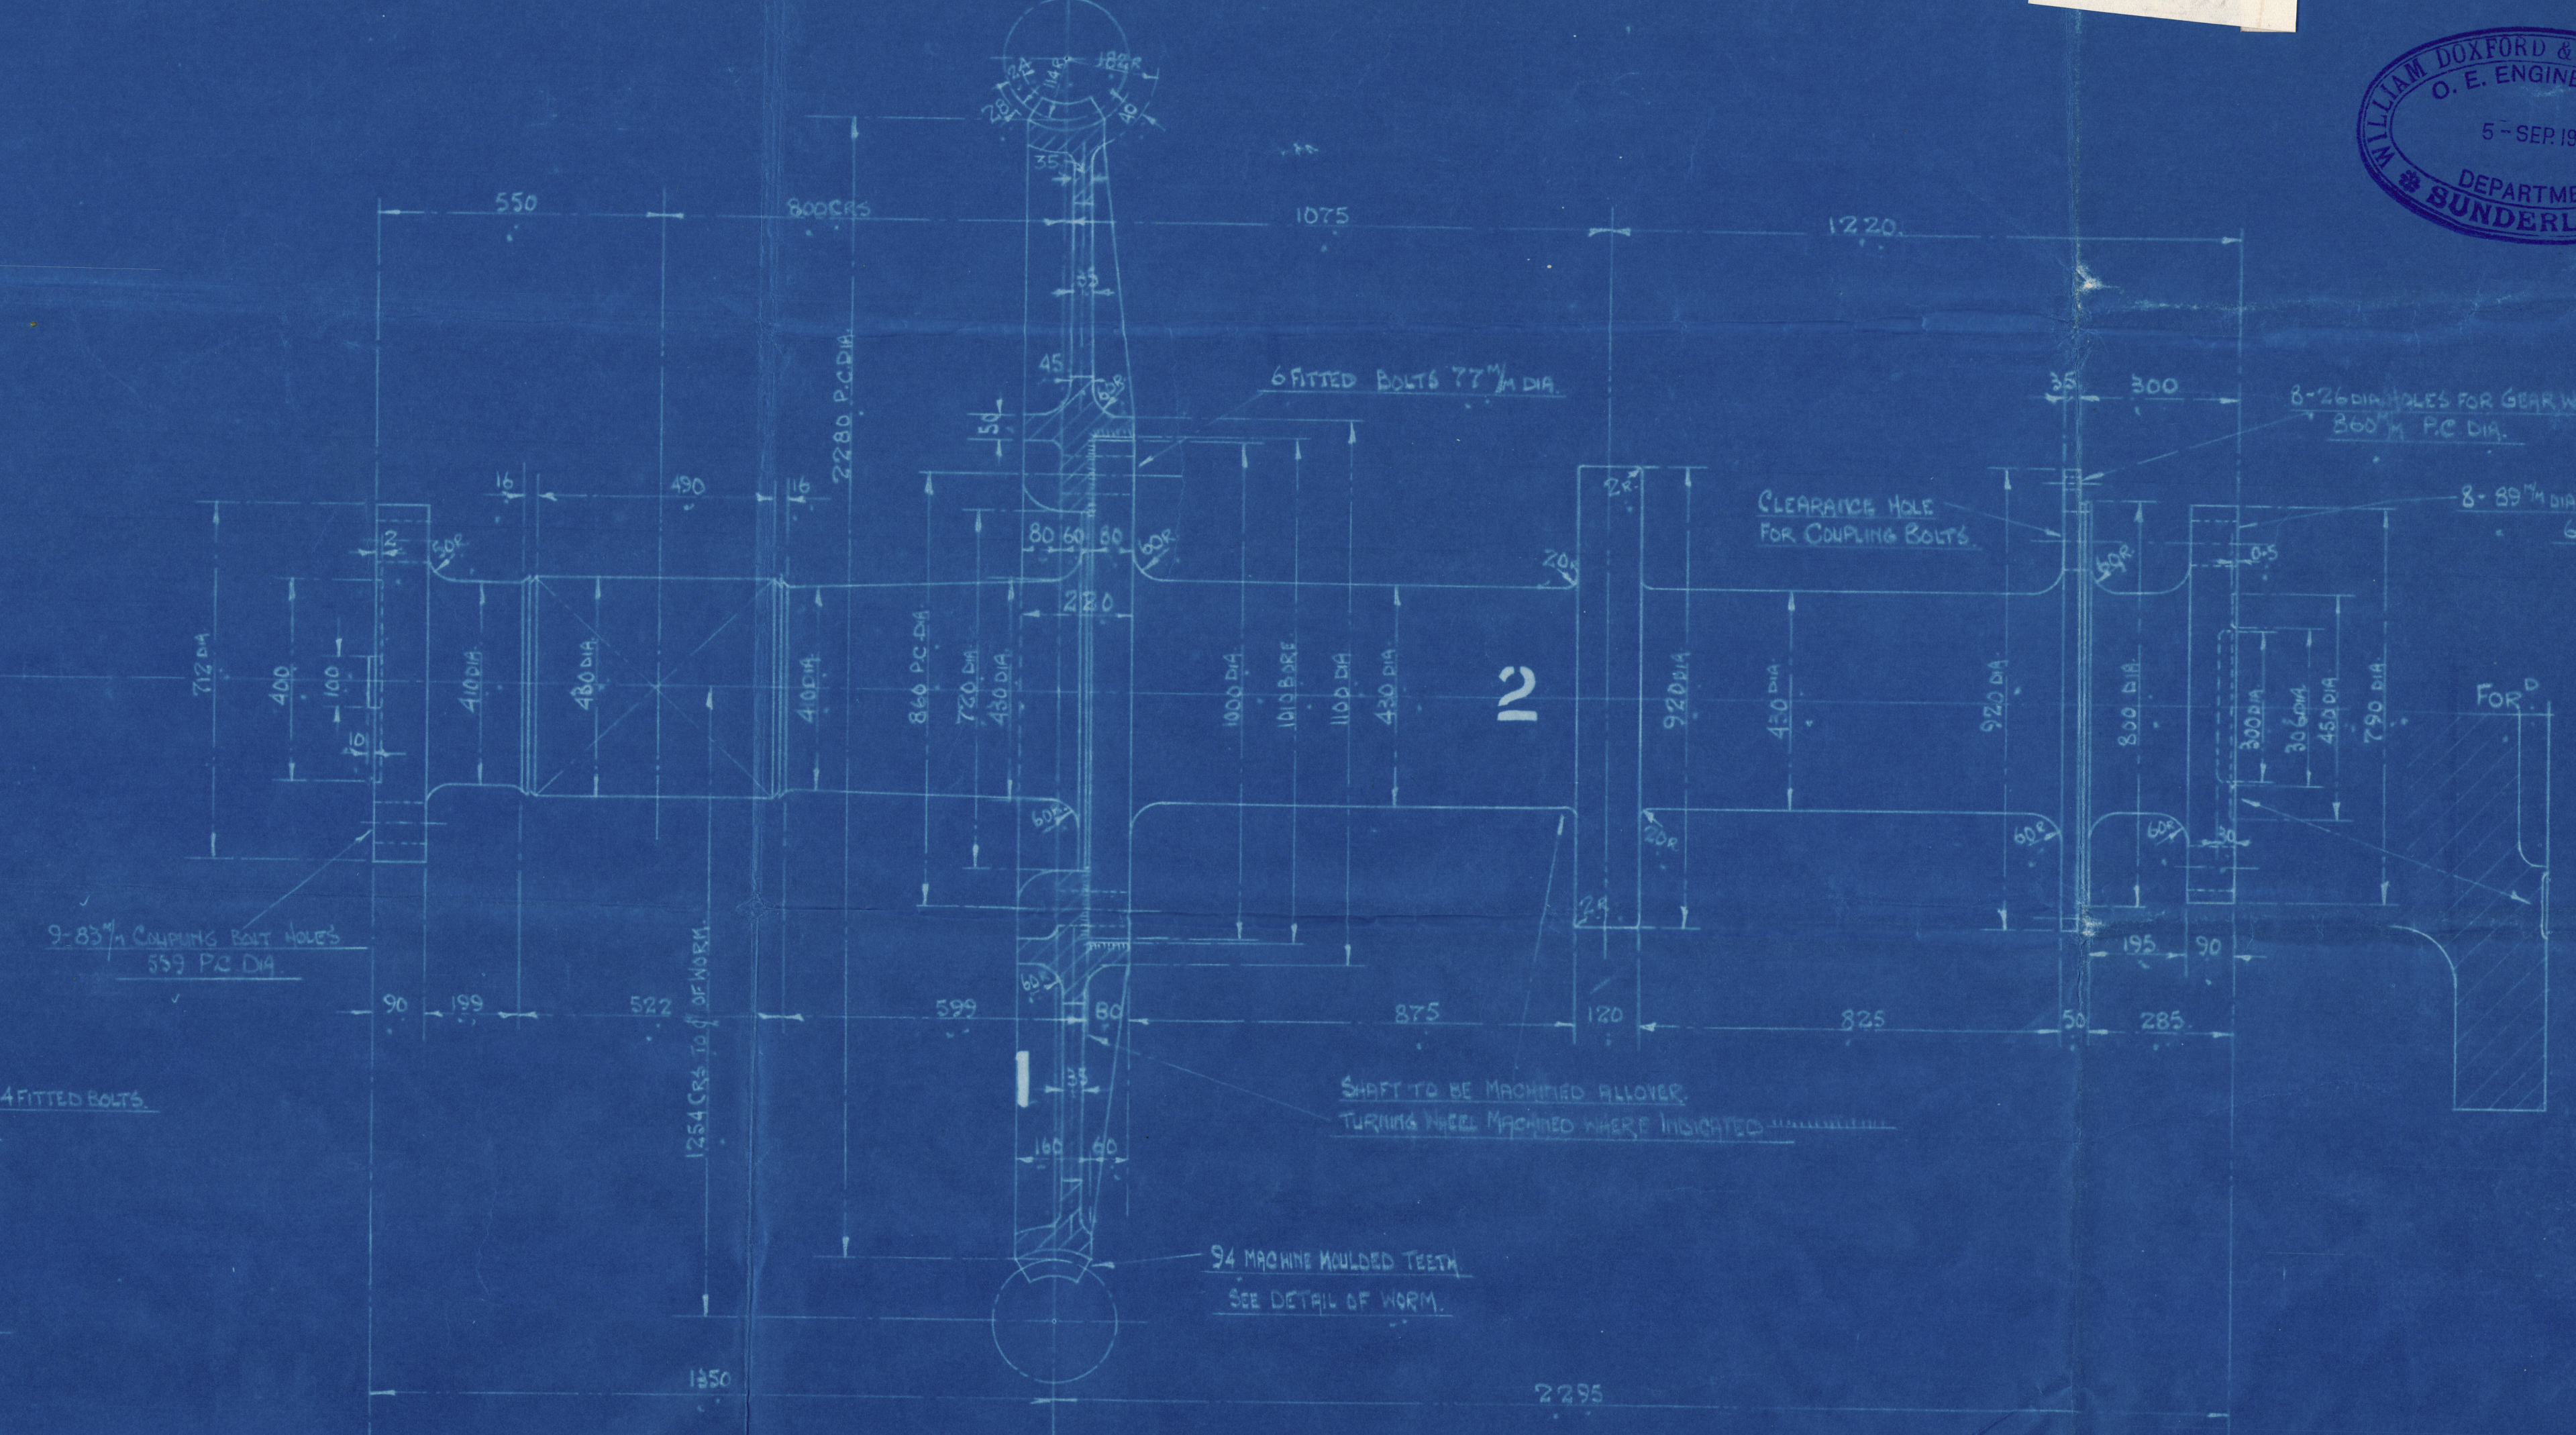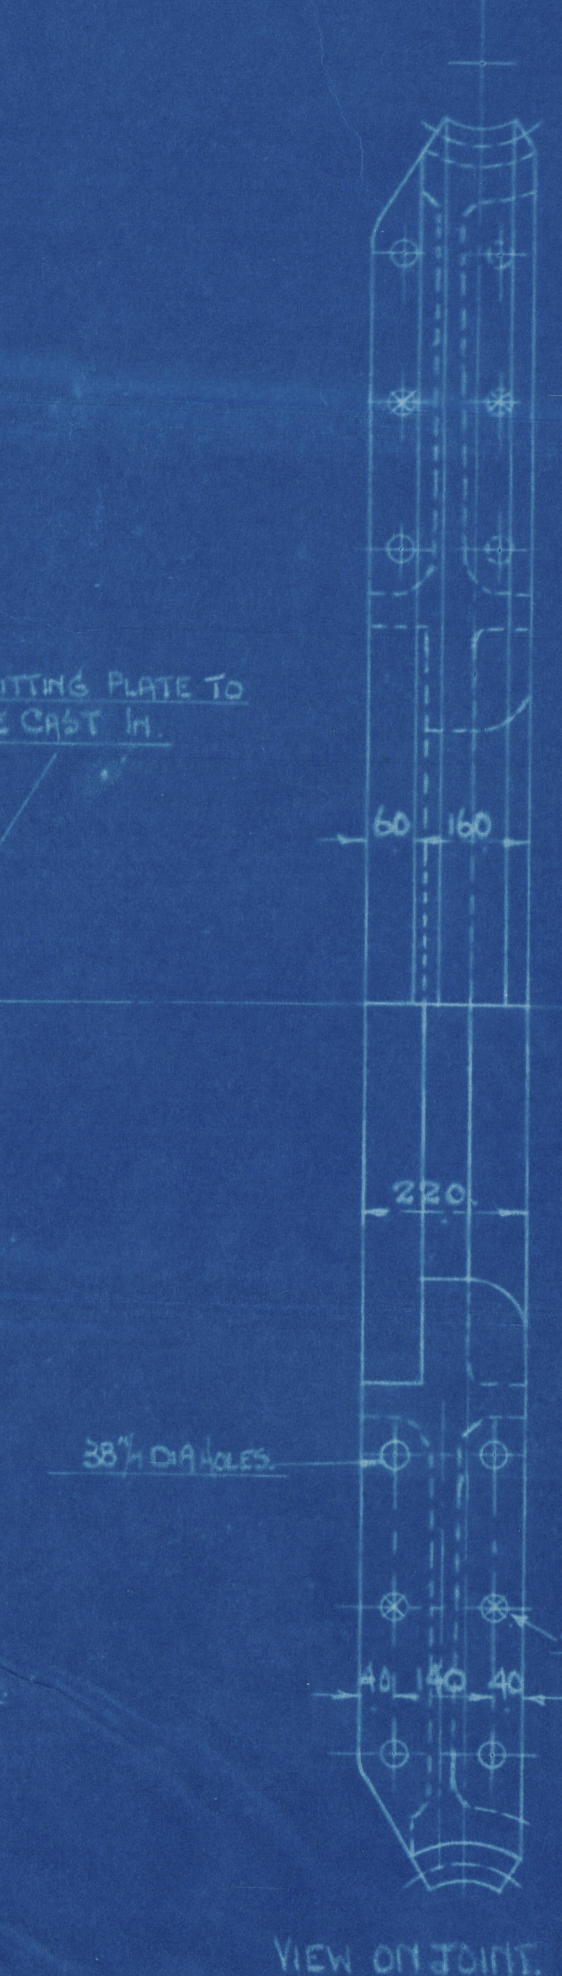




WORM.  
 5 PITCH, RIGHT HAND, SINGLE THREAD.

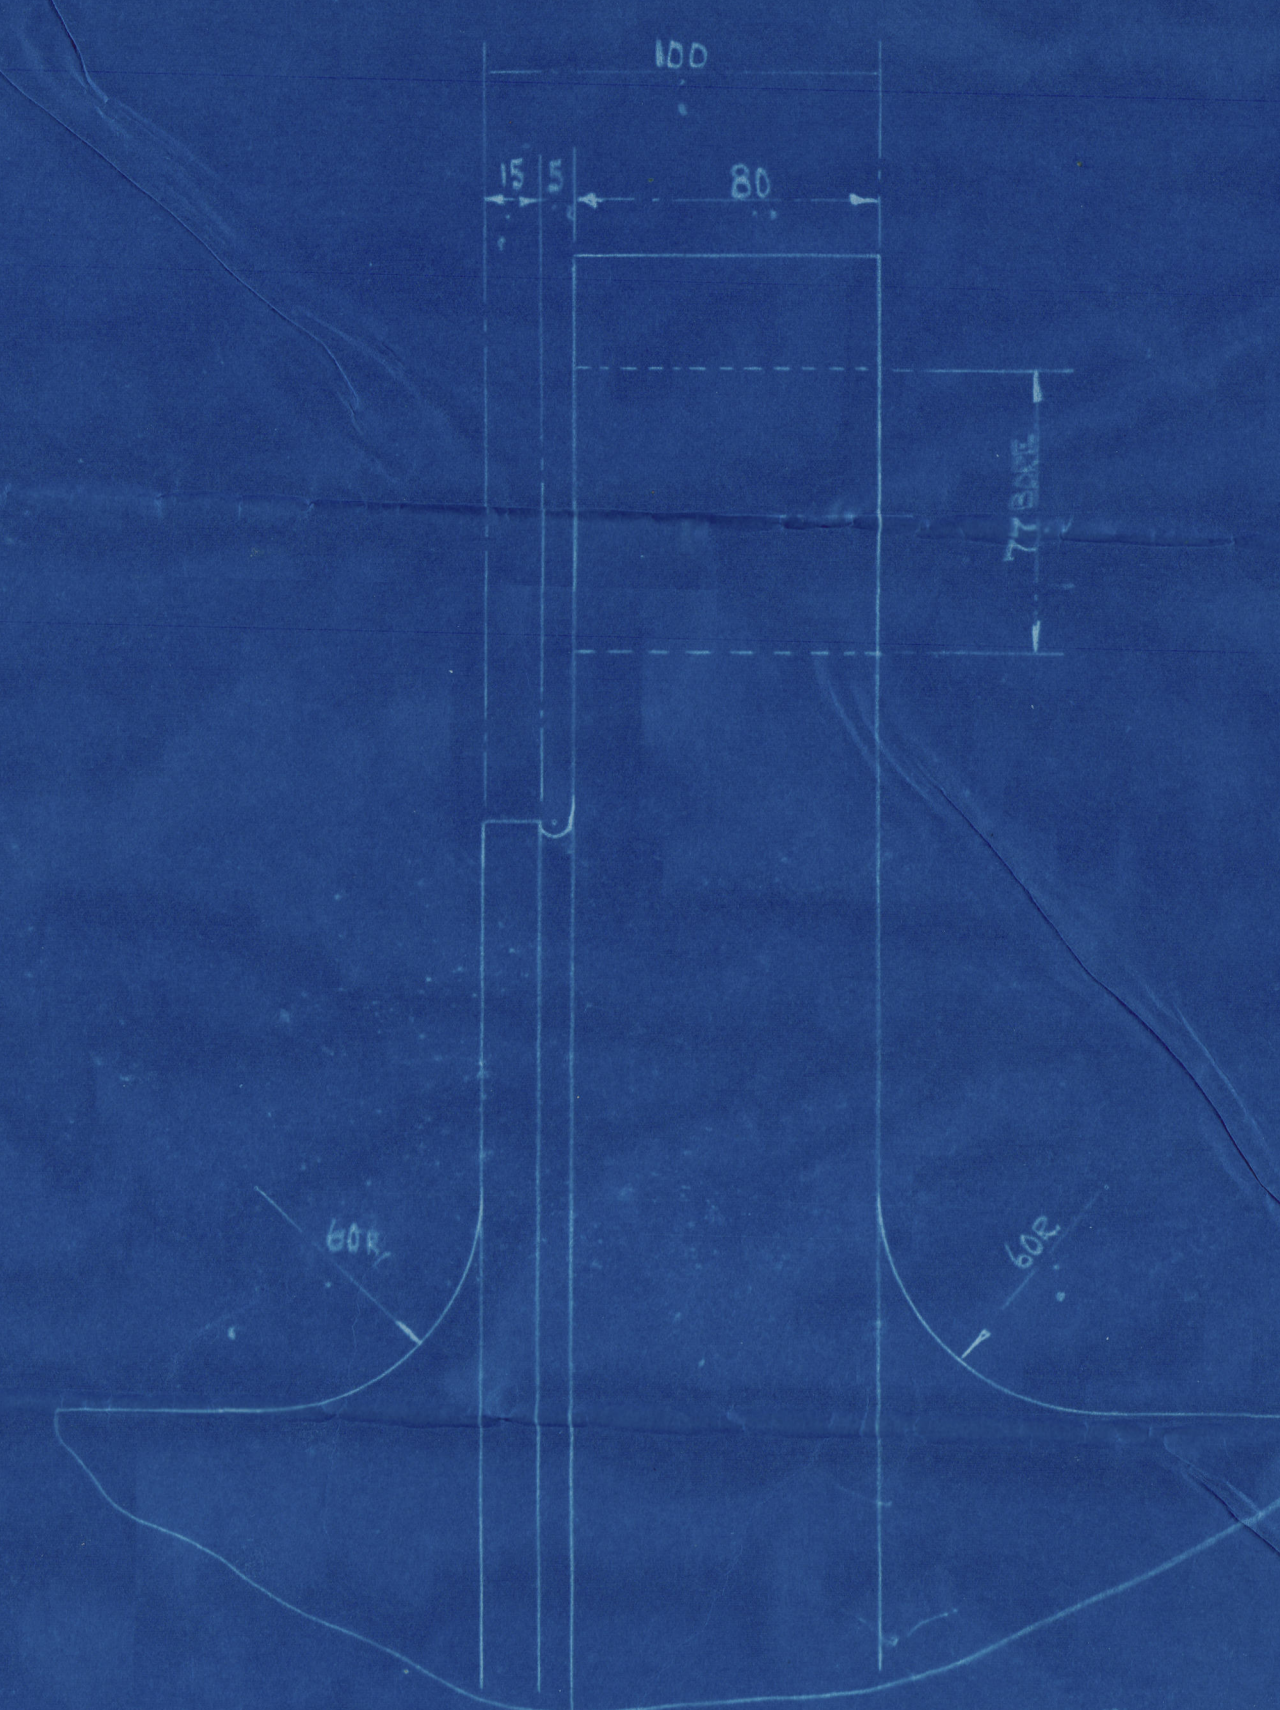

SPIGOT FOR TURNING WHEEL



SPIGOT FOR GEARWHEEL

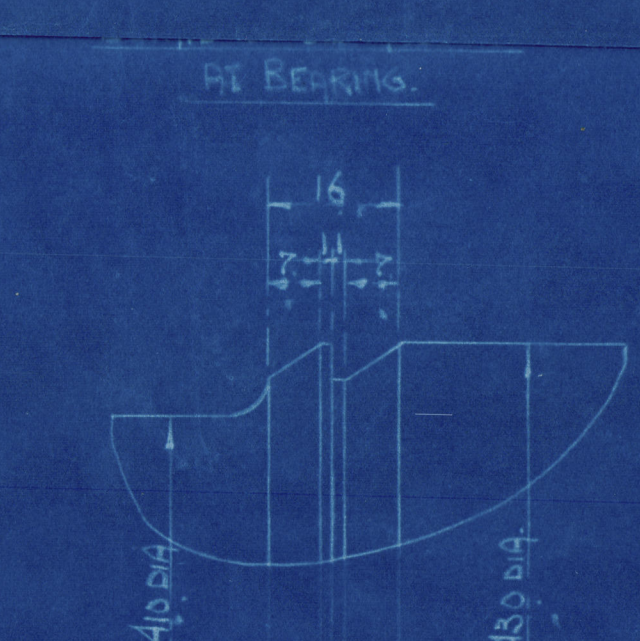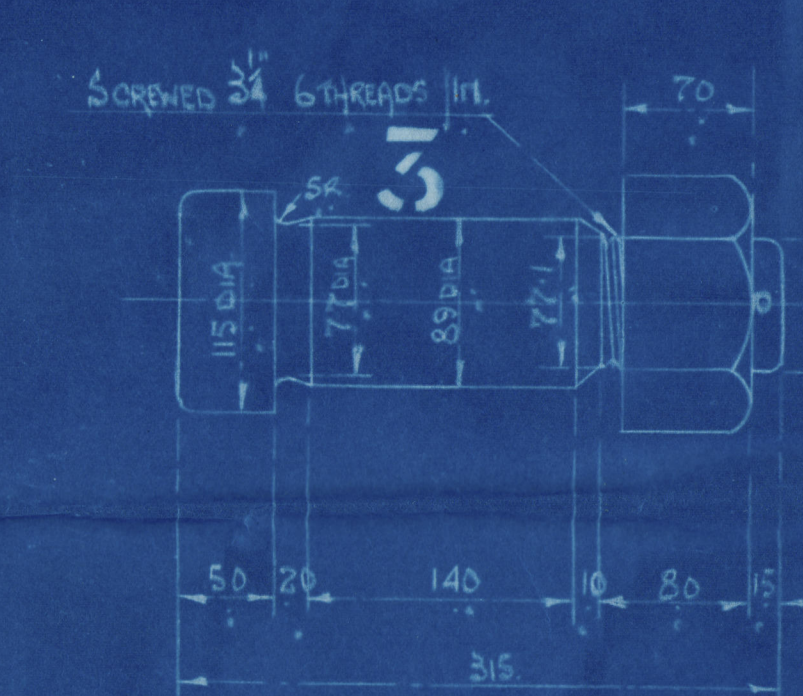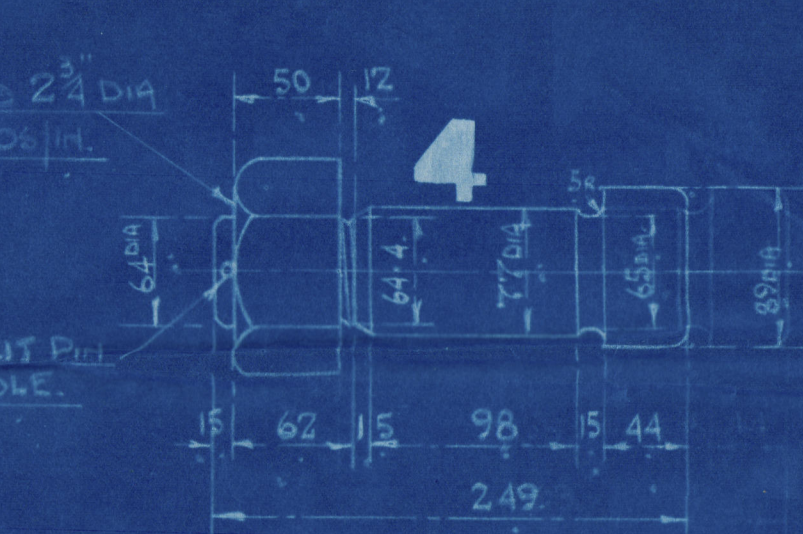

10/11/30 G.K. 11/9/30

PART NO	DESCRIPTION	QTY	OFF	MATERIAL
4	TURNING WHEEL FITTED BOLTS	9		M.S. WITH SPLIT PIN
3	COUPLING BOLT & NUT	8		STEEL
2	THRUST SHAFT	1		1.5
1	TURNING WHEEL	1		C.I. PATTERN 4872



TURNING WHEEL  
& THRUST SHAFT

DOXFORDS

182/183

PALMERS

M.S. Nos 1003/1004

M.V. BRITISH SCIENCE

Nwe Rpt. No. 86769.

SUNDERLAND RPT. No. 50561

M.V. BRITISH SPLENDOR

---

M.V. "BRITISH SPLENDOR"

NEWCASTLE ON TYNE.

Report No. 86895

---

M.V. "BRITISH STRENGTH"

NEWCASTLE ON TYNE.

Report No. 84116

---

W11-0039

Lloyd's Register  
Foundation