

YARD N° 327.

PROFILE & DECKS.

DIMENSIONS 160'-0" B.P. x 26'-6" MLD x 11'-0" DEPTH MLD.

TO CLASS + 100 AI AT LLOYDS.

RAISED QUARTER DECK 3'-6".

SCALE $\frac{1}{8}" = 1 \text{ FOOT.}$


DETAILS AT BREAK OF RAISED QR DECK

POOP DECK



BRIDGE DECK.

RAISED QR DECK END FRAME 52.
LOOKING AFT


CHANNEL PILLAR ON E
F. & AFT VIEW.

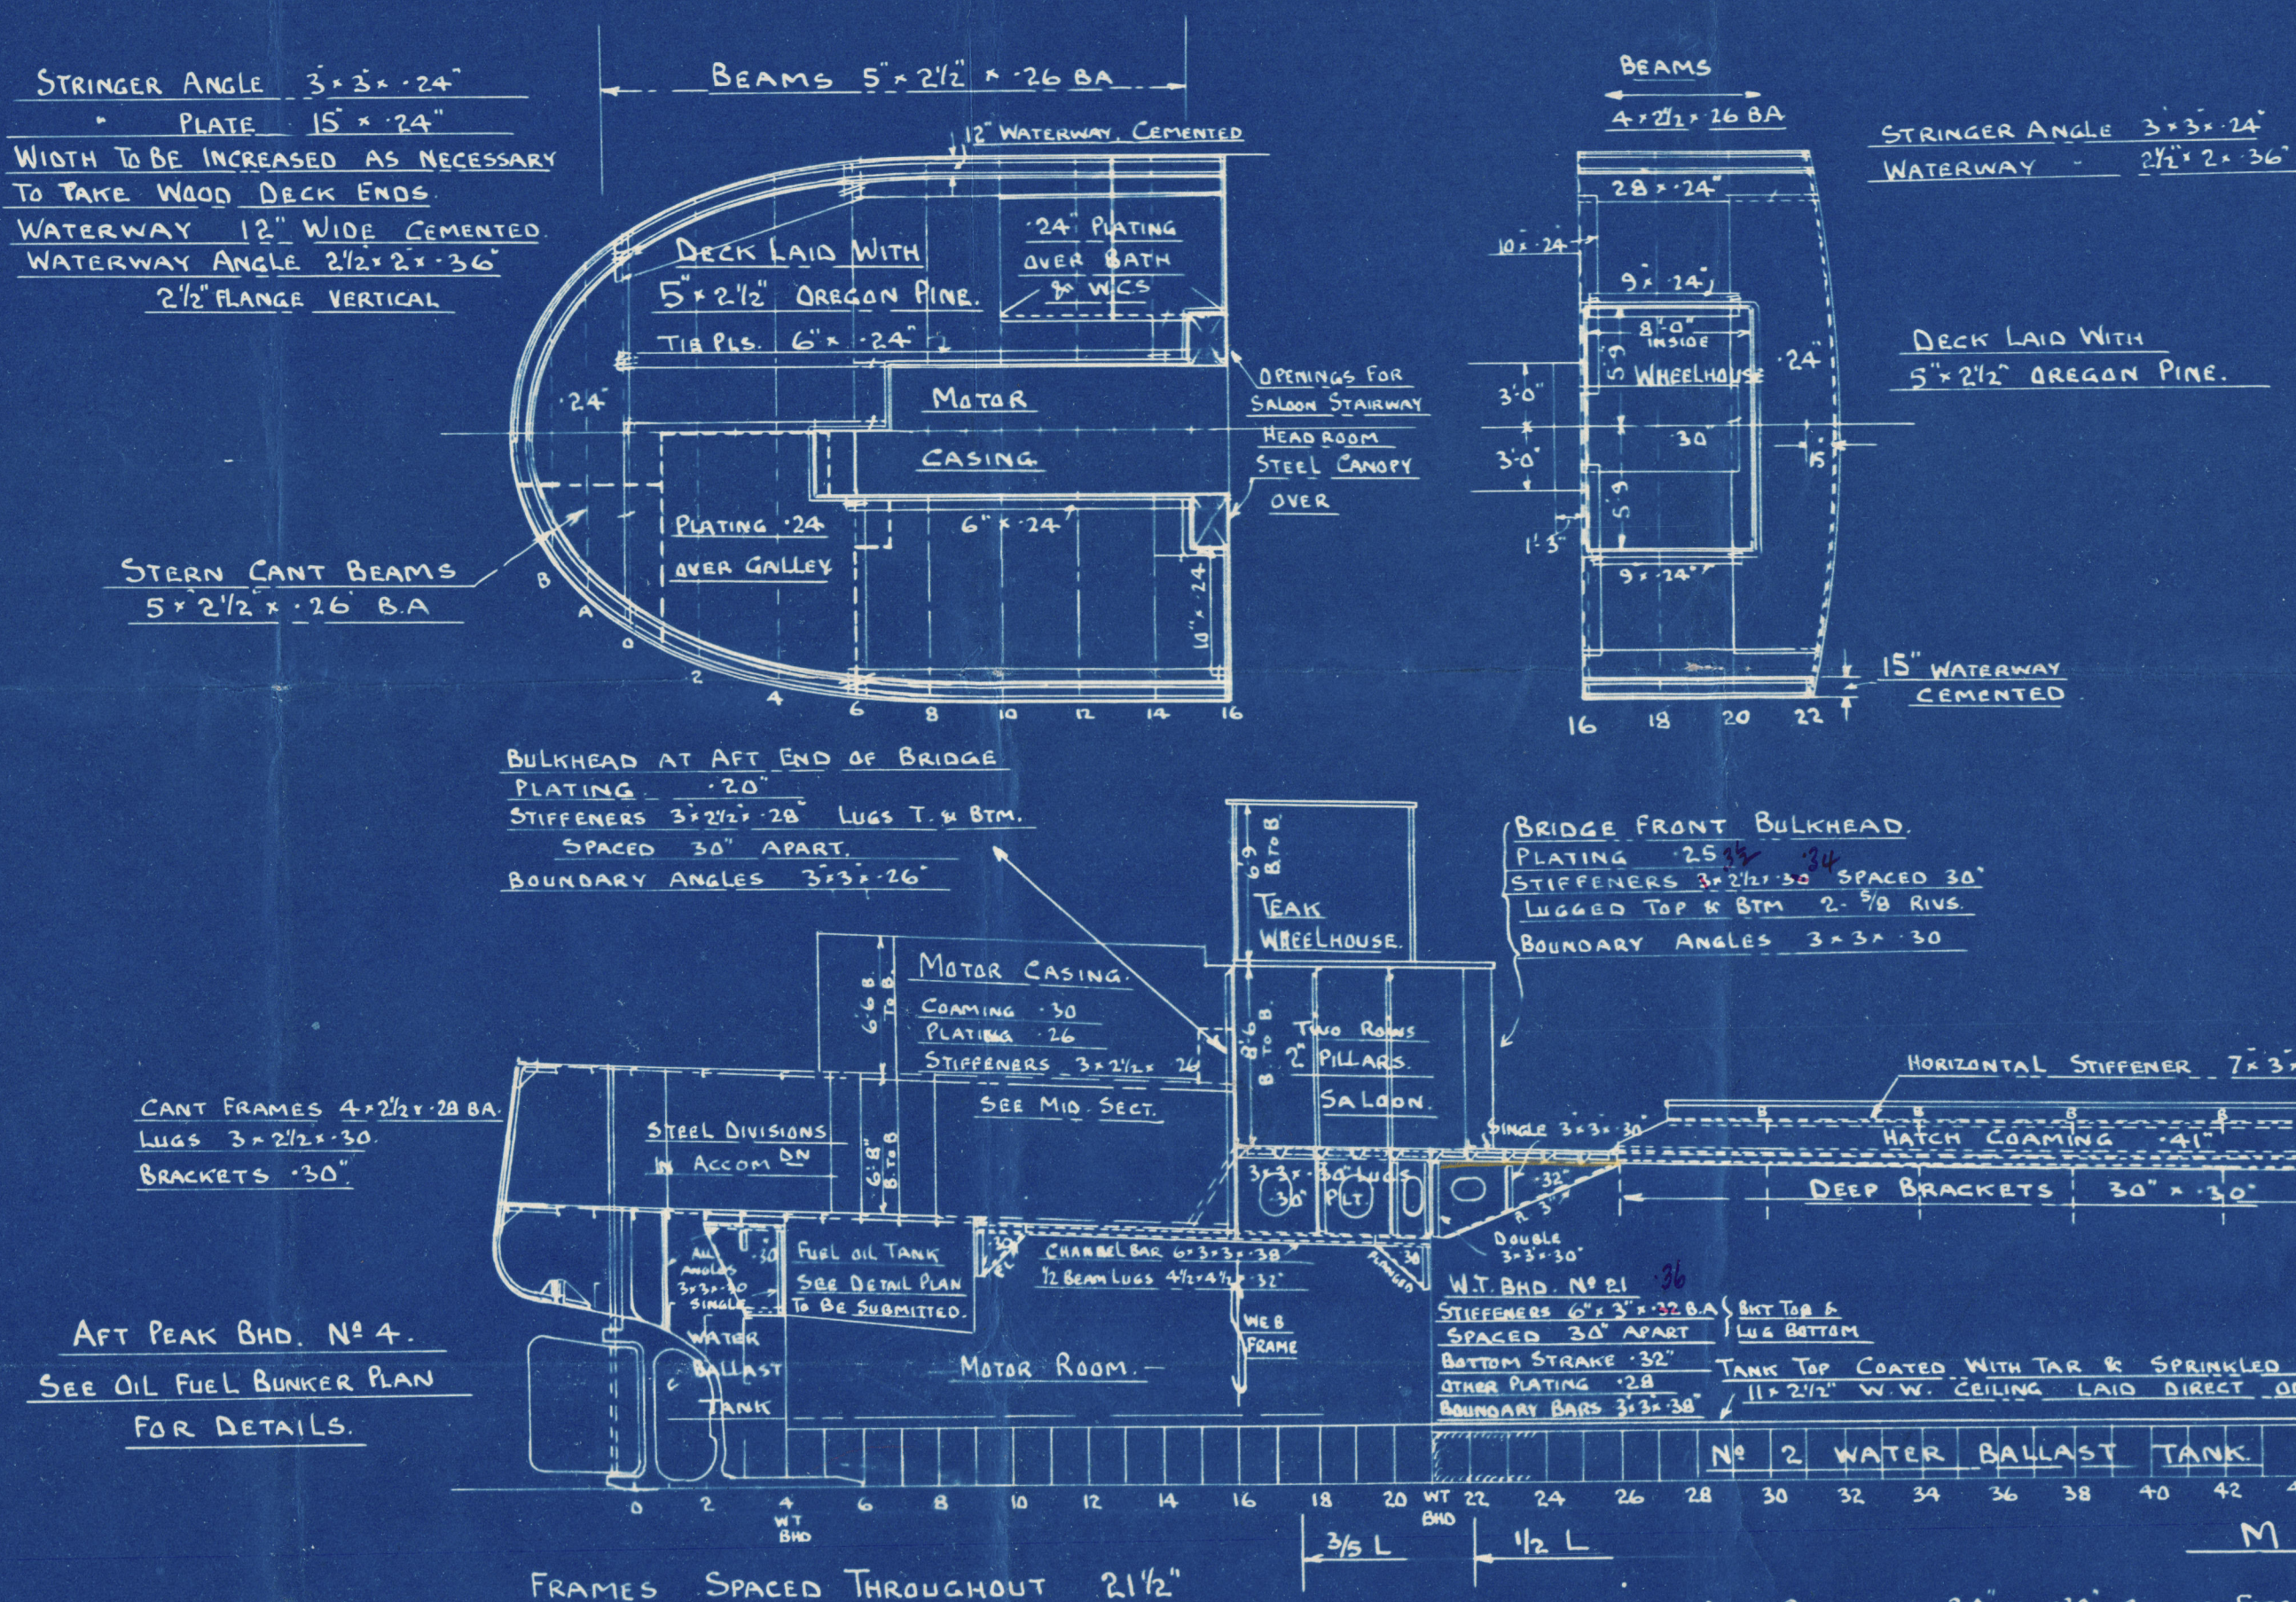

DETAIL OF MAIN DECK PLATING AND FRAMES IN WAY OF OIL FUEL TANK & PEAK TANKS.

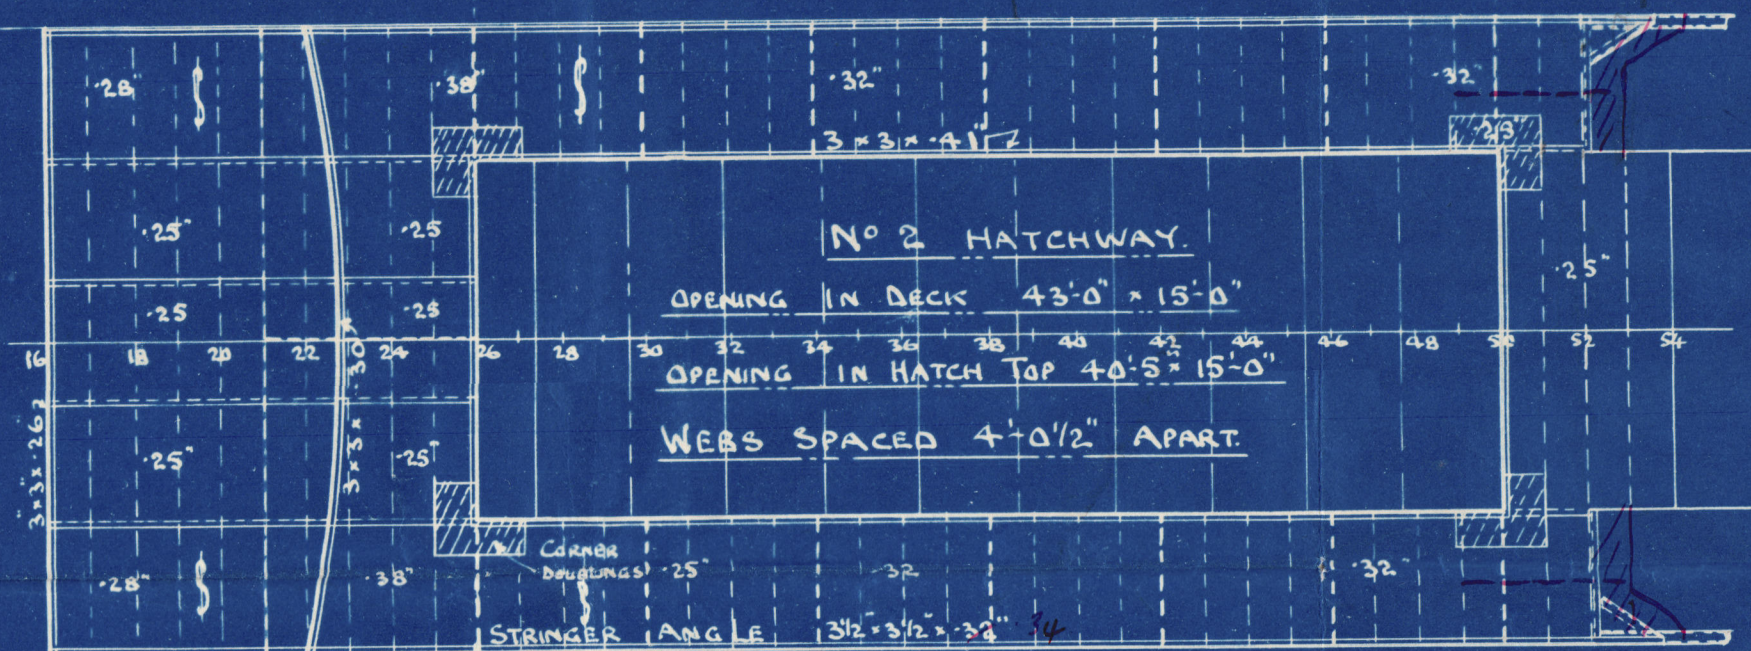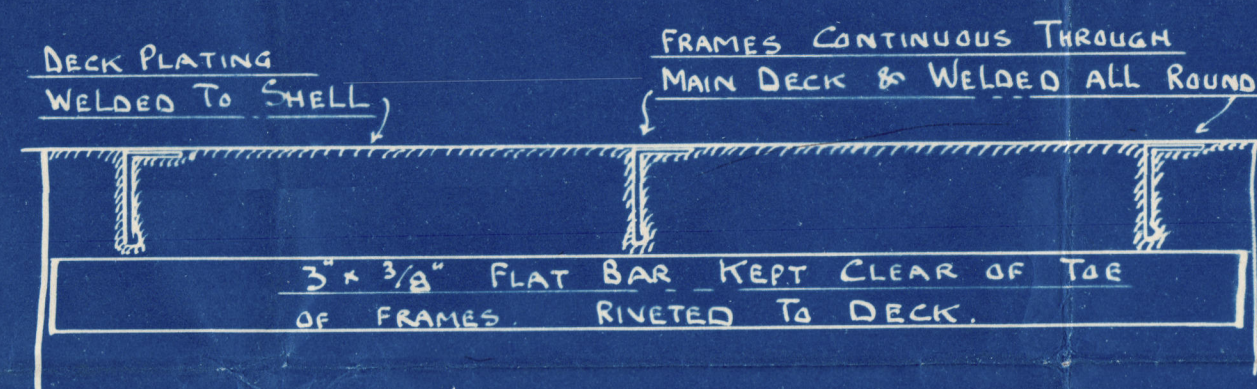


RAISED QUARTER DECK.

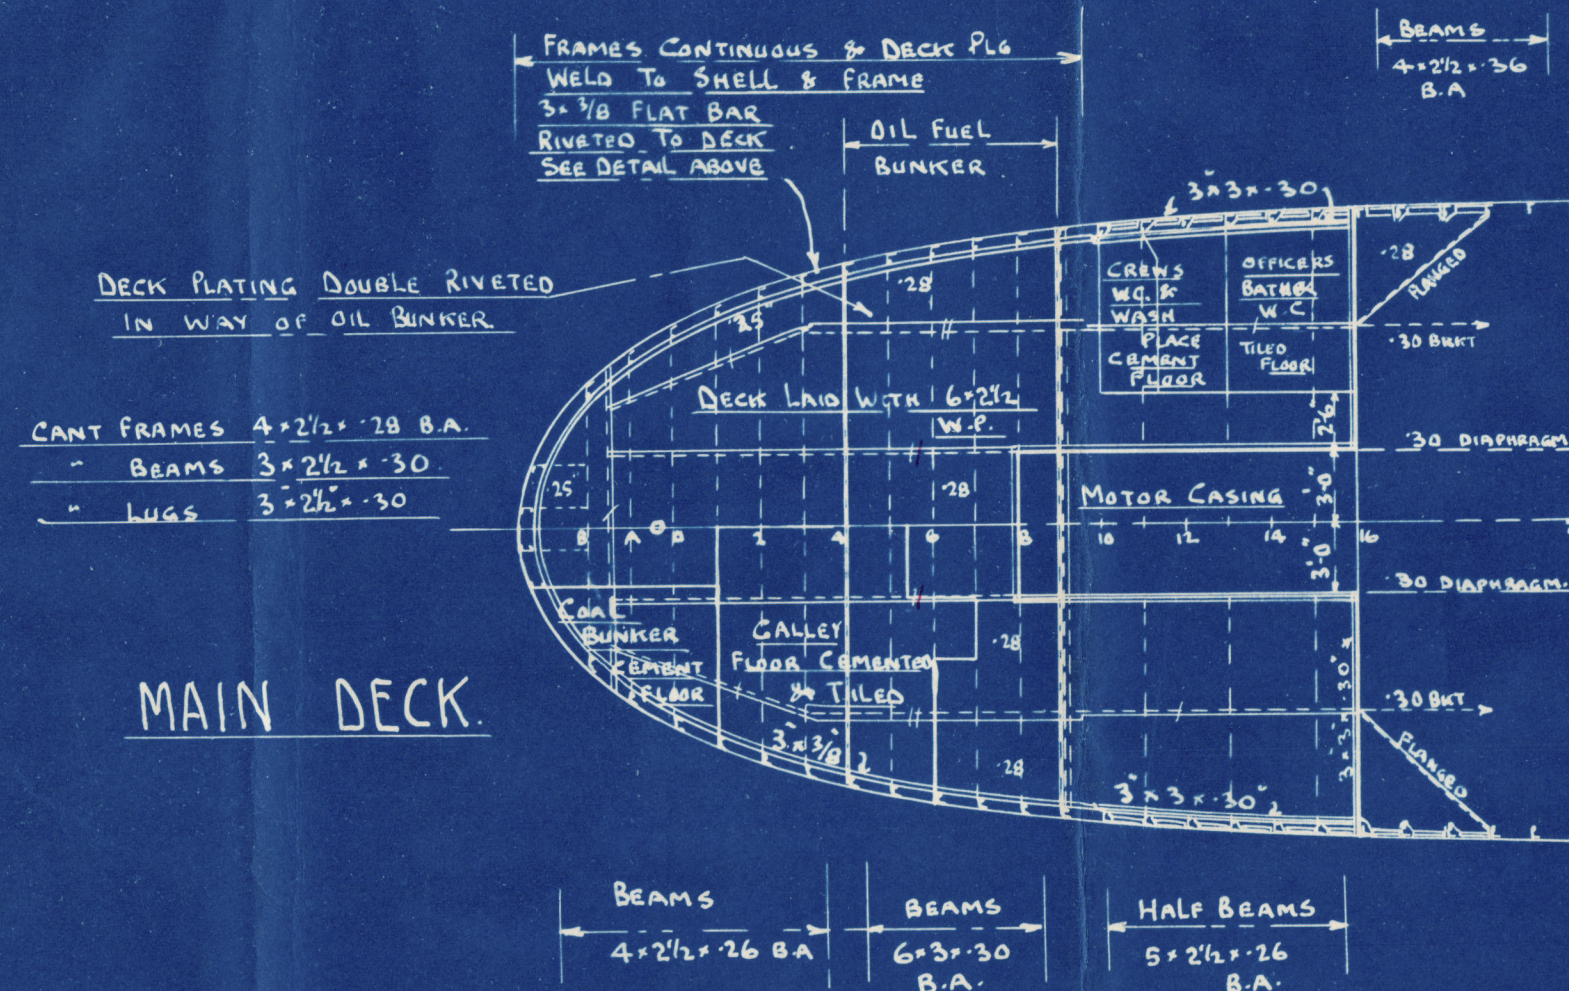

HATCH SIDE CONTINUOUS THROUGH
BREAK BHD 52 TO BEAM 51

¢ BRACKET FROM BEAM 52 TO 54
CONTINUOUS THRO BRK BND 53

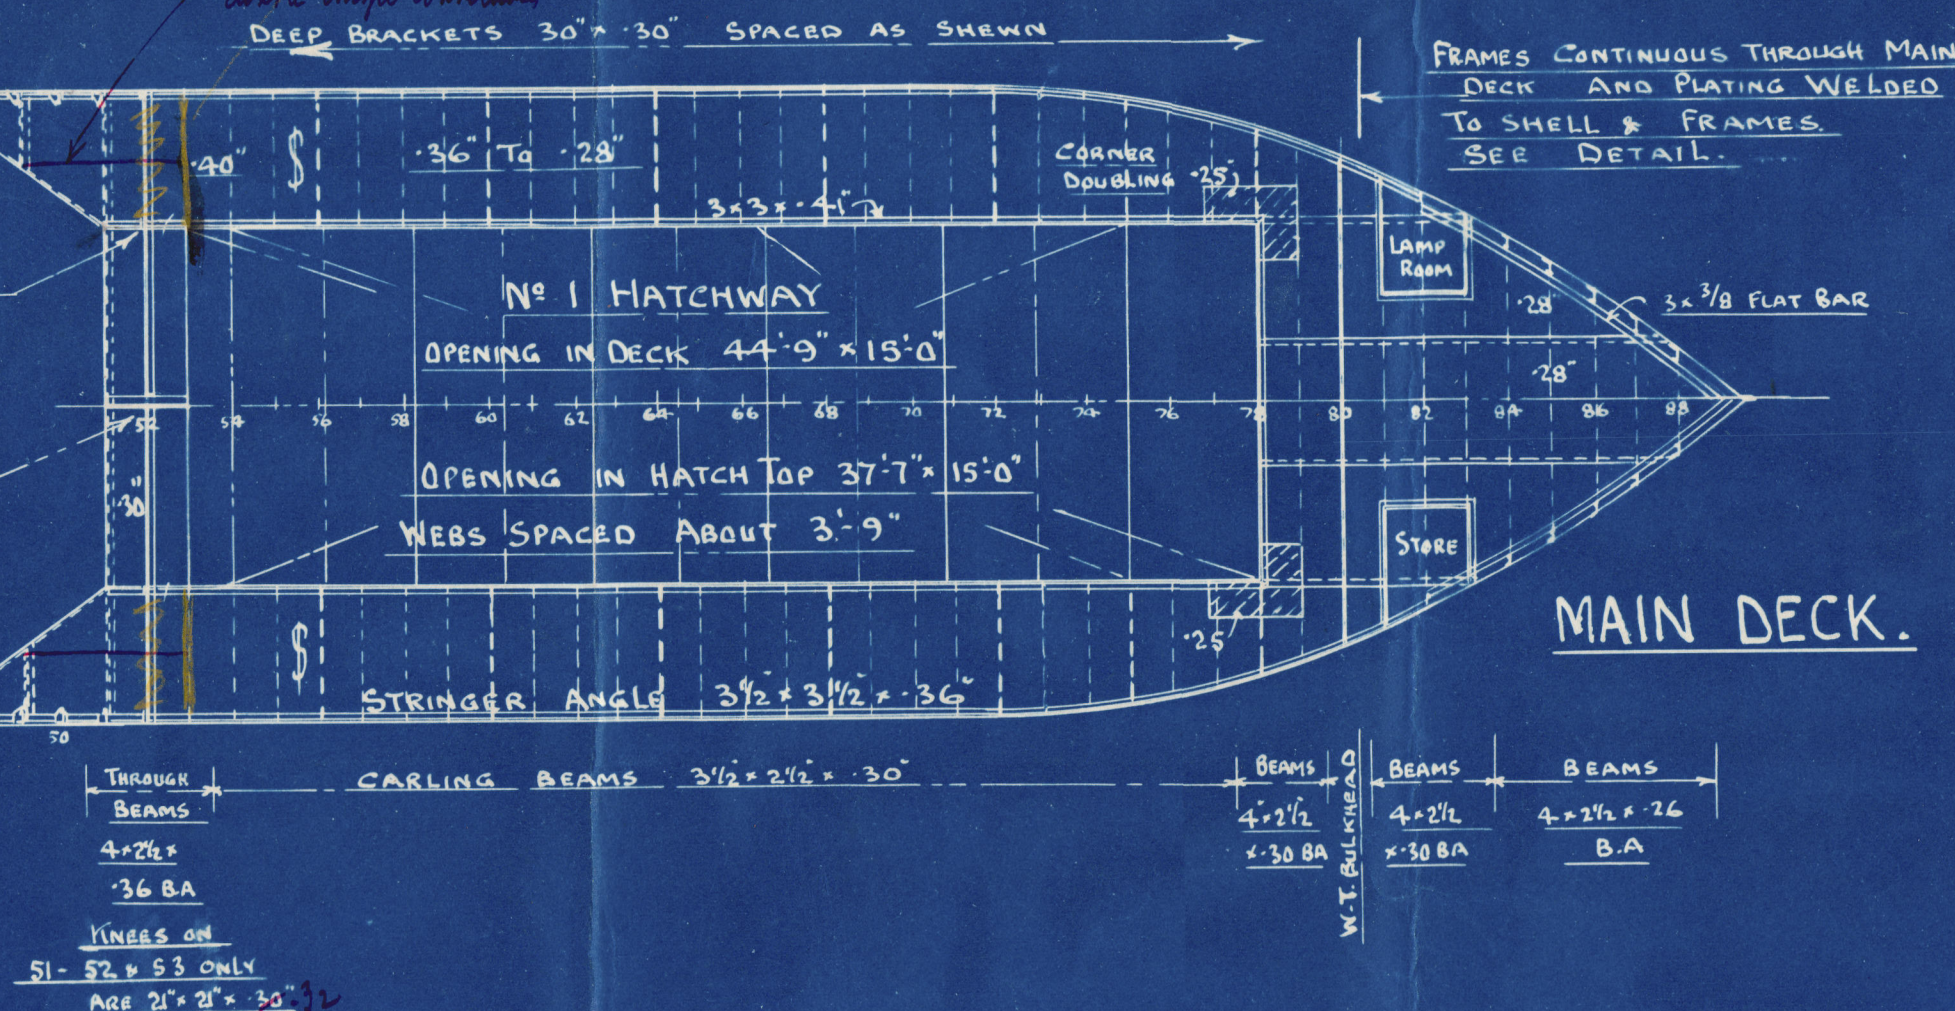

FORECASTLE
DECK.

PLAN N° 2928
PRINT N° 9696.

BUILDERS
GOOLE SHIPBUILDING & REPAIRING
GOOLE. CO. LTD.

No. 327

Profile & Deck

Goole S.B. & R. Co. Ltd.

S.S. M.V. "Begerin"

HULL REPORT No.

48037



© 2019

Lloyd's Register
Foundation

W11-0147