

ROBERT THOMPSON & SONS,
IRON AND STEEL SHIPBUILDERS,
AND REPAIRERS,
SOUTHWICK YARD & BRIDGE DOCKYARD,
SUNDERLAND.



BEAM ARRANGEMENT

S.S. NO 216

SCALE 1/8" = ONE FOOT

ROBERT THOMPSON & SONS,
IRON AND STEEL SHIPBUILDERS,
AND REPAIRERS,
SOUTHWICK YARD & BRIDGE DOCKYARD,
SUNDERLAND.

11-10-99
25-1-00
9-4-00

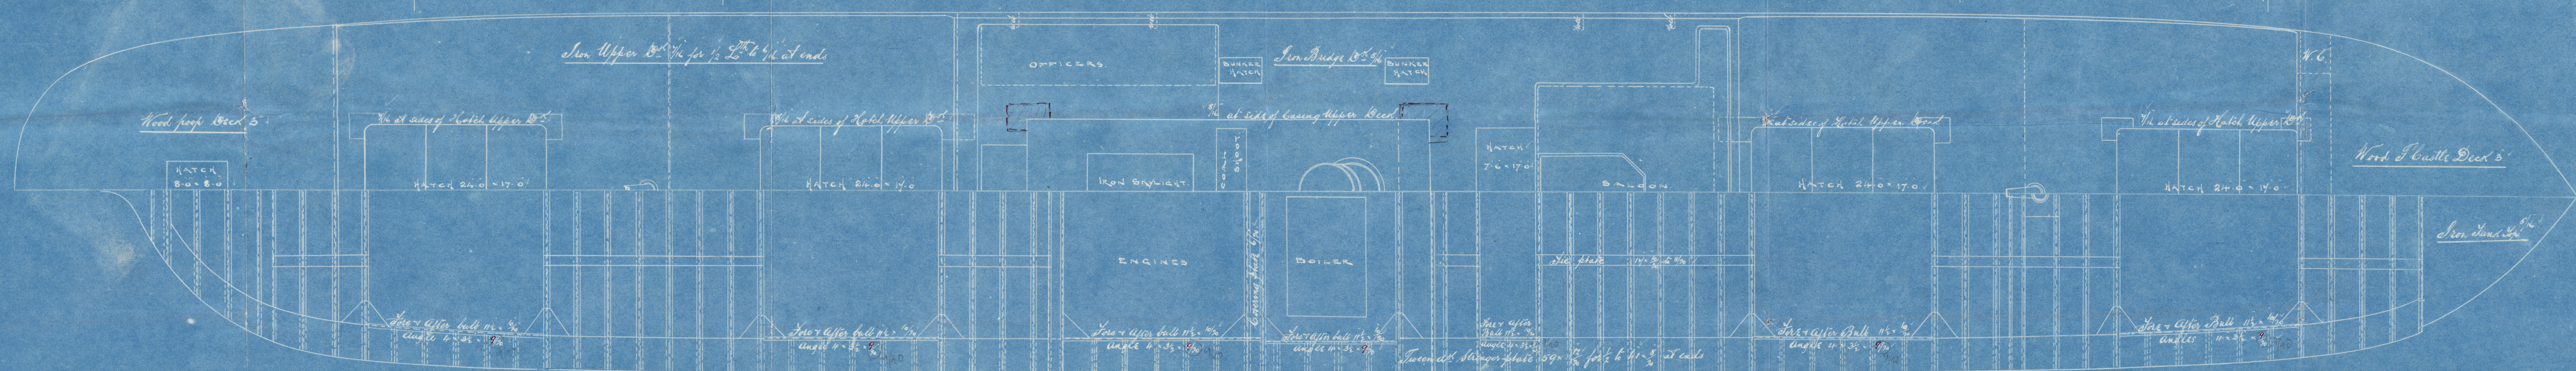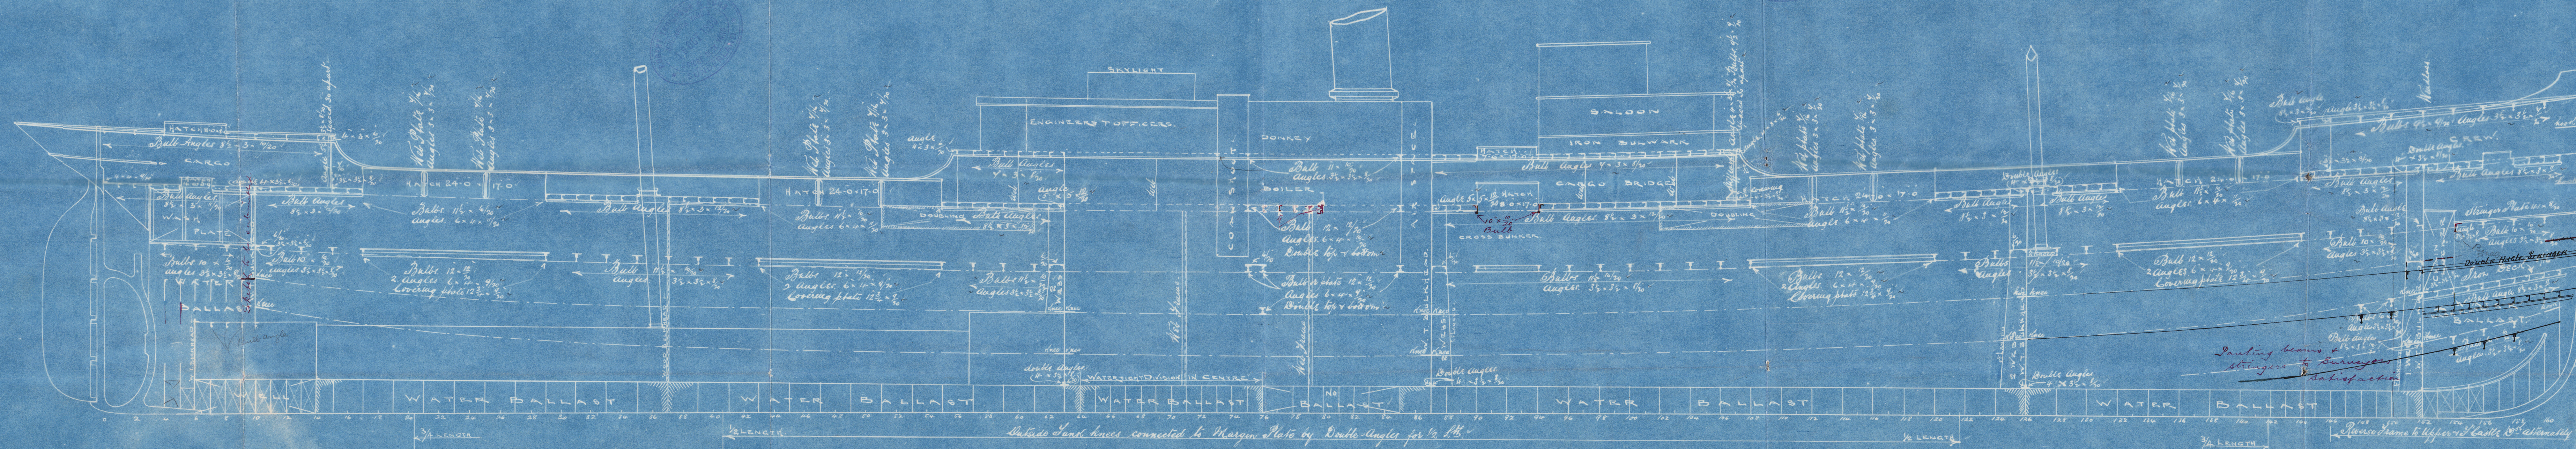


R Thompson & Son.

No 214


Profile "Brookwal"
SS "Immacolata"

Sunderland. No 20227

See Letter 21-10-99

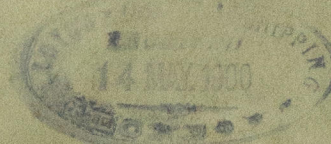

W11-0173

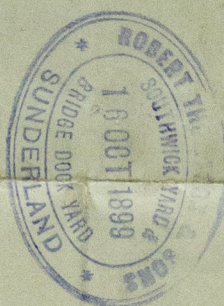

© 2019

Lloyd's Register
Foundation