


## List of parts for one boiler

Mark.	Number.	Object.	Material	Remarks
A 1	1	Collector boxes	Cast steel	
A 2	1	" "	"	
A 3	1	" "	"	
A 4	1	" "	"	
B	44	Dogs	"	} s Details Z. W. 2613 K
D	44	Studs & nuts	forged iron	
E	15	Plugs	"	
F	88	Packings	Klingerit	
G	2	Pipe bends	Cast steel	
H	2	T pieces	"	
J	36	Bolts & nuts	forged iron	
K	1	Seamless drawn tube having 2 flanges	"	15 l $\phi$

Working pressure 12.65 Atmospheres    Test pressure 25 Atmospheres

Superheater tubes

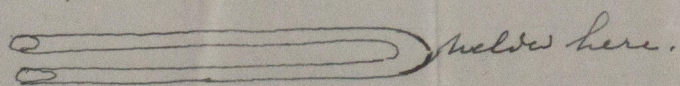

© 2020

Lloyd's Register  
Foundation

W11000105