


9'-6" DIA X 9'-6" LONG LLOYDS SURVEY 160 LBS W.P.


Nº 3072.

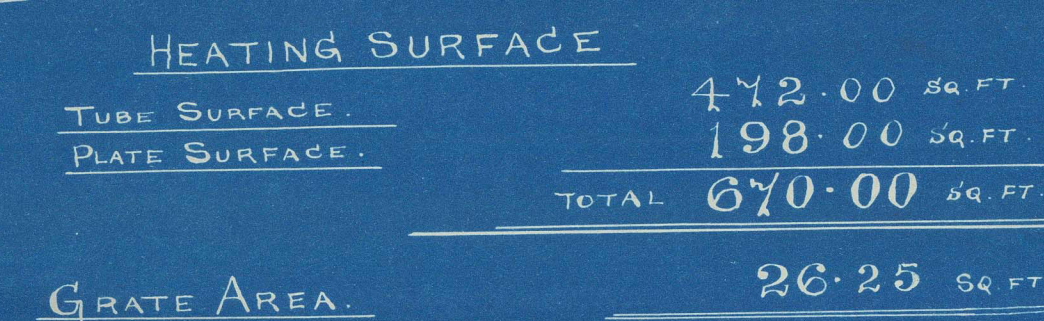

LENGTH OF JOINT $\left\{ \begin{array}{l} \text{PLATE } 86.6\% \\ \text{RIVET } 94.0\% \end{array} \right.$

WORKING PRESSURE. 167 LBS. PER \square IN

Winch Boiler
S. P. Austin Nov 219
Riley Bros 3072
S.S. "Alto." 160 kwp

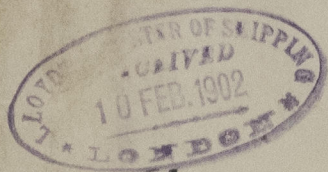

Sunderland. No 20985.

RETAIR



Lloyd's Register
Foundation

W 1103-0206