

# GENERAL ARRANGEMENT PLAN


~ SCALE 1/8 IN = 1 FT. ~

S.S. "FROMONTORÉ" ex (VILLE DE BELFORT).

11-9-24

## DIMENSIONS

LENGTH BET PERP. 215'-0"  
BREADTH M.D. 34'-0"  
DEPTH M.D. 17'-6"


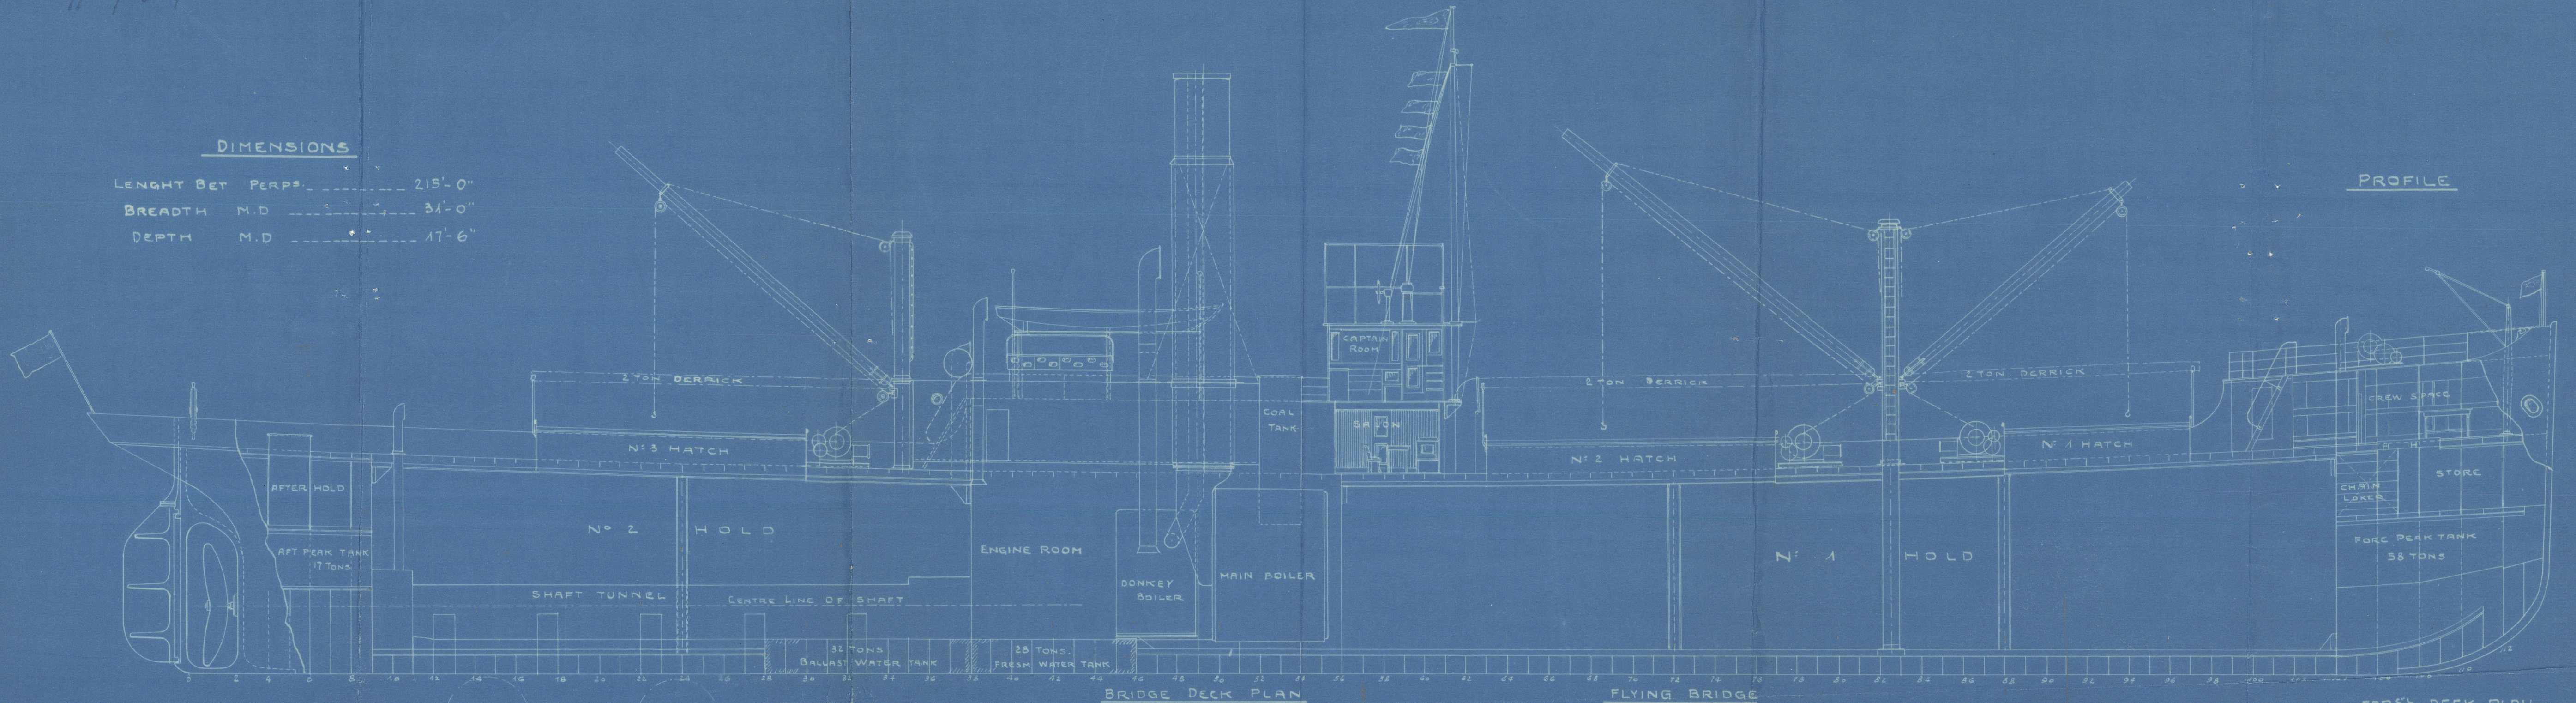


PROFILE


WATER TANK	
FORE PEAK TANK	58 TONS
AFTER " "	17 " "
ENGINE ROOM	28 " "
AFTER BALLAST TANK	32 " "
<b>TOTAL</b>	<b>135 " "</b>

COAL BUNKER	
SIDE BUNKER	ST° 44.476 TONS
" "	PT 84.738 " "
COAL HATCH	7 " "
<b>TOTAL</b>	<b>136.214 " "</b>

CARGO CAPACITY		
	VOLUME	DEAD WEIGHT
N°1 HOLD	41030	1047 TONS
N°2 " "	20870	521 " "
AFT " "	2040	51 " "
N°1 HATCH	710	17 " "
N°2 " "	1092	27 " "
N°3 " "	1008	25 " "
<b>TOTAL</b>	<b>67610</b>	<b>1688 " "</b>

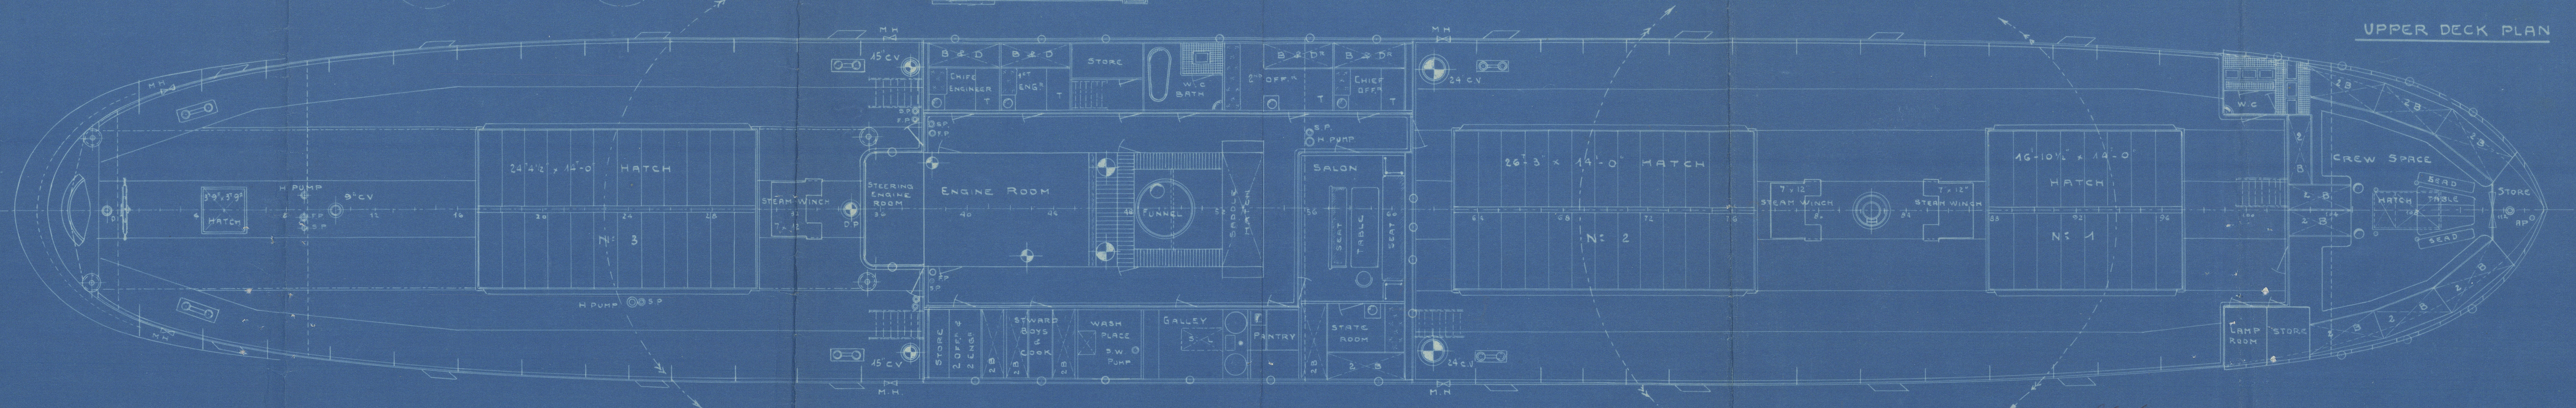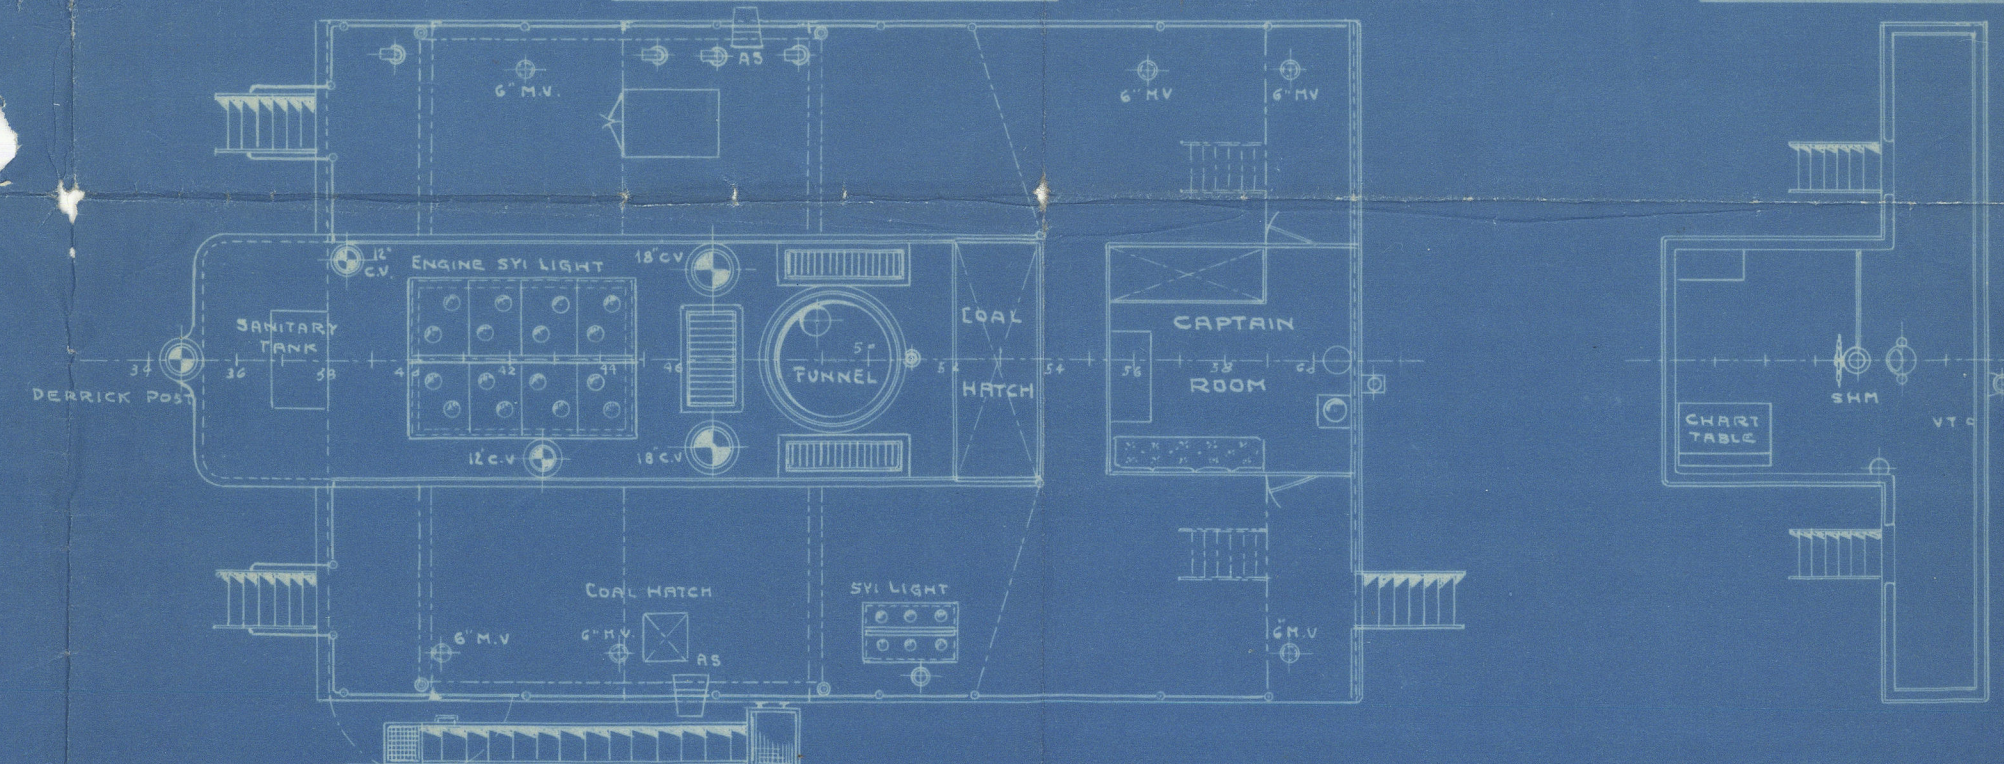

UPPER DECK PLAN

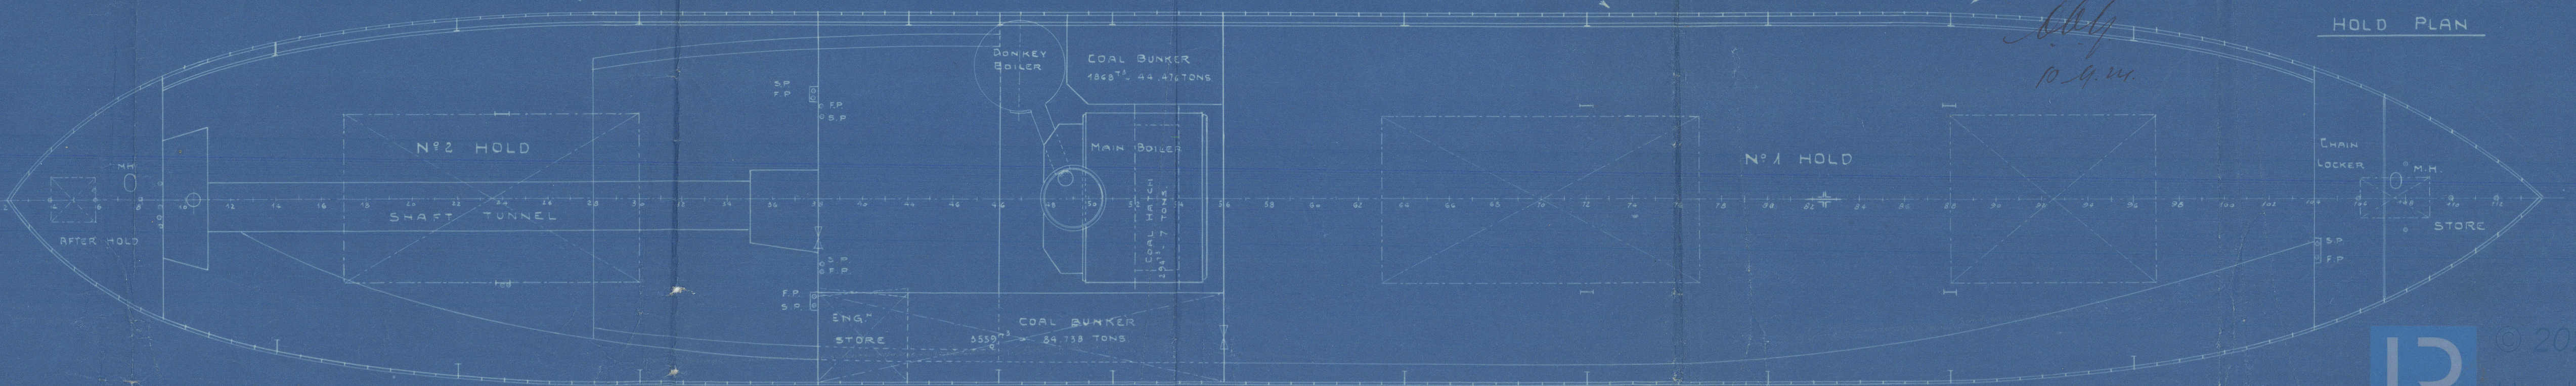

HOLD PLAN



PROMENTORE



© 2020

Lloyd's Register  
Foundation



3/5 Promontors

General arrest

RETAIN

RETAIN



© 2020

Lloyd's Register  
Foundation

W1105-0128