


### HORIZONTAL FLUE TUBES.

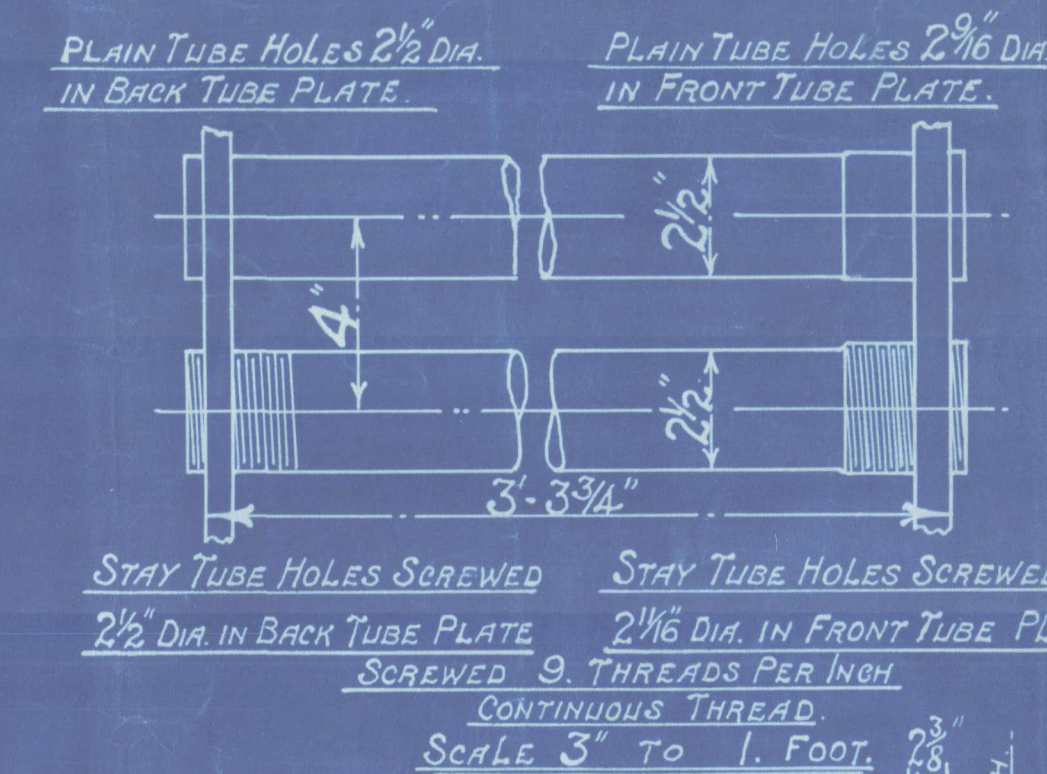

MANHOLE & MUDHOLE DOORS TO HAVE  
STUDS SCREWED THROUGH PLATES &  
FITTED WITH NUTS INSIDE.

**COCHRAN & CO ANNAN LTD**  
**ENGINEERS & BOILERMAKERS**  
**ANNAN SCOTLAND.**

**PATENT BOILER No. 10871**  
**5'-3" x 11'-9" x 250 # x 100 LBS. W.P.**

N.R.

SIEMENS MARTIN MILD STEEL PLATES N.R.  
TENSILE TESTS.  
 PLATES NOT EXPOSED TO FLAME OR FLANGED.....28 to 32 TONS.  
 PLATES EXPOSED TO FLAME OR FLANGED & RIVETS.....26 to 30 TONS.

**DRAWING** **Lloyd's Register**  
**FOUNDATION**

## SURVEY - LLOYDS STANDARD.



COCHRAN & CO., ANNAN, LD.

Boiler No. 10871.

Drawing No. 12709.

WP = 100 lbs.

GLASGOW REPORT No 47988

Lady Bonhe.  
GLASGOW REPORT No 48294



© 2020

Lloyd's Register  
Foundation