

NO 115

70 TON OIL BARGE

REVISED PLAN.

PRINCIPAL DIMENSIONS 65'-0" x 17'-6" x 4'-6"

LOAD DRAUGHT 3'-8 1/2"


TO CLASS LLOYD'S A.1. *Carrying Petroleum in Bulk*  
(TO SERVICE FOR HARBOUR) *For Harbour service only.*

EQUIPMENTS

- 2 BOWER ANCHOR 224<sup>lbs</sup> EX STOCK EACH
- 60 FATHOMS 4 1/2" MANILA FOR ANCHOR


GENERAL ARRANGEMENT

SCALE 1/8" = ONE FOOT

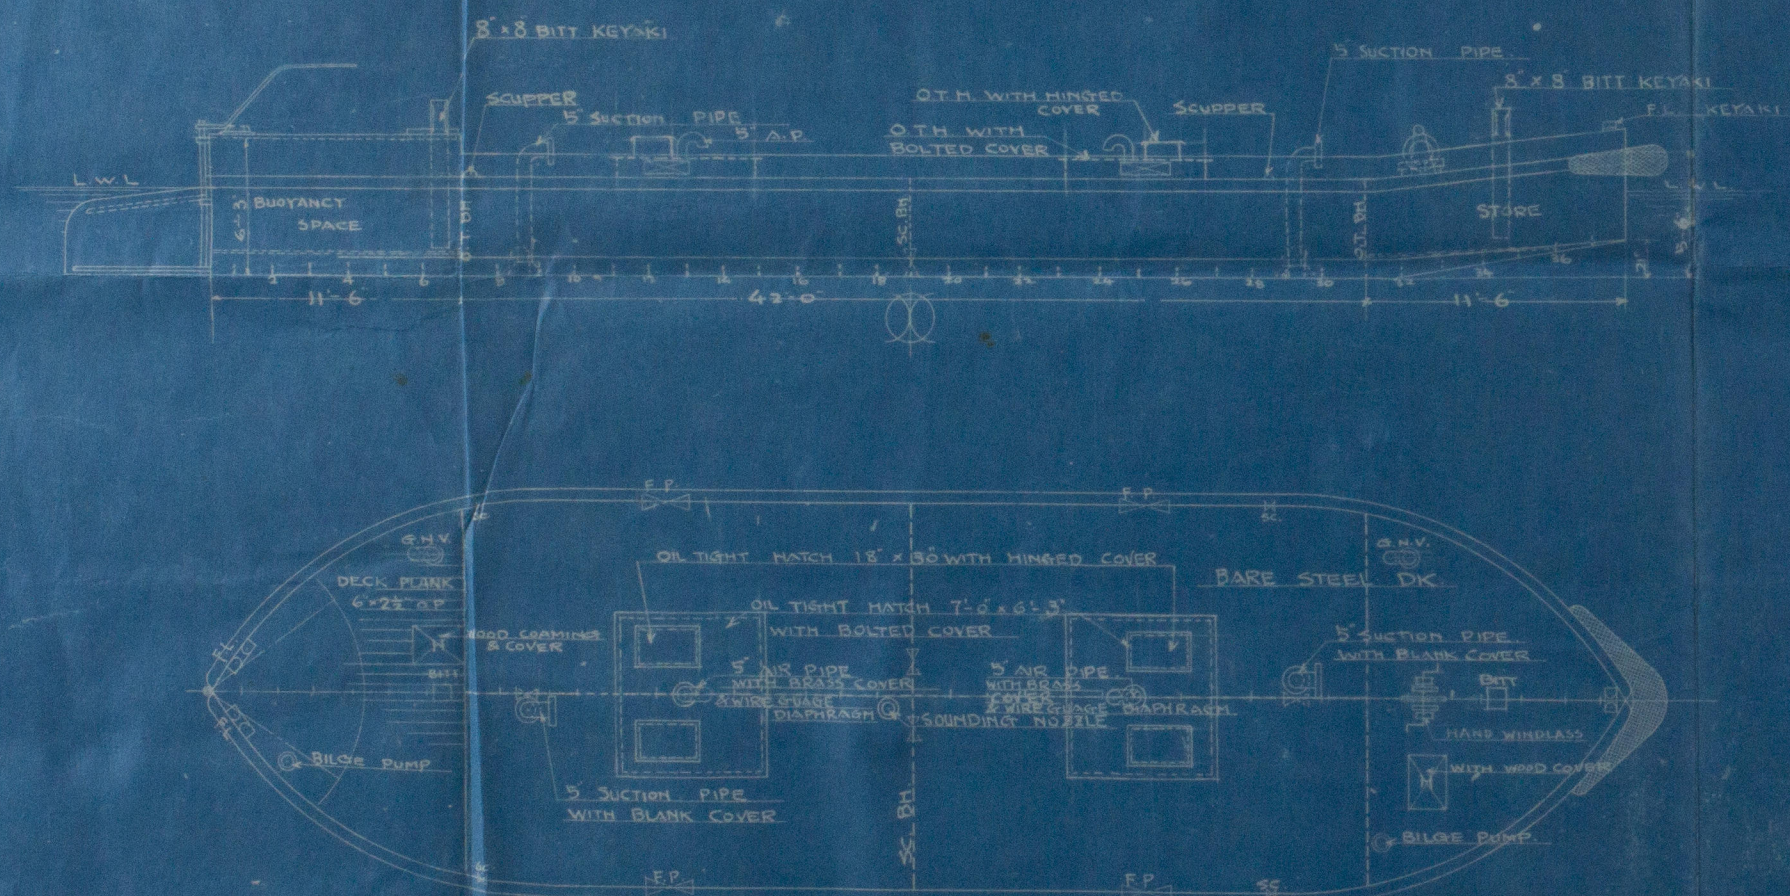

MIDSHIP SECTION

SCALE 1/2" = ONE FOOT

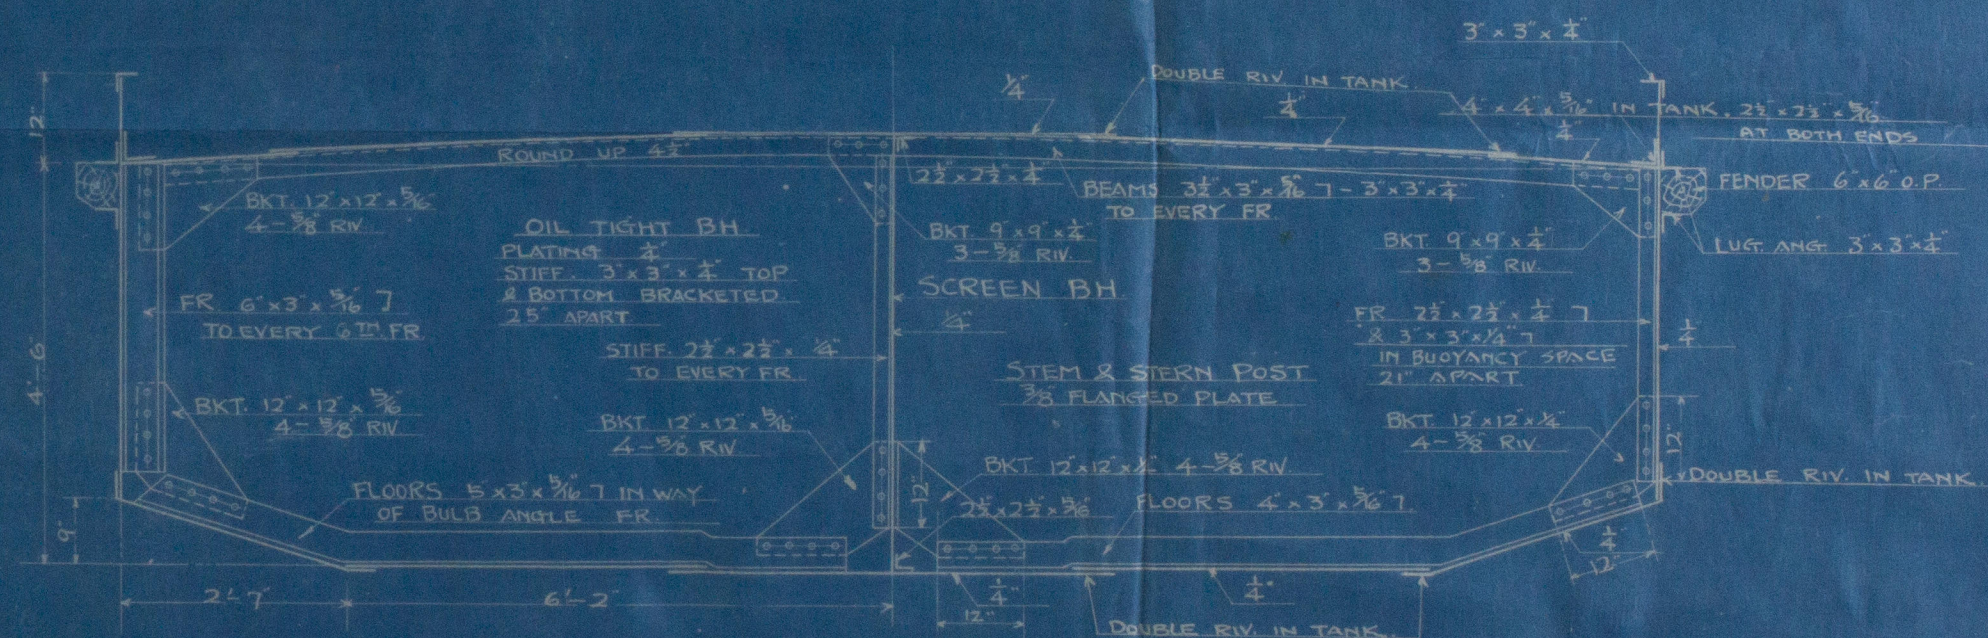

Lloyd's Register  
W1106-0183



M. B. K

No. 115

"Socony No. 1" Barge

(OIL BARGE)

Kobe Report No. 4616.

RETAIN



© 2021

W1106-0183  
Lloyd's Register  
Foundation