



M/S "SAVA"  
TAIL  
STERNBUSH & SHAFT  
SCETSCH NUT IN SCALA.

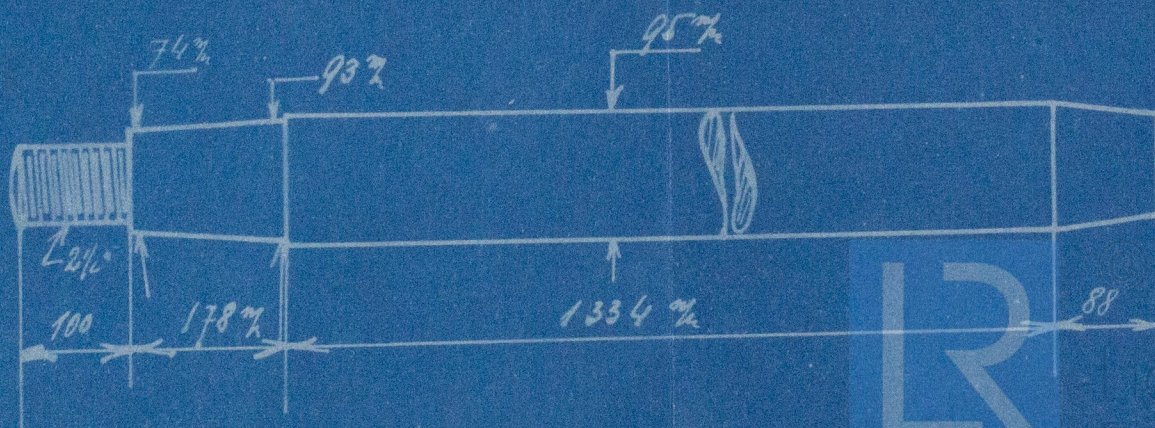

W1108-0153

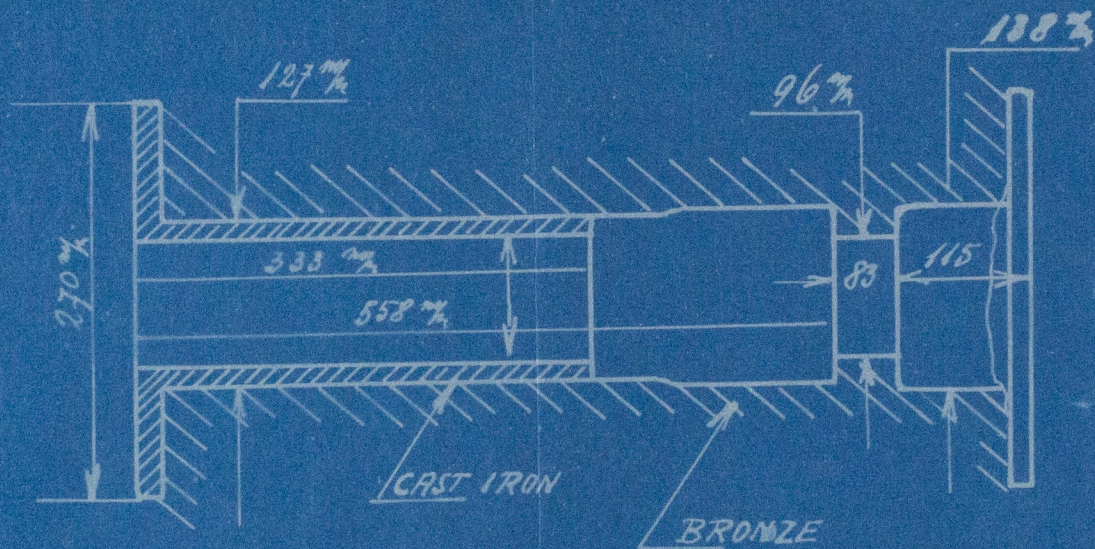

Sava.

Trieste Rept 6948

Screw Shaft.

RETRACT



© 2020

Lloyd's Register  
Foundation

W1108-0153