




CUSCINETTO DI CONTRO-SPINTA.

29.7.21

Accoppiamento con l'albero dell'elica.

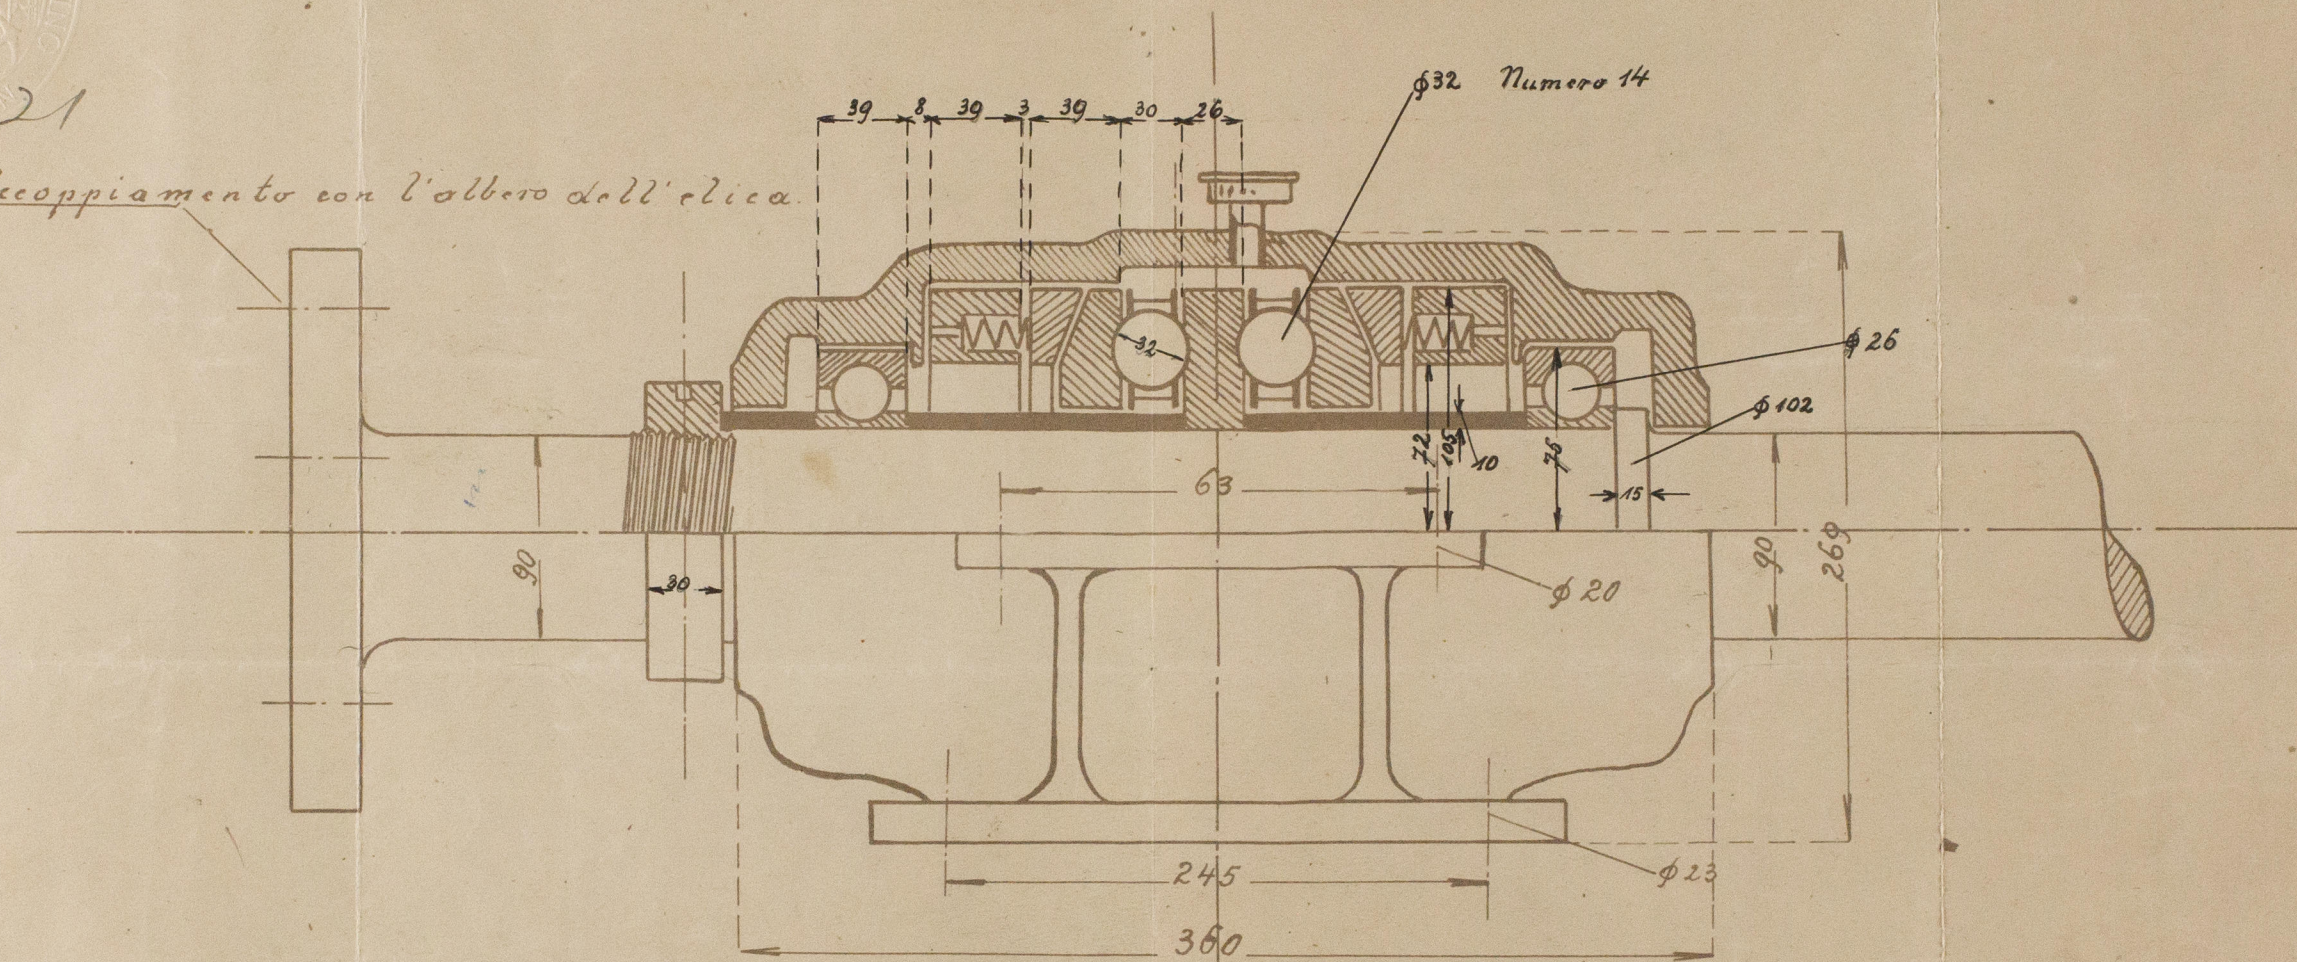

SCALA 1:3

Handwritten red signature and date: 20/7/21

SCH. 59b

© 2020



Lloyd's Register
Foundation

W1108-0154

Diesel Motors built
by.

Daimler Co. Berlin
for

~~Barge Augusta~~

SAILED SCORER

SAVED OF JELKA.

Thrust shaft

RETAIN



© 2020

Lloyd's Register
FW/08-01/54
Foundation