


11.5.06  
18.9.06

PROFILE AND DECK PLAN

S.S. No 38012-3-4.

DIMNS 117'0" x 22'0" x 12'6" MOULDED

SCALE 1/4" = ONE FOOT

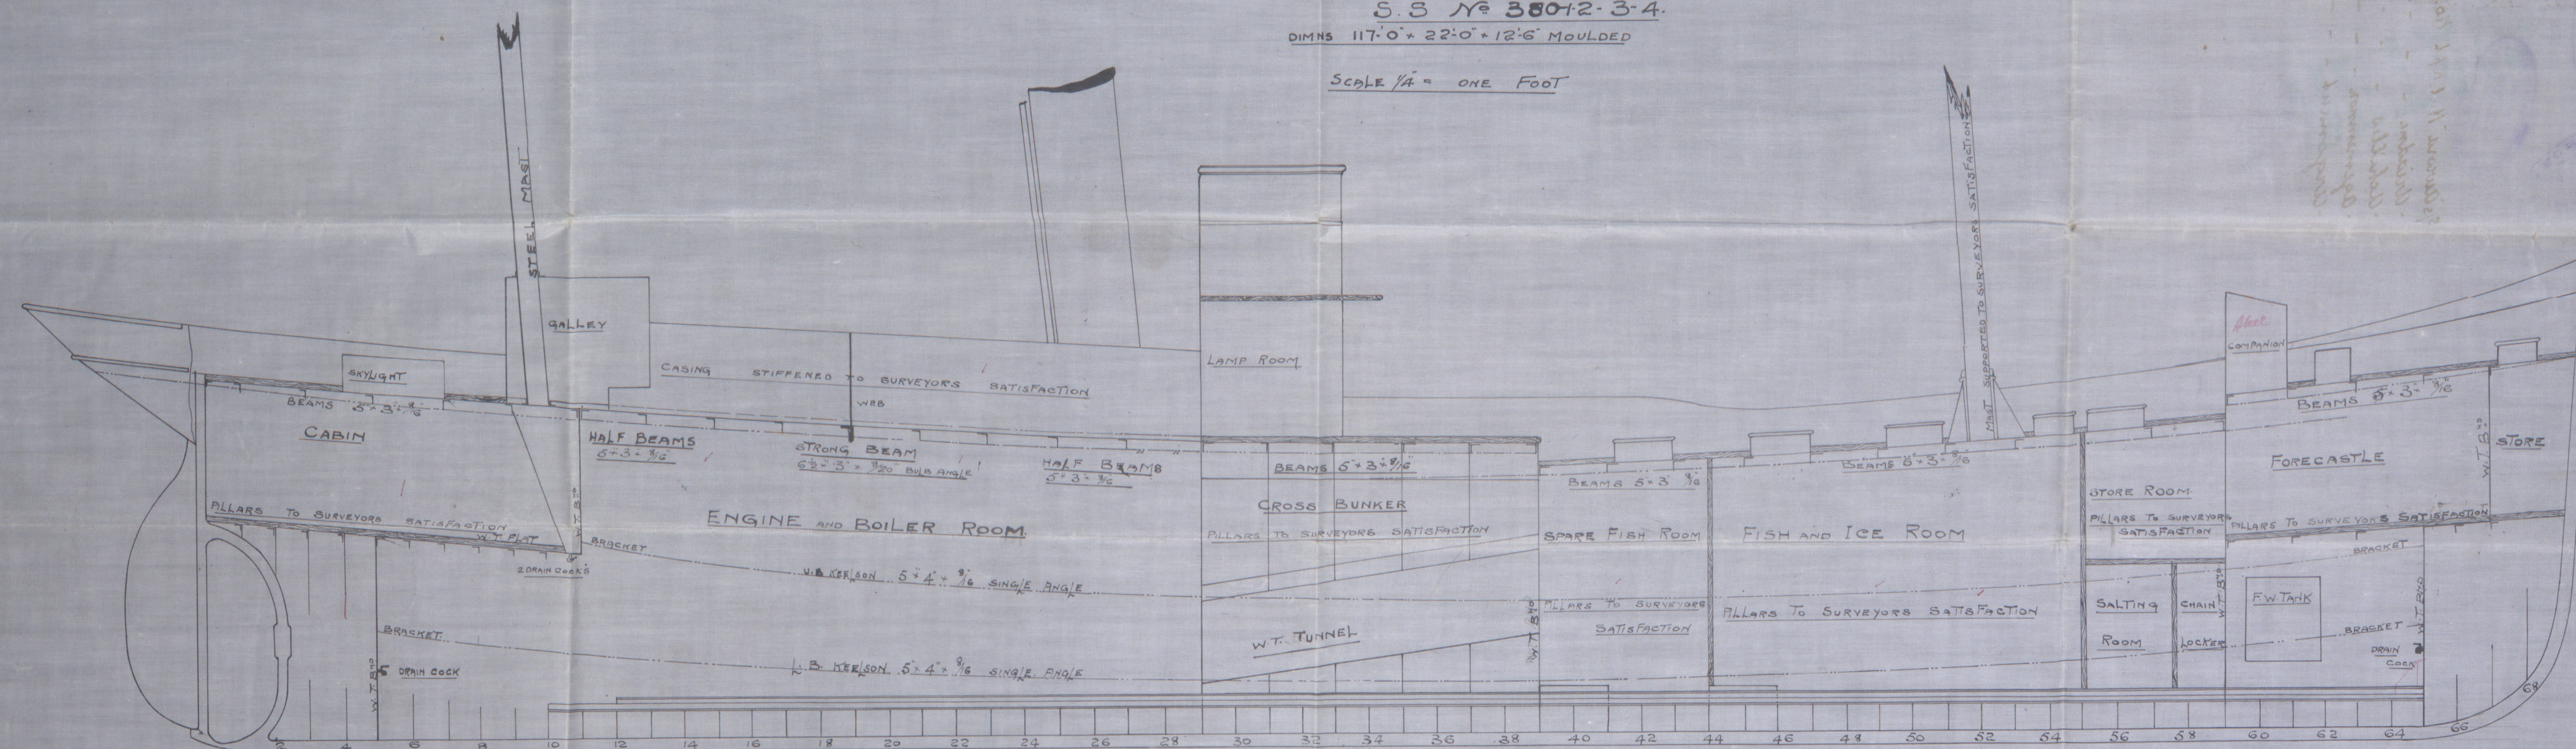

COCHRANE & SONS  
IRON AND STEEL  
SHIPBUILDERS  
SELBY.

C.B.  
11.5.06.







Cochrane & Sons

N<sup>o</sup>: 380, 381, 382, 383 + 384

Profile & Deck Plan

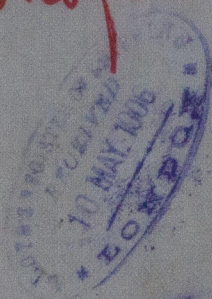

D. 83, B

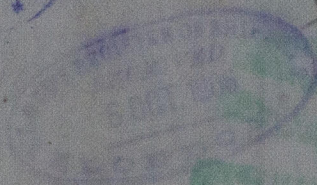

s/s Aurora Hul. Rpt No. 18458

• Ariadne	-	-	-	18475
• Achilles	-	-	-	18538
• Agamemnon	-	-	-	18646
• Argonaut	-	-	-	18719

Wrecks





© 2021


Lloyd's Register  
Foundation

W1112-0140



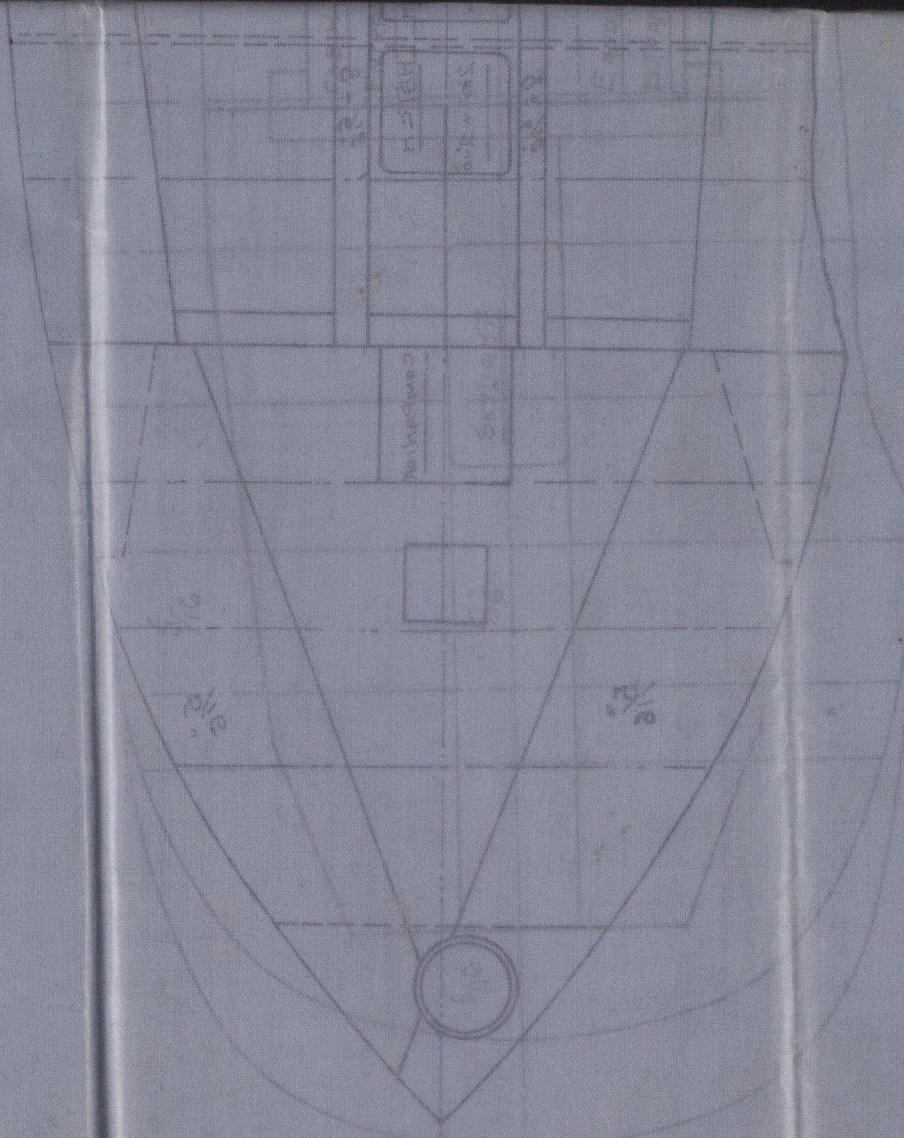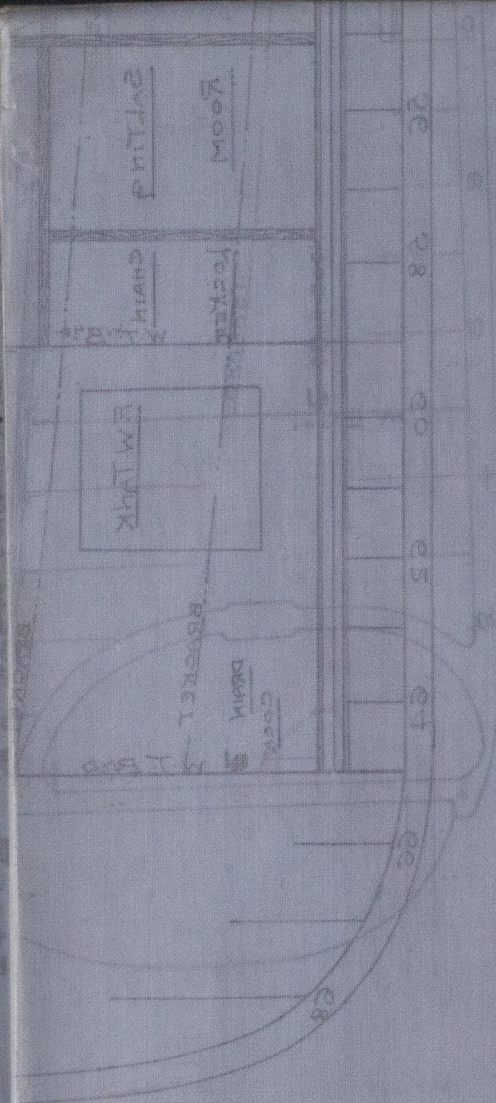

2/11/20

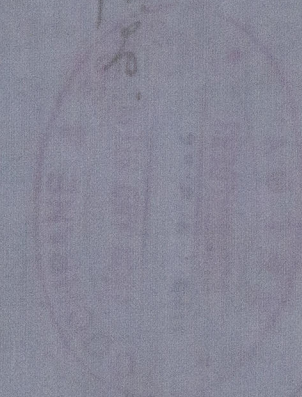

© 2021

Lloyd's Register Foundation

Profile & Deck 380-1-2-3-4