

Nº 1290-1291.





STEEL S. S. MOTOR TUG.

TO CLASS "A" (TOWING SERVICE IN HARBOUR).

DIMENSIONS: 50'-0" L. x 46'-6" B. x 13'-0" D. x 6'-0" M. D.

SCALE $\frac{3}{8}$ " & $\frac{3}{4}$ " = 1 FT.

DRWG. Nº 18570

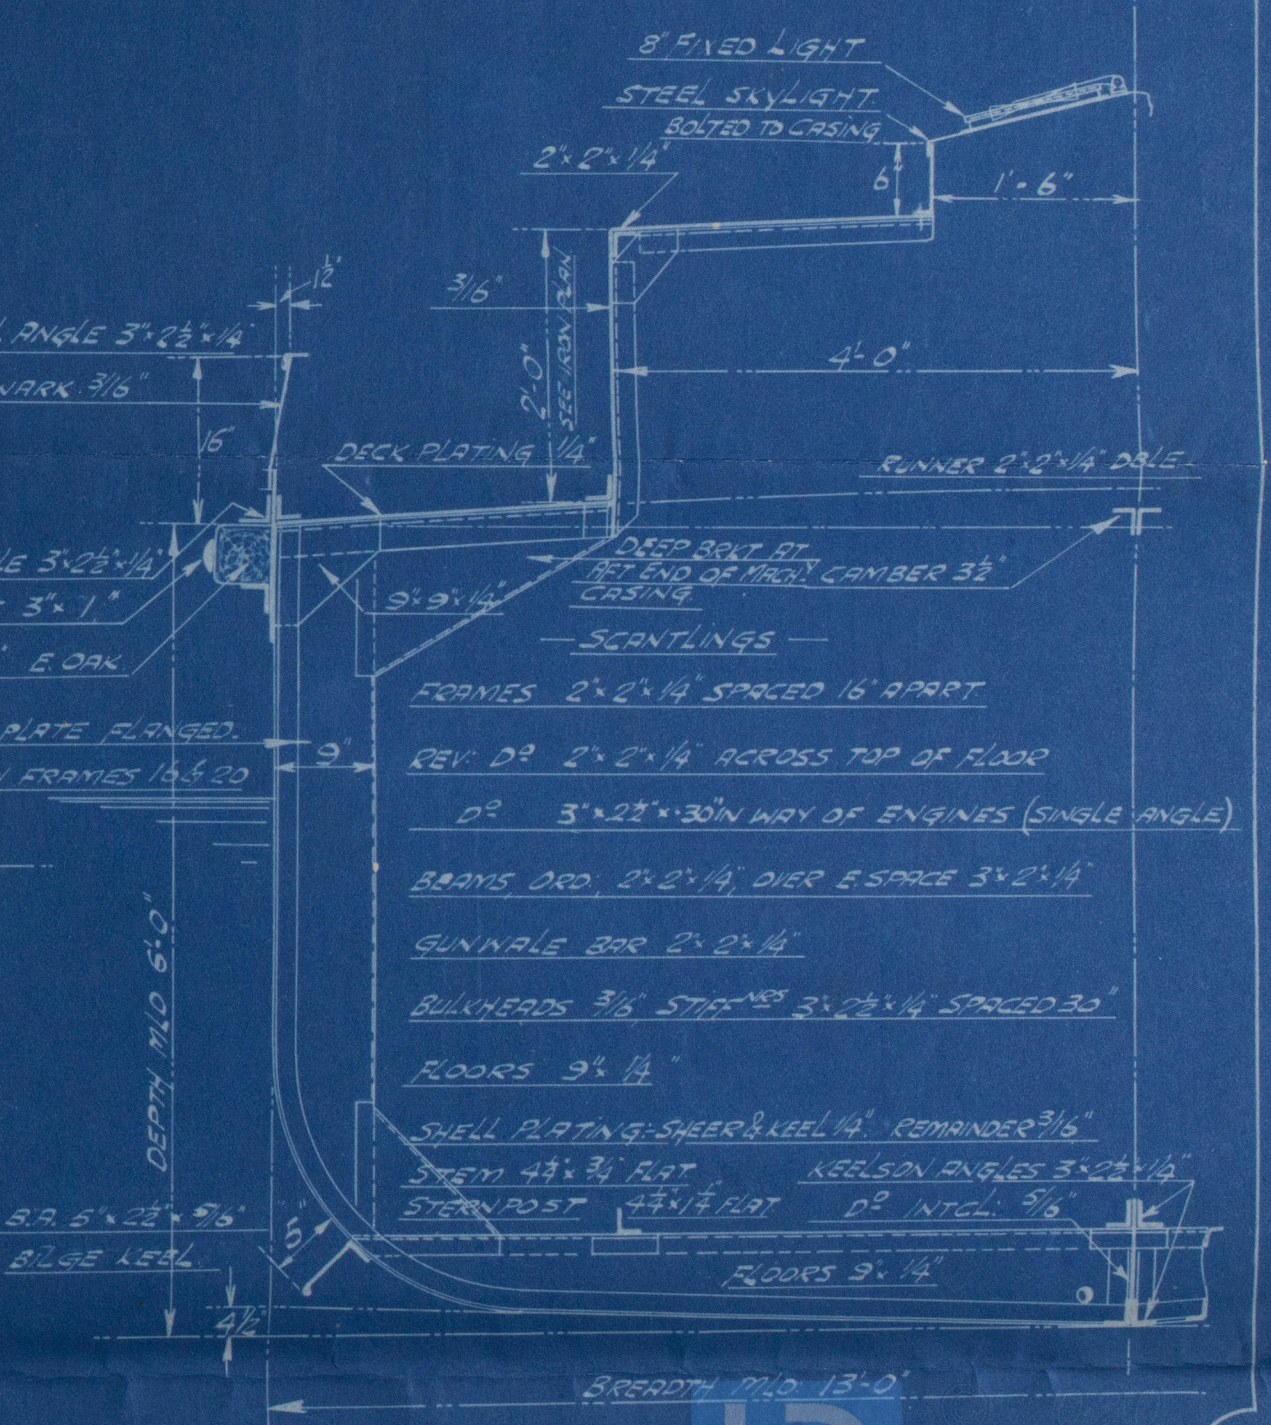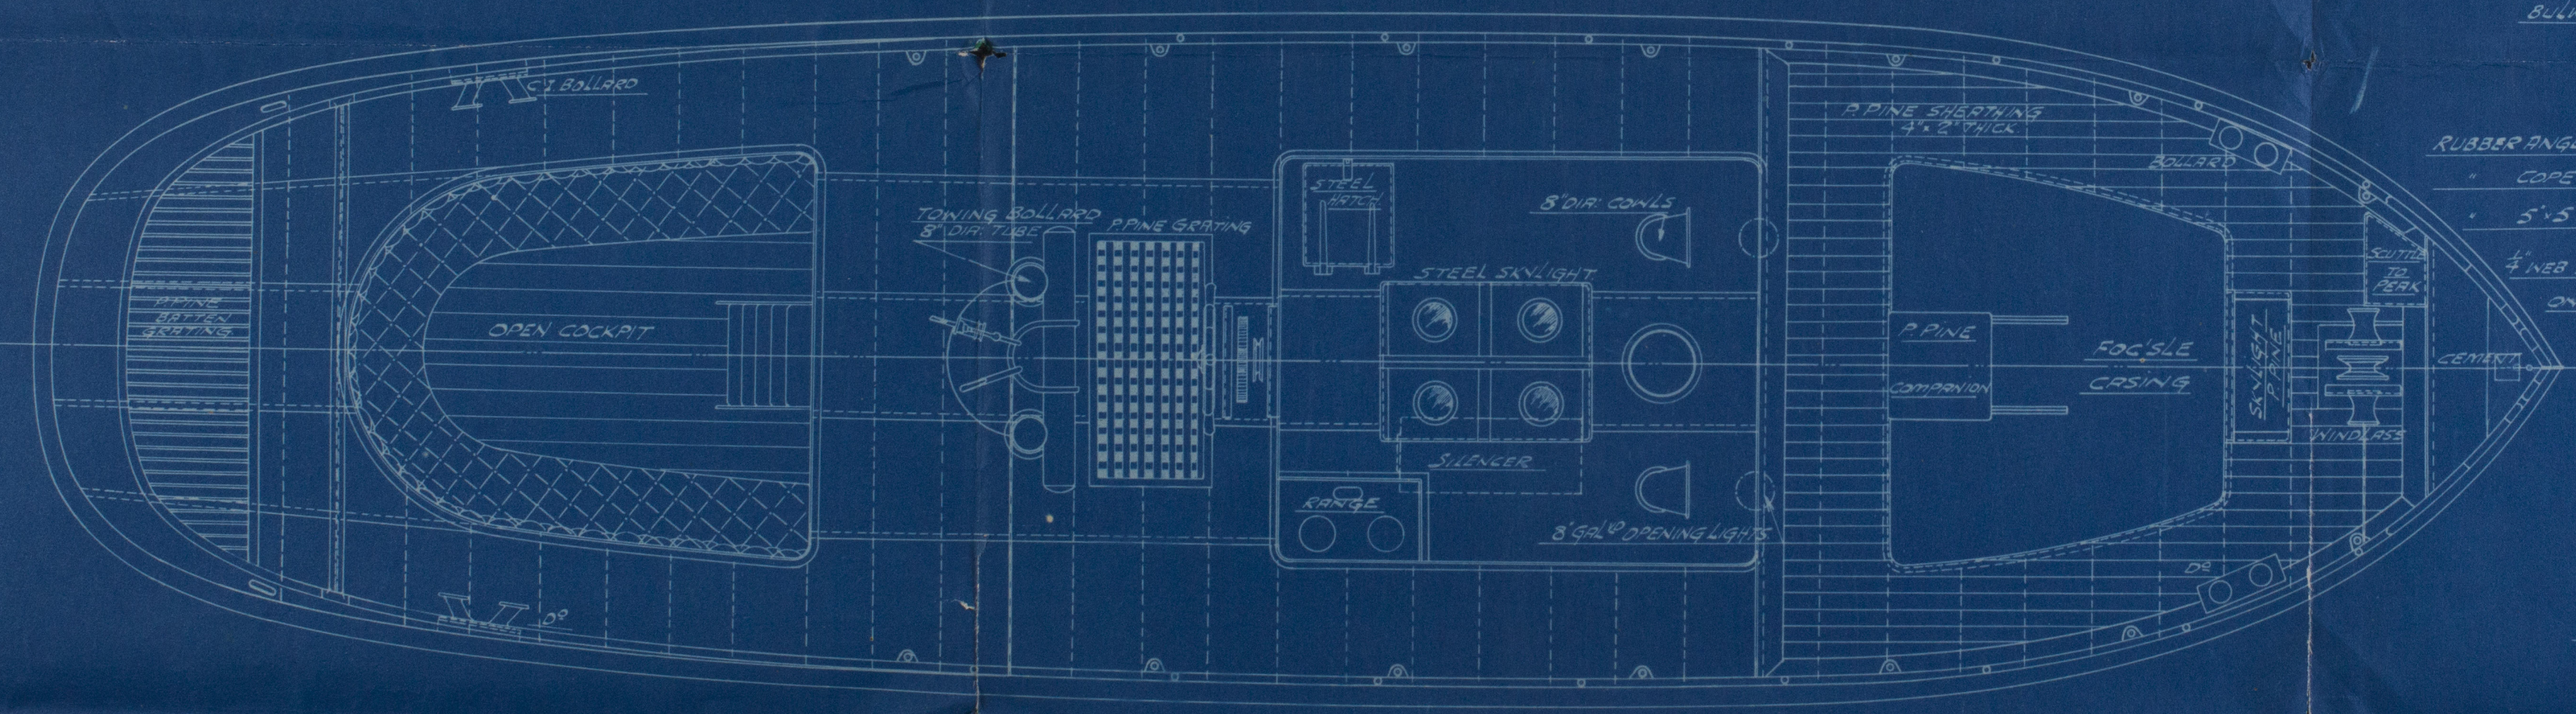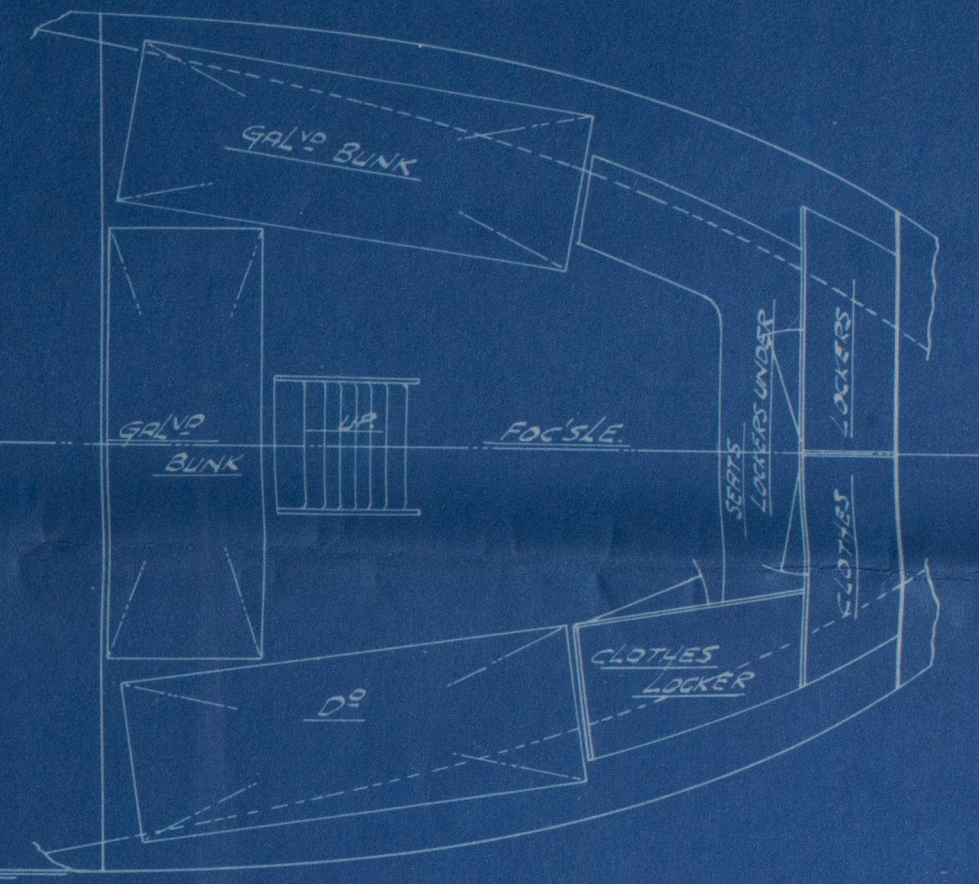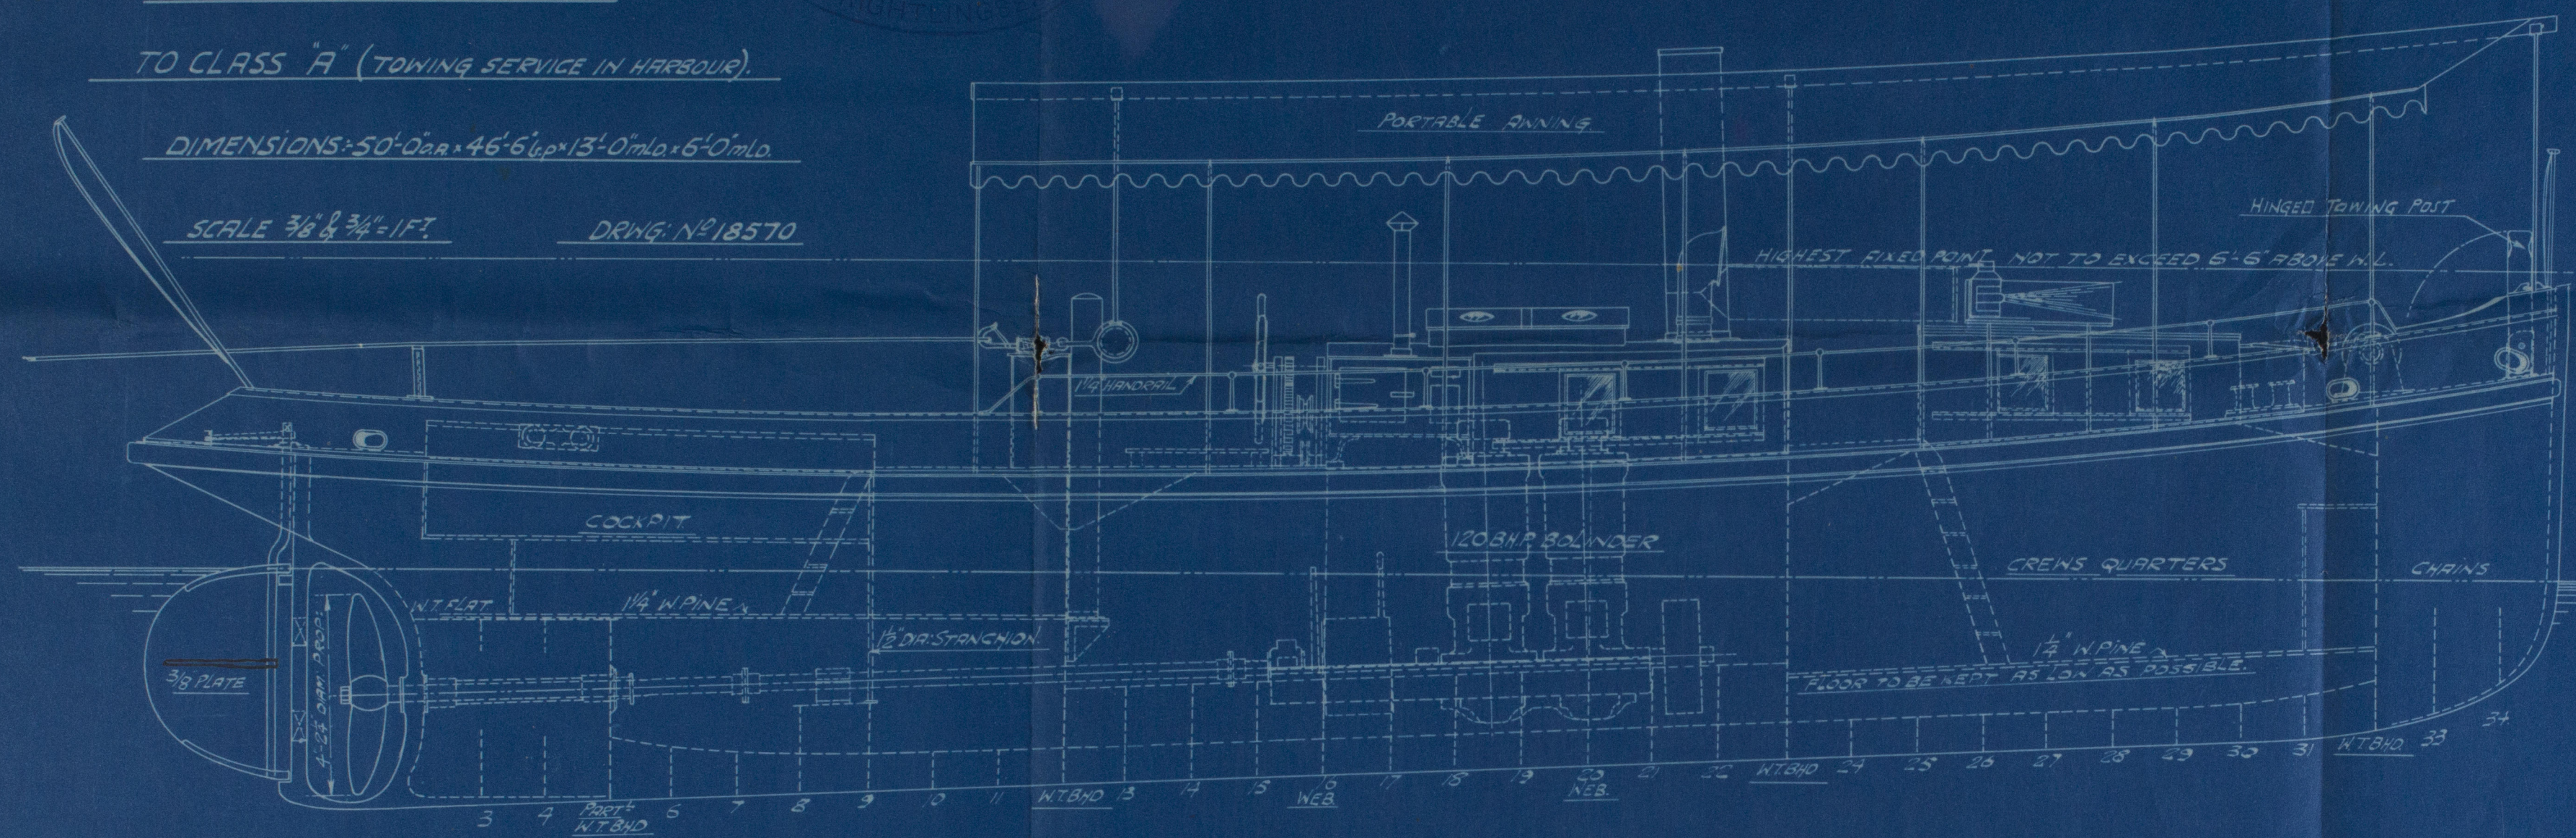

Aldous 1290-1

gen. arrangement

Lon 91743

TUGS. "IPACARY" & "ISIRY"

LON.-91742-91743.



© 2020

Lloyd's Register

Foundation
MH4-0049