


S.S.Nº 434

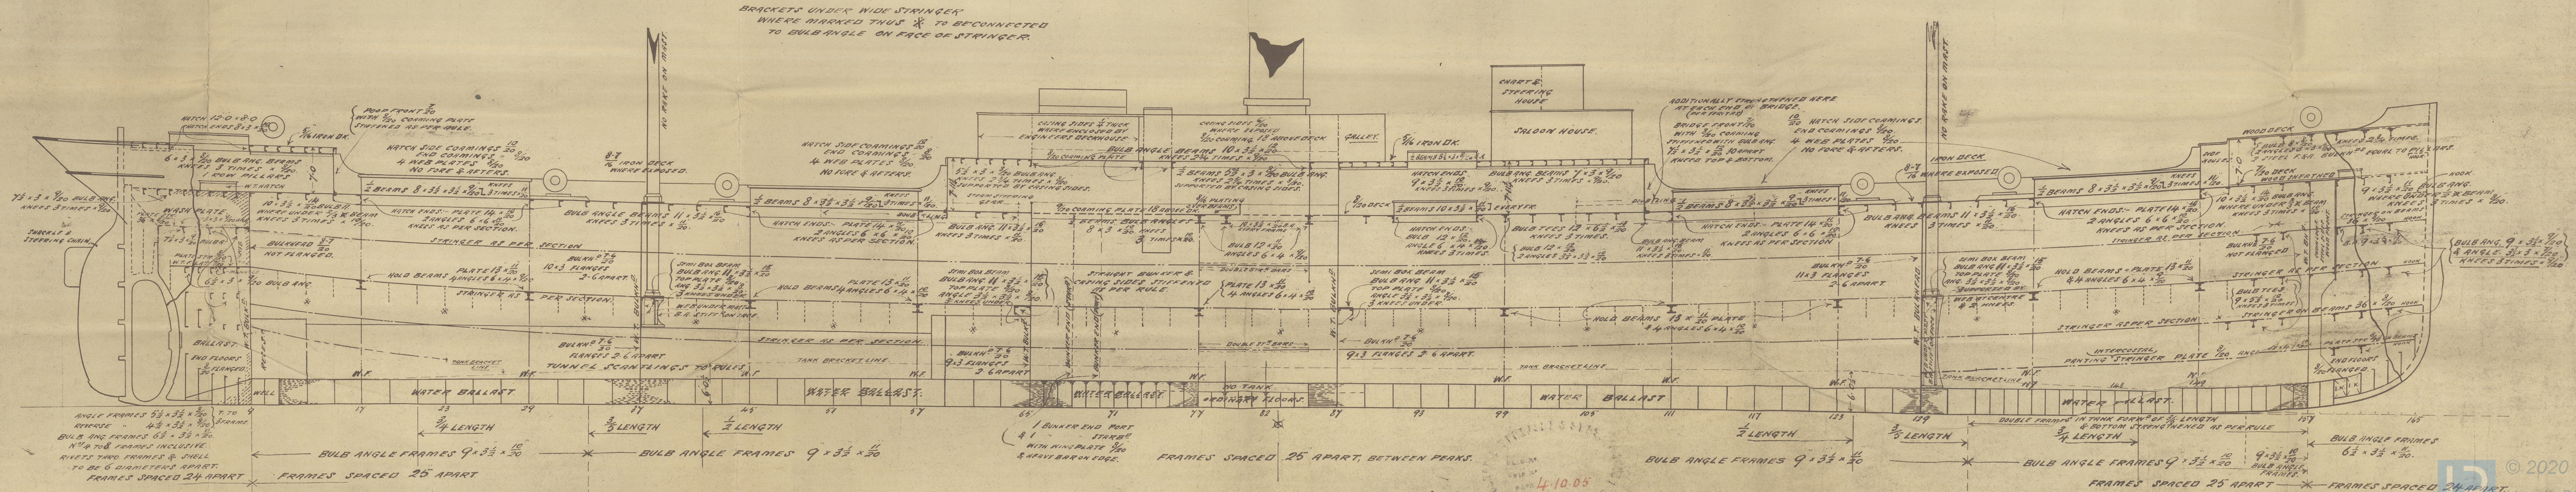

Messrs J L Thompson & Co


734 15




S.S. "HERMES"
S.S. "HEKTOR"

W 1115-0015

Std. J. E. No: 22435.

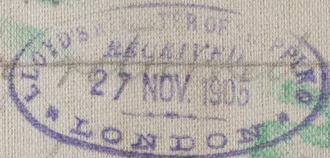

W 1115-0015

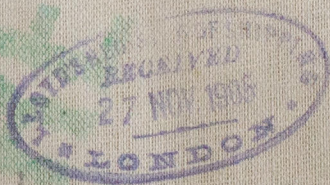

NOW

© 2020

AS EN

Lloyd's Register
Foundation