


31/8/15

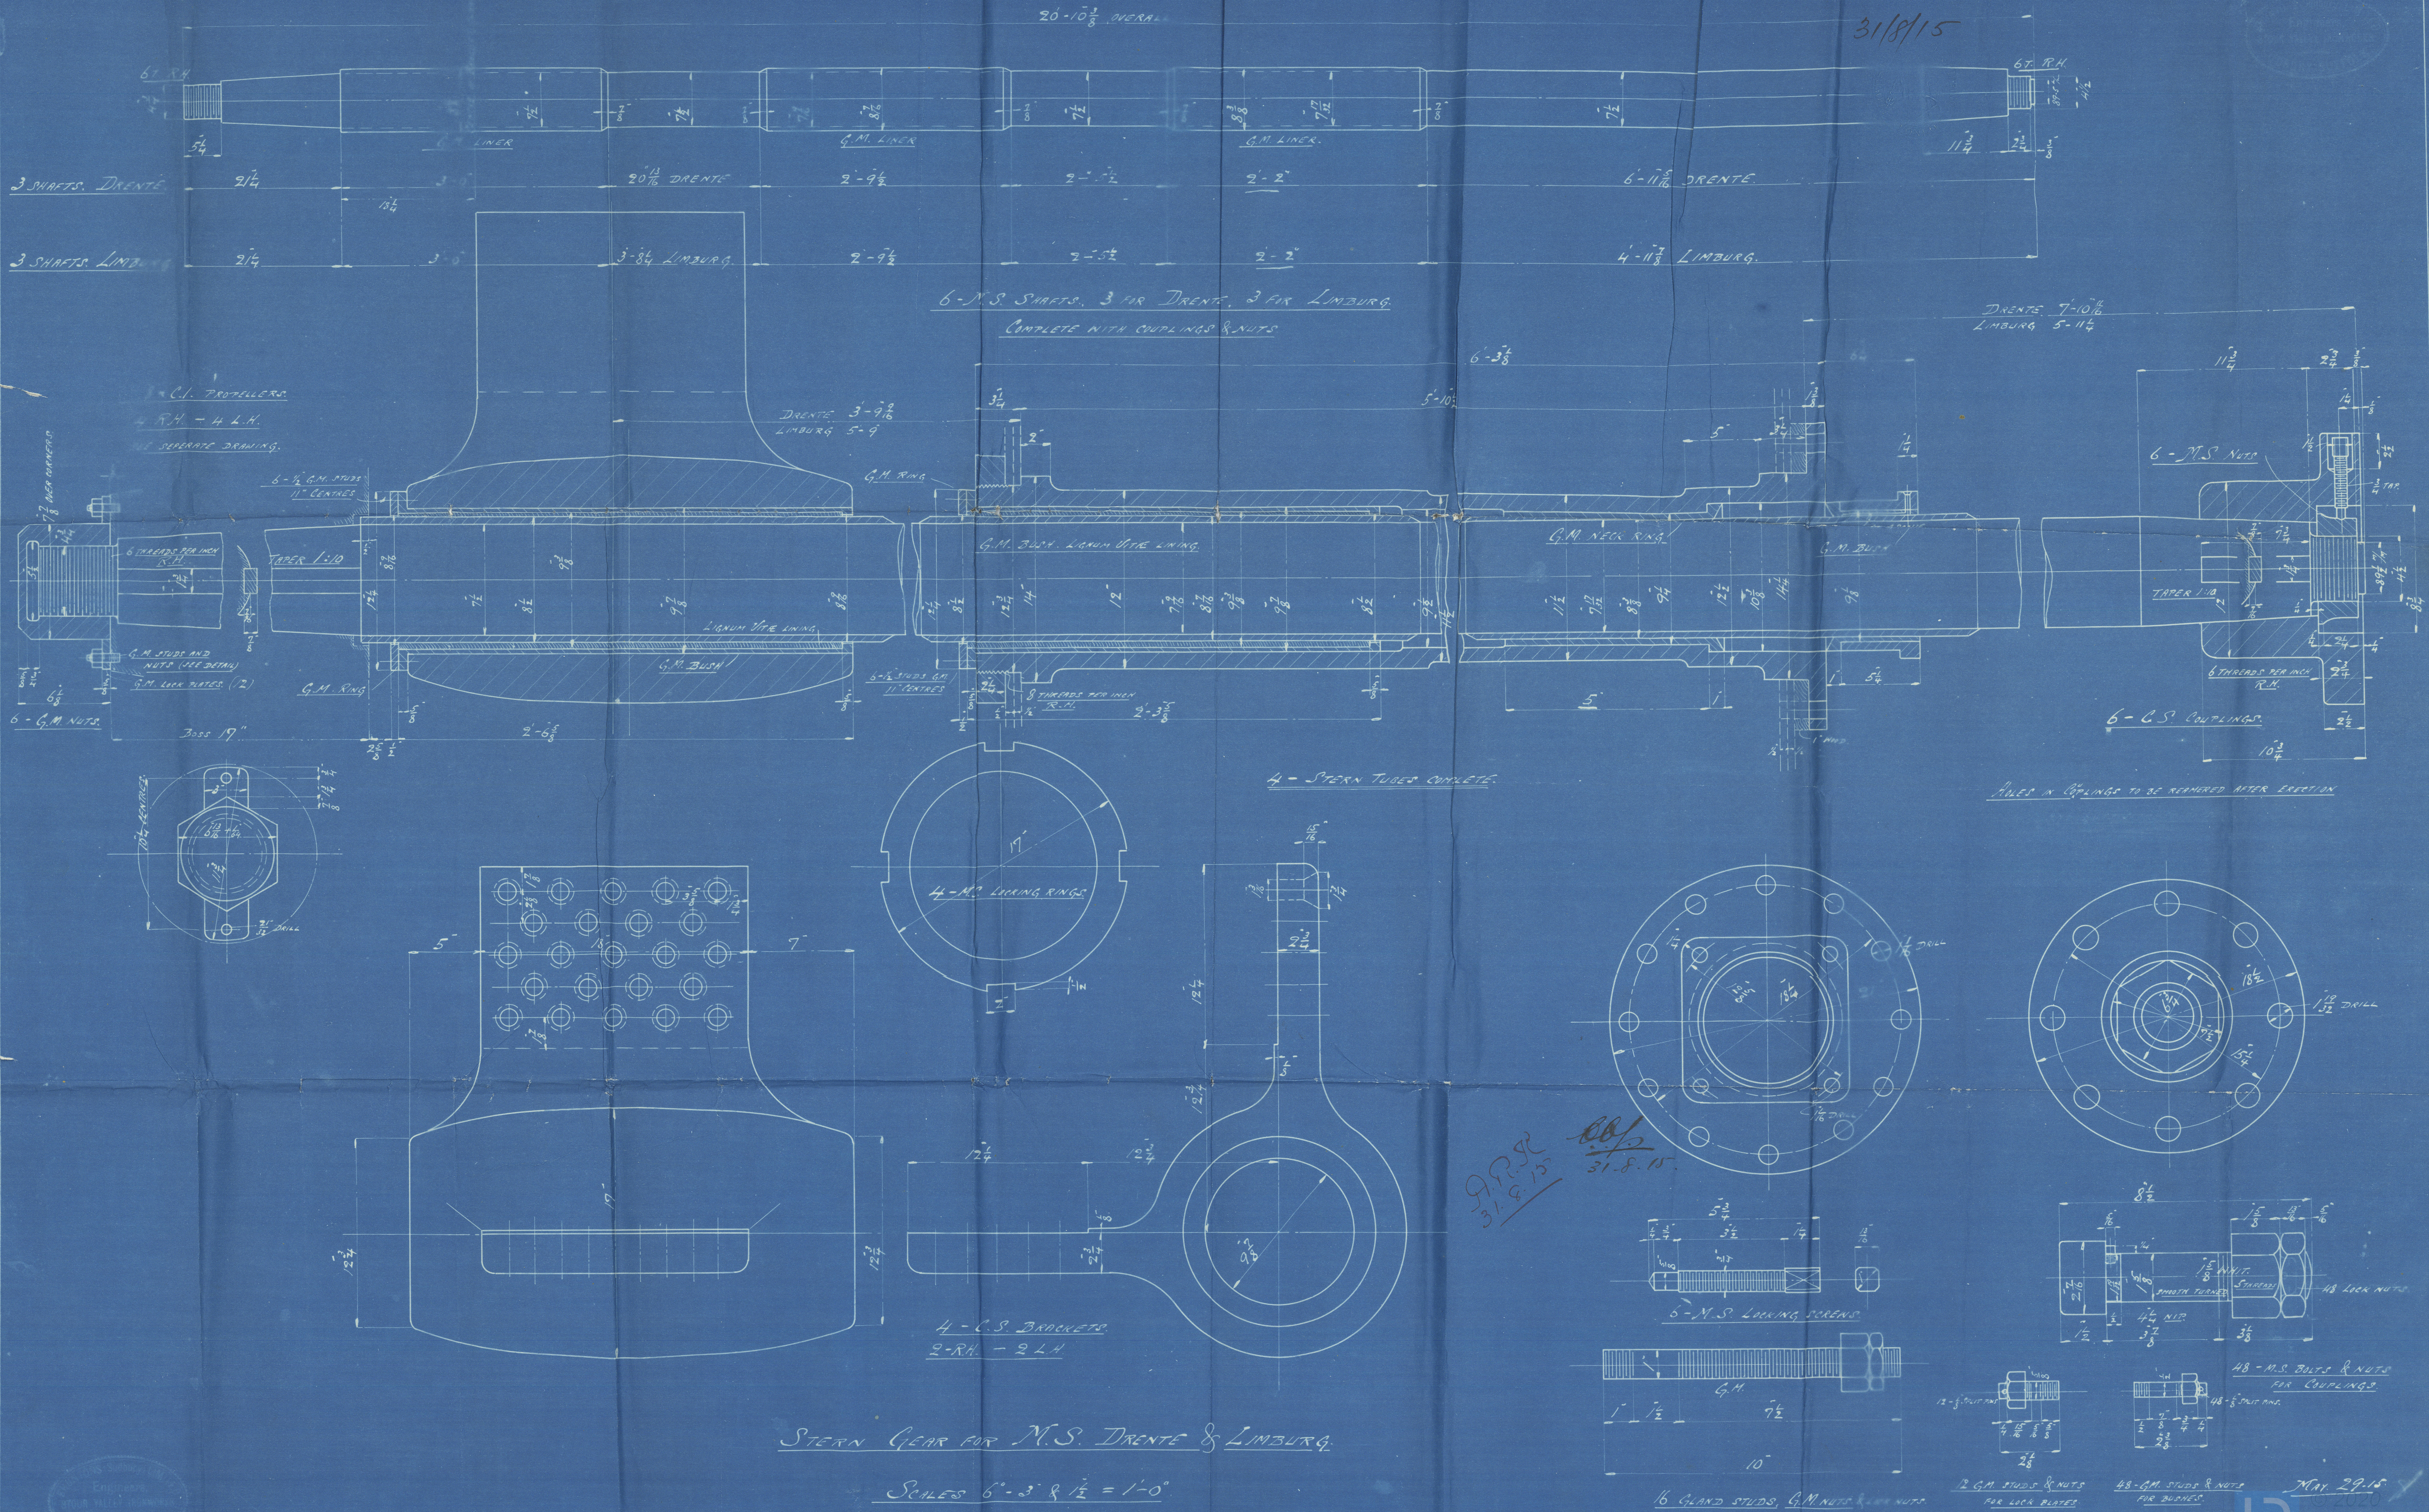

STERN GEAR FOR M.S. DRENTE & LIMBURG.

SCALES 6'-3' & 1/2" = 1'-0"

J.R.R.
31-8-15

31-8-15

MAY 29 1916

A-1243

W115-0125

W1115-0123



RETAIN

*Stern gear for
two 1000 Barges*

*Arrente
+
Lomburg*

Longth. 78561-2

RETAIN



© 2020

Lloyd's Register
Foundation