



P/58/2.

10.9.25

BARCAZA-ALGIRE PARA 60 TONS

— ESCALA 1:30. —

DISPOSICIÓN GENERAL

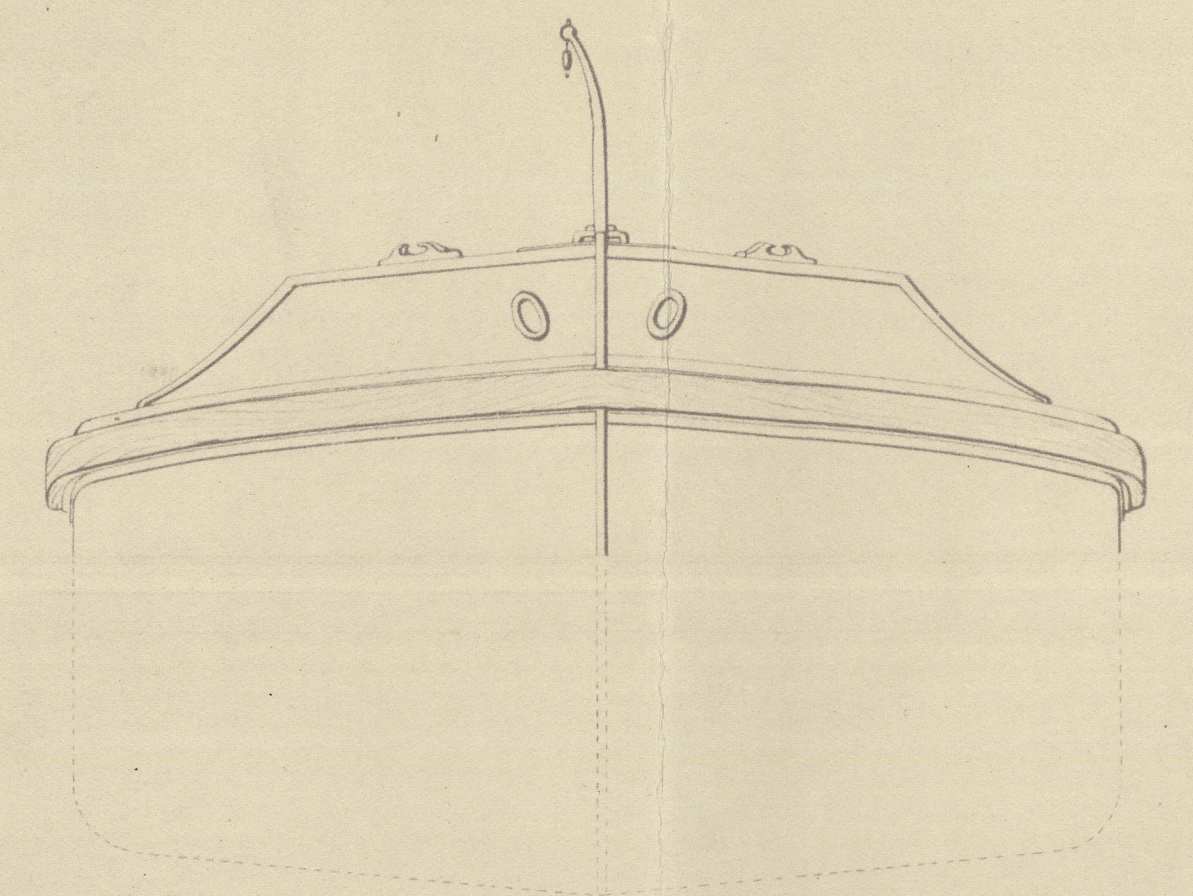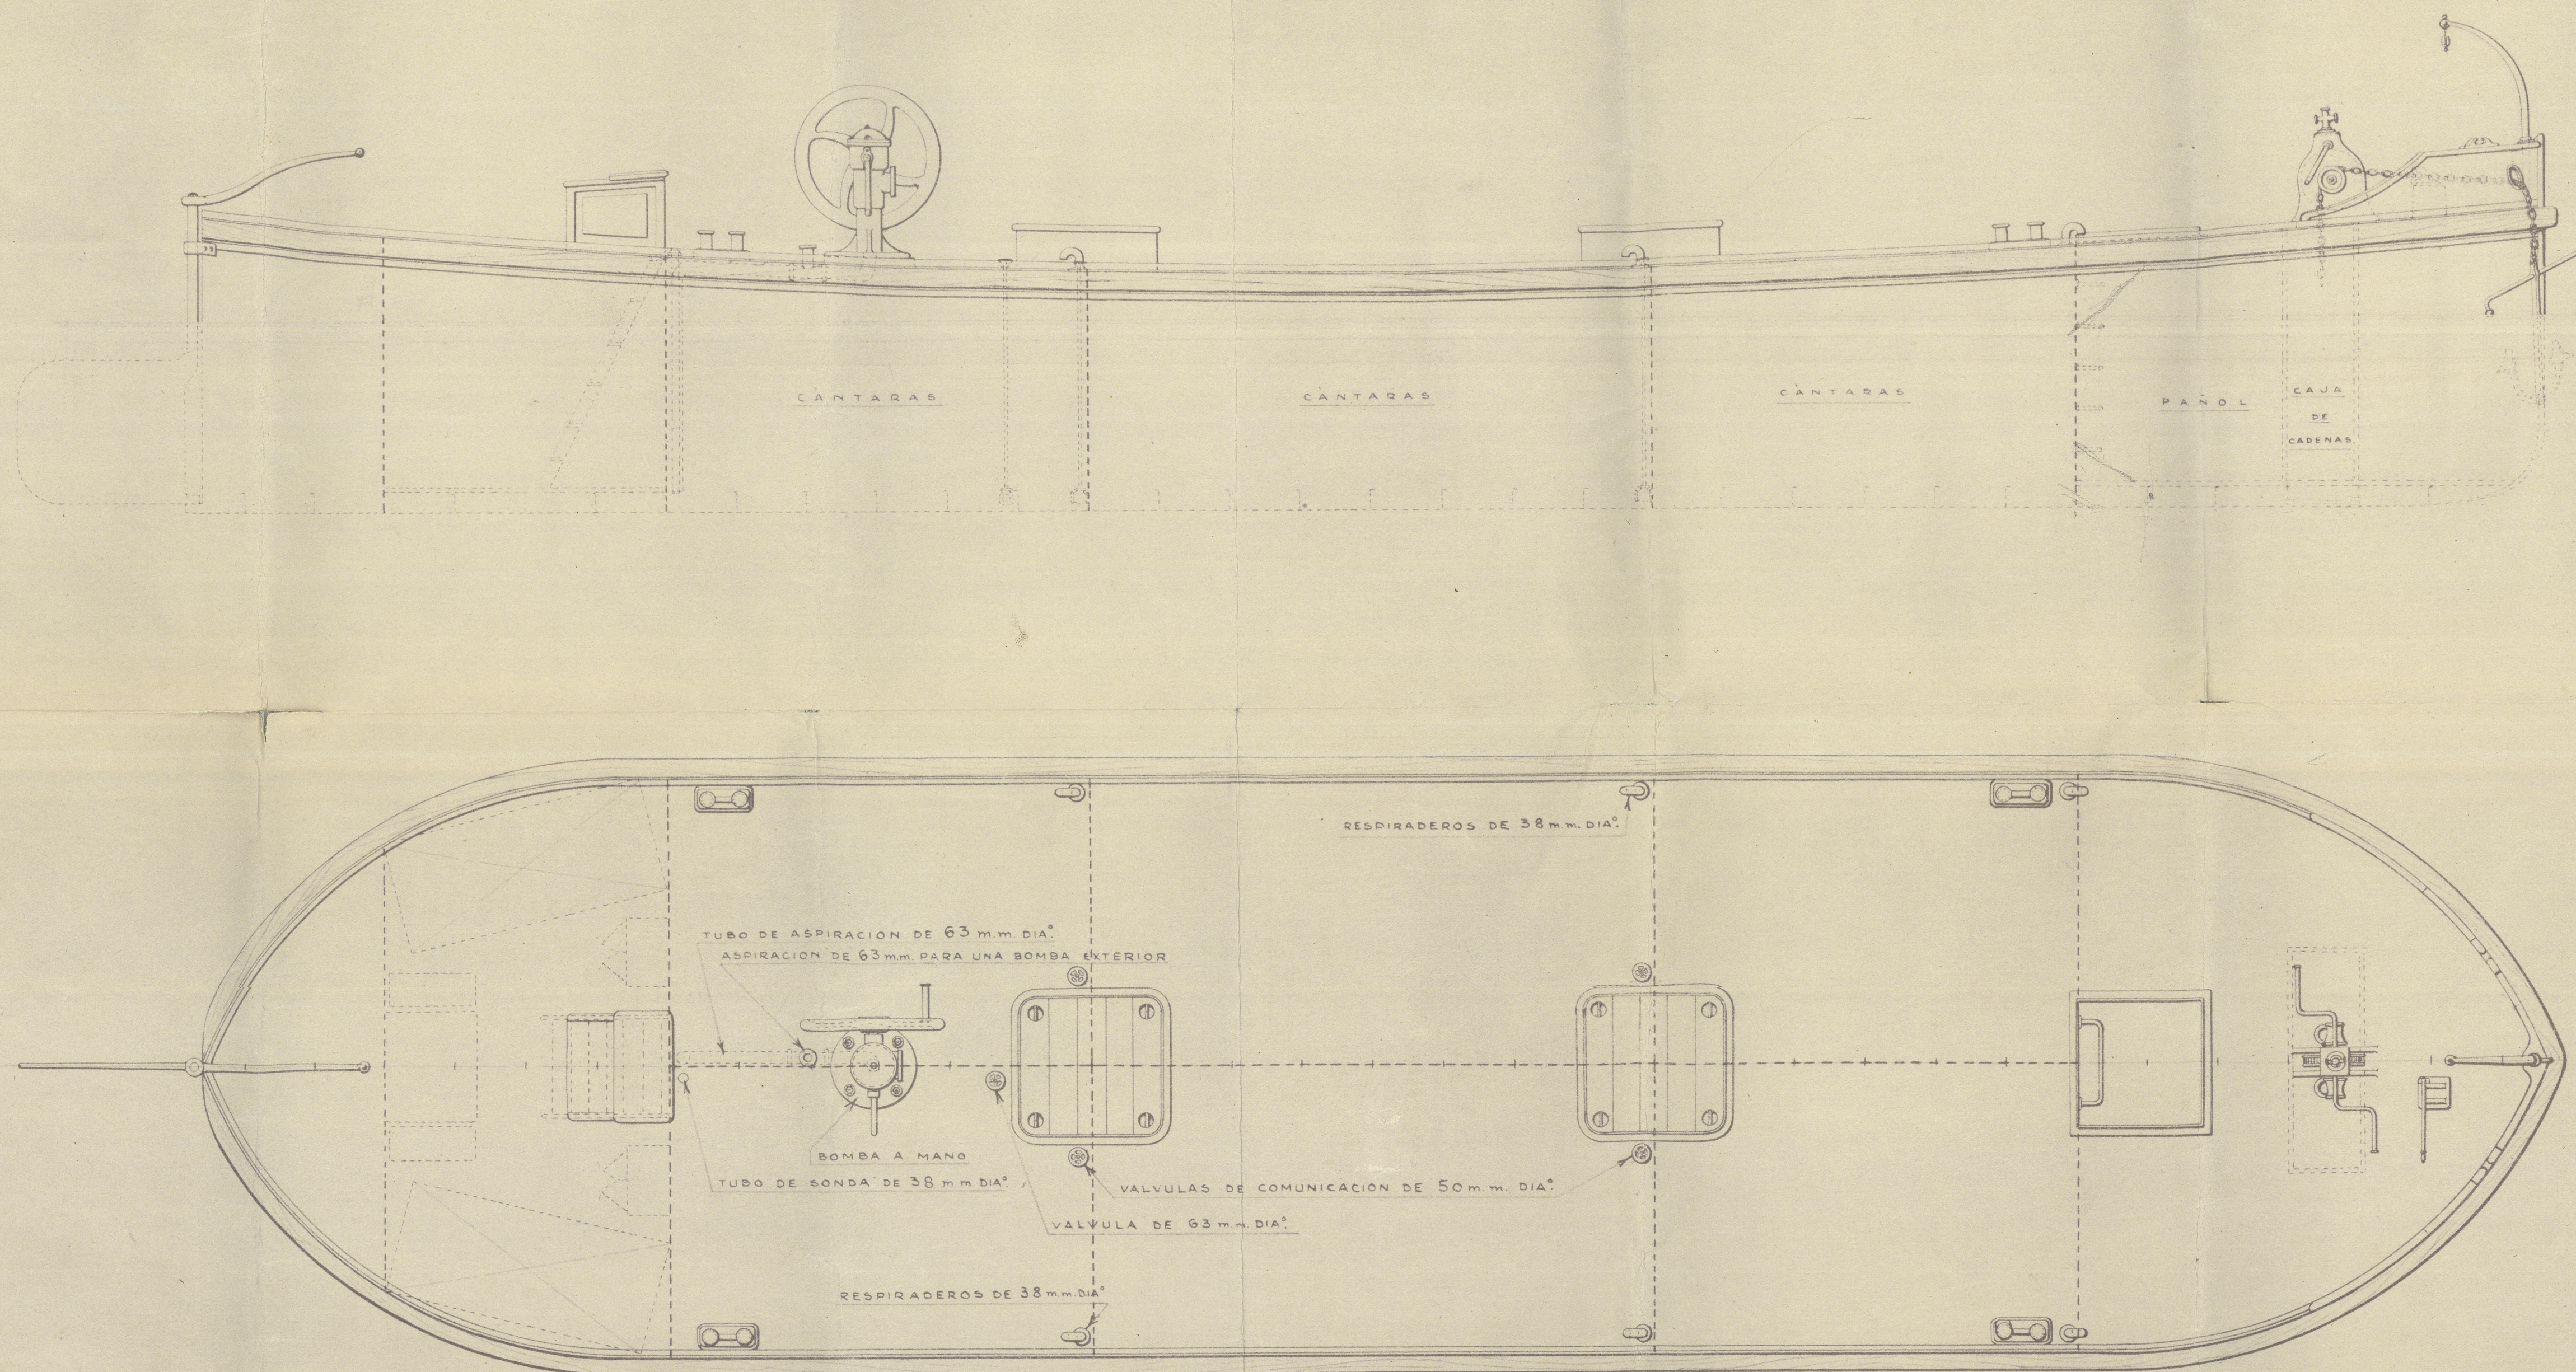

WY.

9.9.25

DIBUJO N° 50654-B.

MATAGORDA 19-5-925

Lloyd's Register
Foundation
W1115-0186

W1115-0186

Sociedad Española de Construcción Naval
Cádiz

Water Barge B.A. 1

Arrangement Profile

Cádiz Report No 1058

ETAIN



© 2020

Lloyd's Register
Foundation