


# MIDSHIP SECTION

## 250 TON TWIN SCREW MOTOR CARGO COASTER

### "ROCHESTER CASTLE"

SCALE: 1 INCH = 1 FOOT.

DIMENSIONS	
LENGTH. O.A.	101'-0"
LENGTH. WL.	95'-0"
BEAM.	23'-0"
DEPTH.	9'-0"
DRAFT (LOADED)	8'-1"

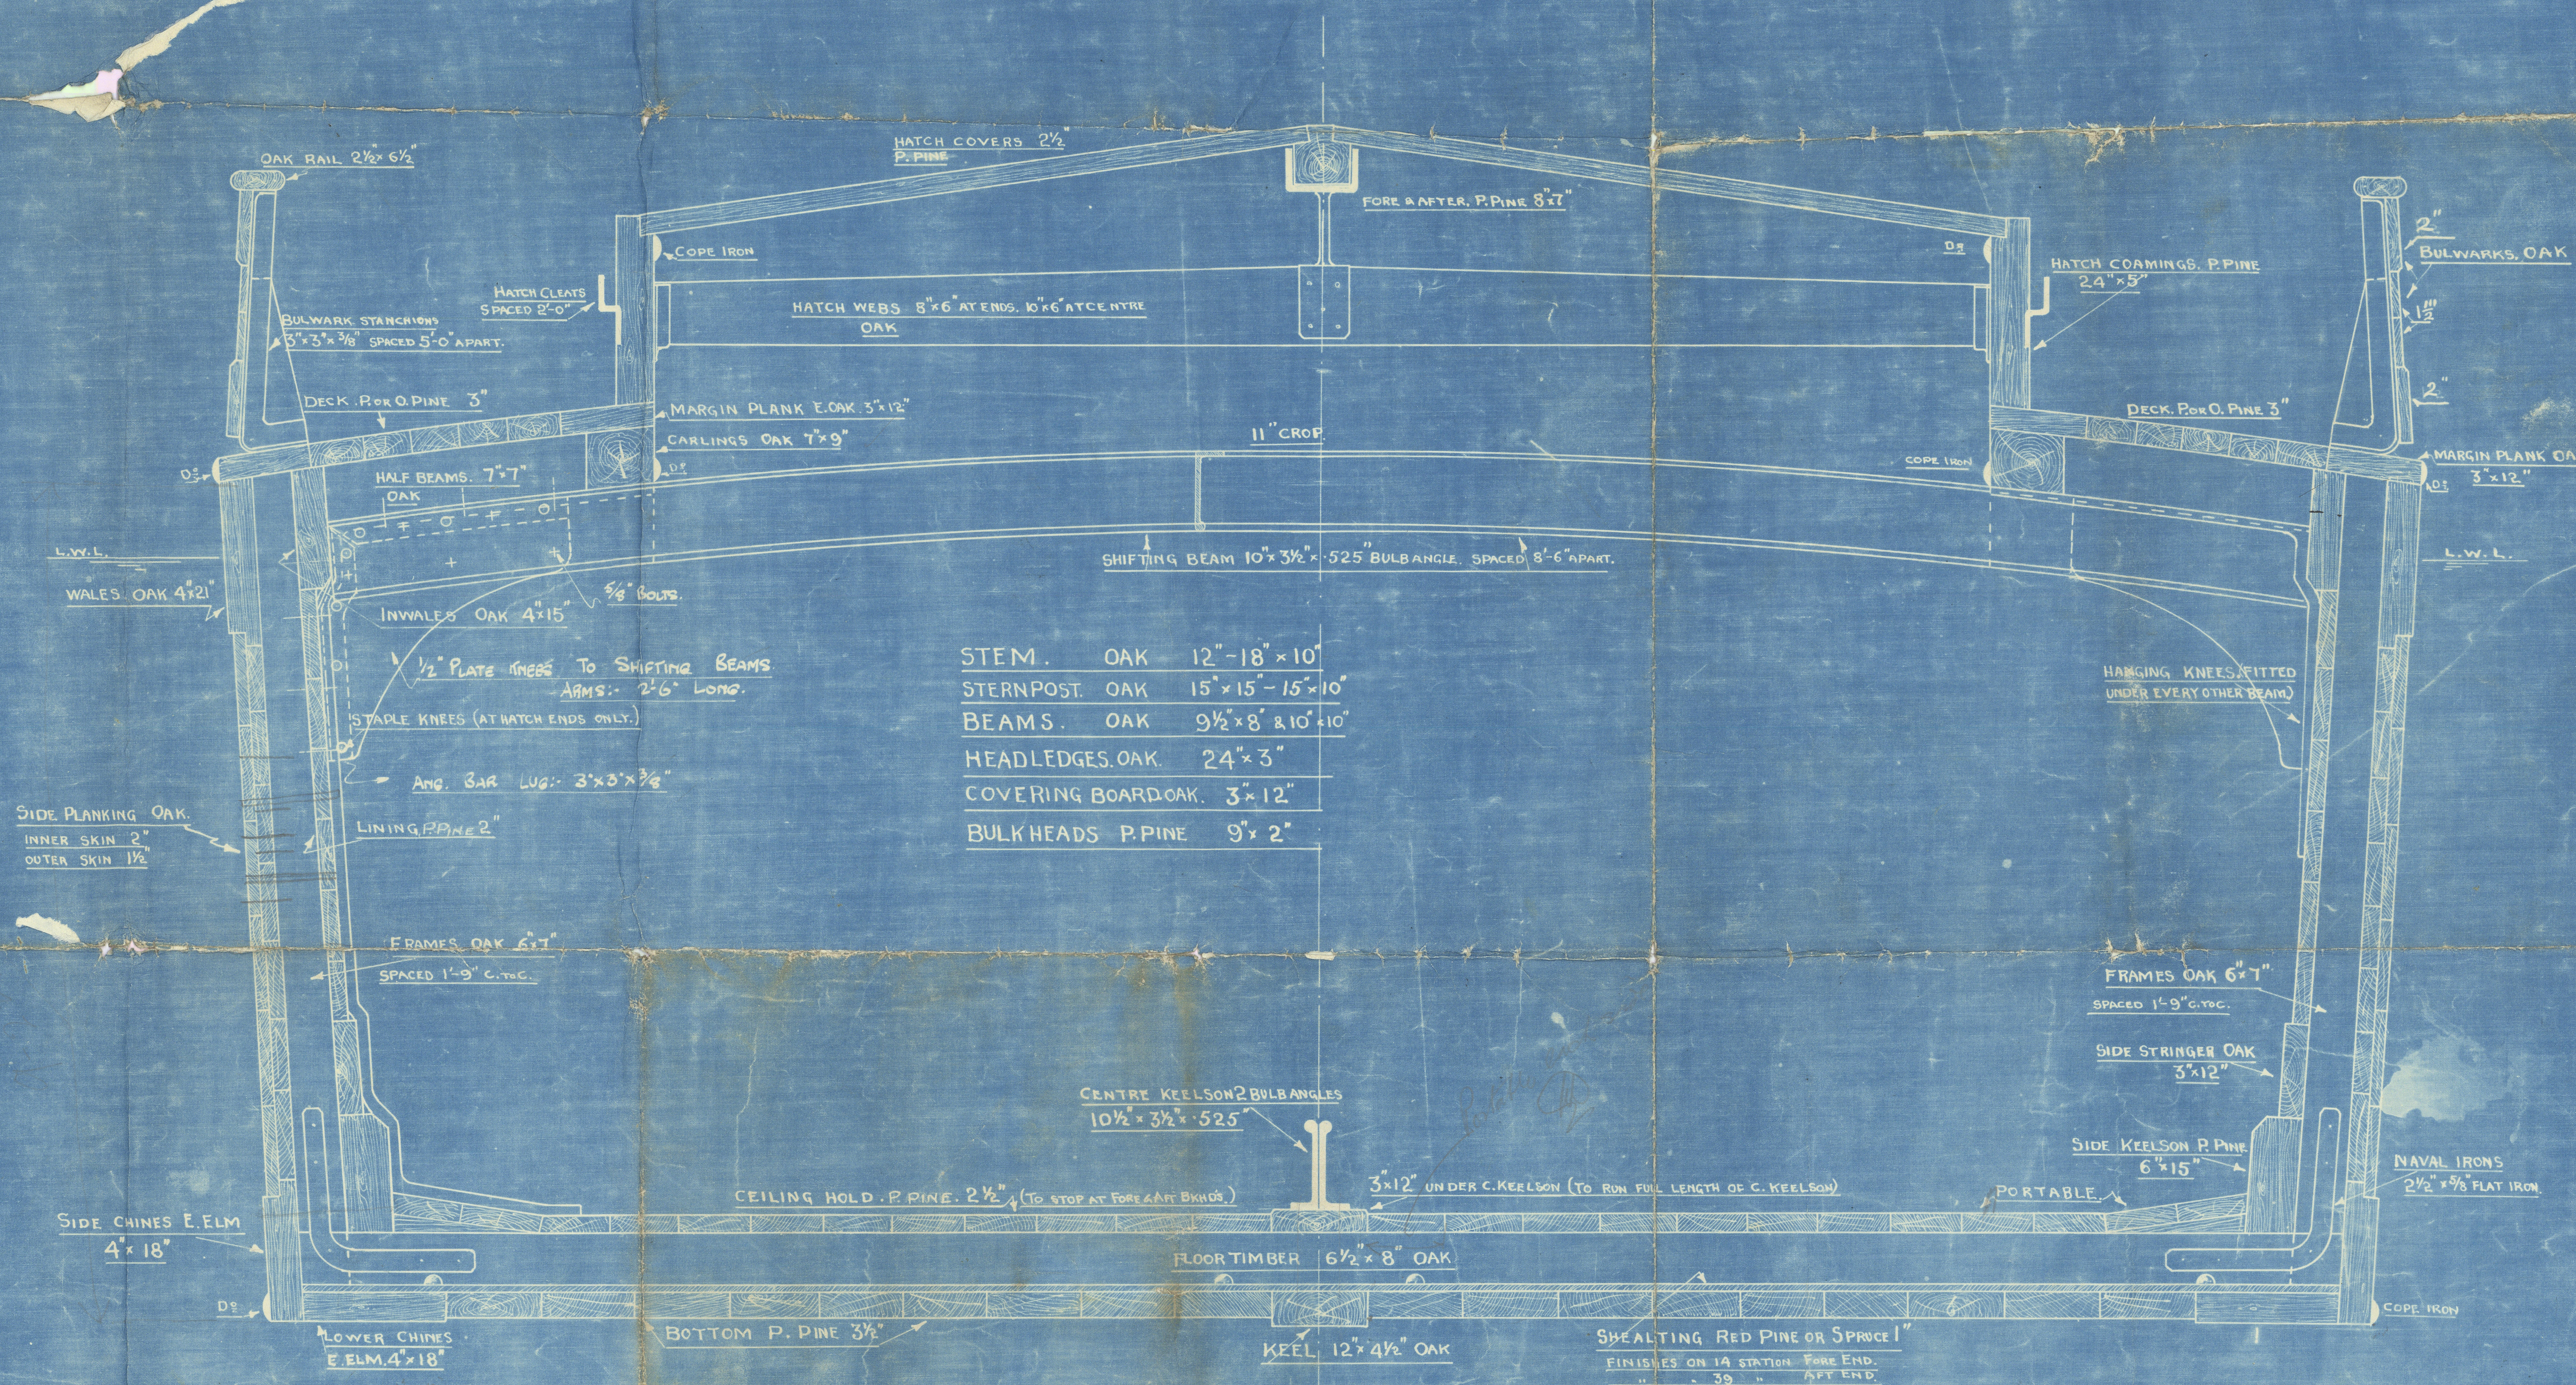

FITTED WITH TWO 76 B.H.P. MOTORS.  
 1 STOCKLESS BOWER ANCHORS (5 CWT EACH)  
 1 STREAM ANCHOR (1 1/4 CWT)  
 2 KEDGE ANCHORS (1/2 CWT EACH)  
 20 FATHOMS CABLE STUD LINK (3/4")  
 5 0" 0" 2" STEEL WIRE  
 5 0" 0" 6" HEMP TOWLINE  
 50 0" 0" 4" MANILLA HAWSER  
 5 0" 0" 2" MANILLA ROPE.  
 1 HEAVING LINE  
 830 GALLON FUEL TANKS.  
 4 F.W. TANKS (TOTAL CAPACITY 340 GALLONS)  
 1 MOTOR WINCH (ONE TON)  
 1 HAND WINDLASS.  
 1 16 FT LIFEBOAT WITH FULL B.O.T. EQUIPMENT.

SHORT BROTHERS  
 (ROCHESTER) LIMITED.  
 DESIGNERS AND BUILDERS  
 OF MOTOR PROPELLED WOODEN  
 SHIPS AND LAUNCHES  
 ROCHESTER KENT ENGLAND

DRG N° CR 1255

BTN° 200.



M/V "Rochester Castle"

London Rpt 89050

Middle Sec.

RETAIN



© 2021

Lloyd's Register

Foundation 0249