
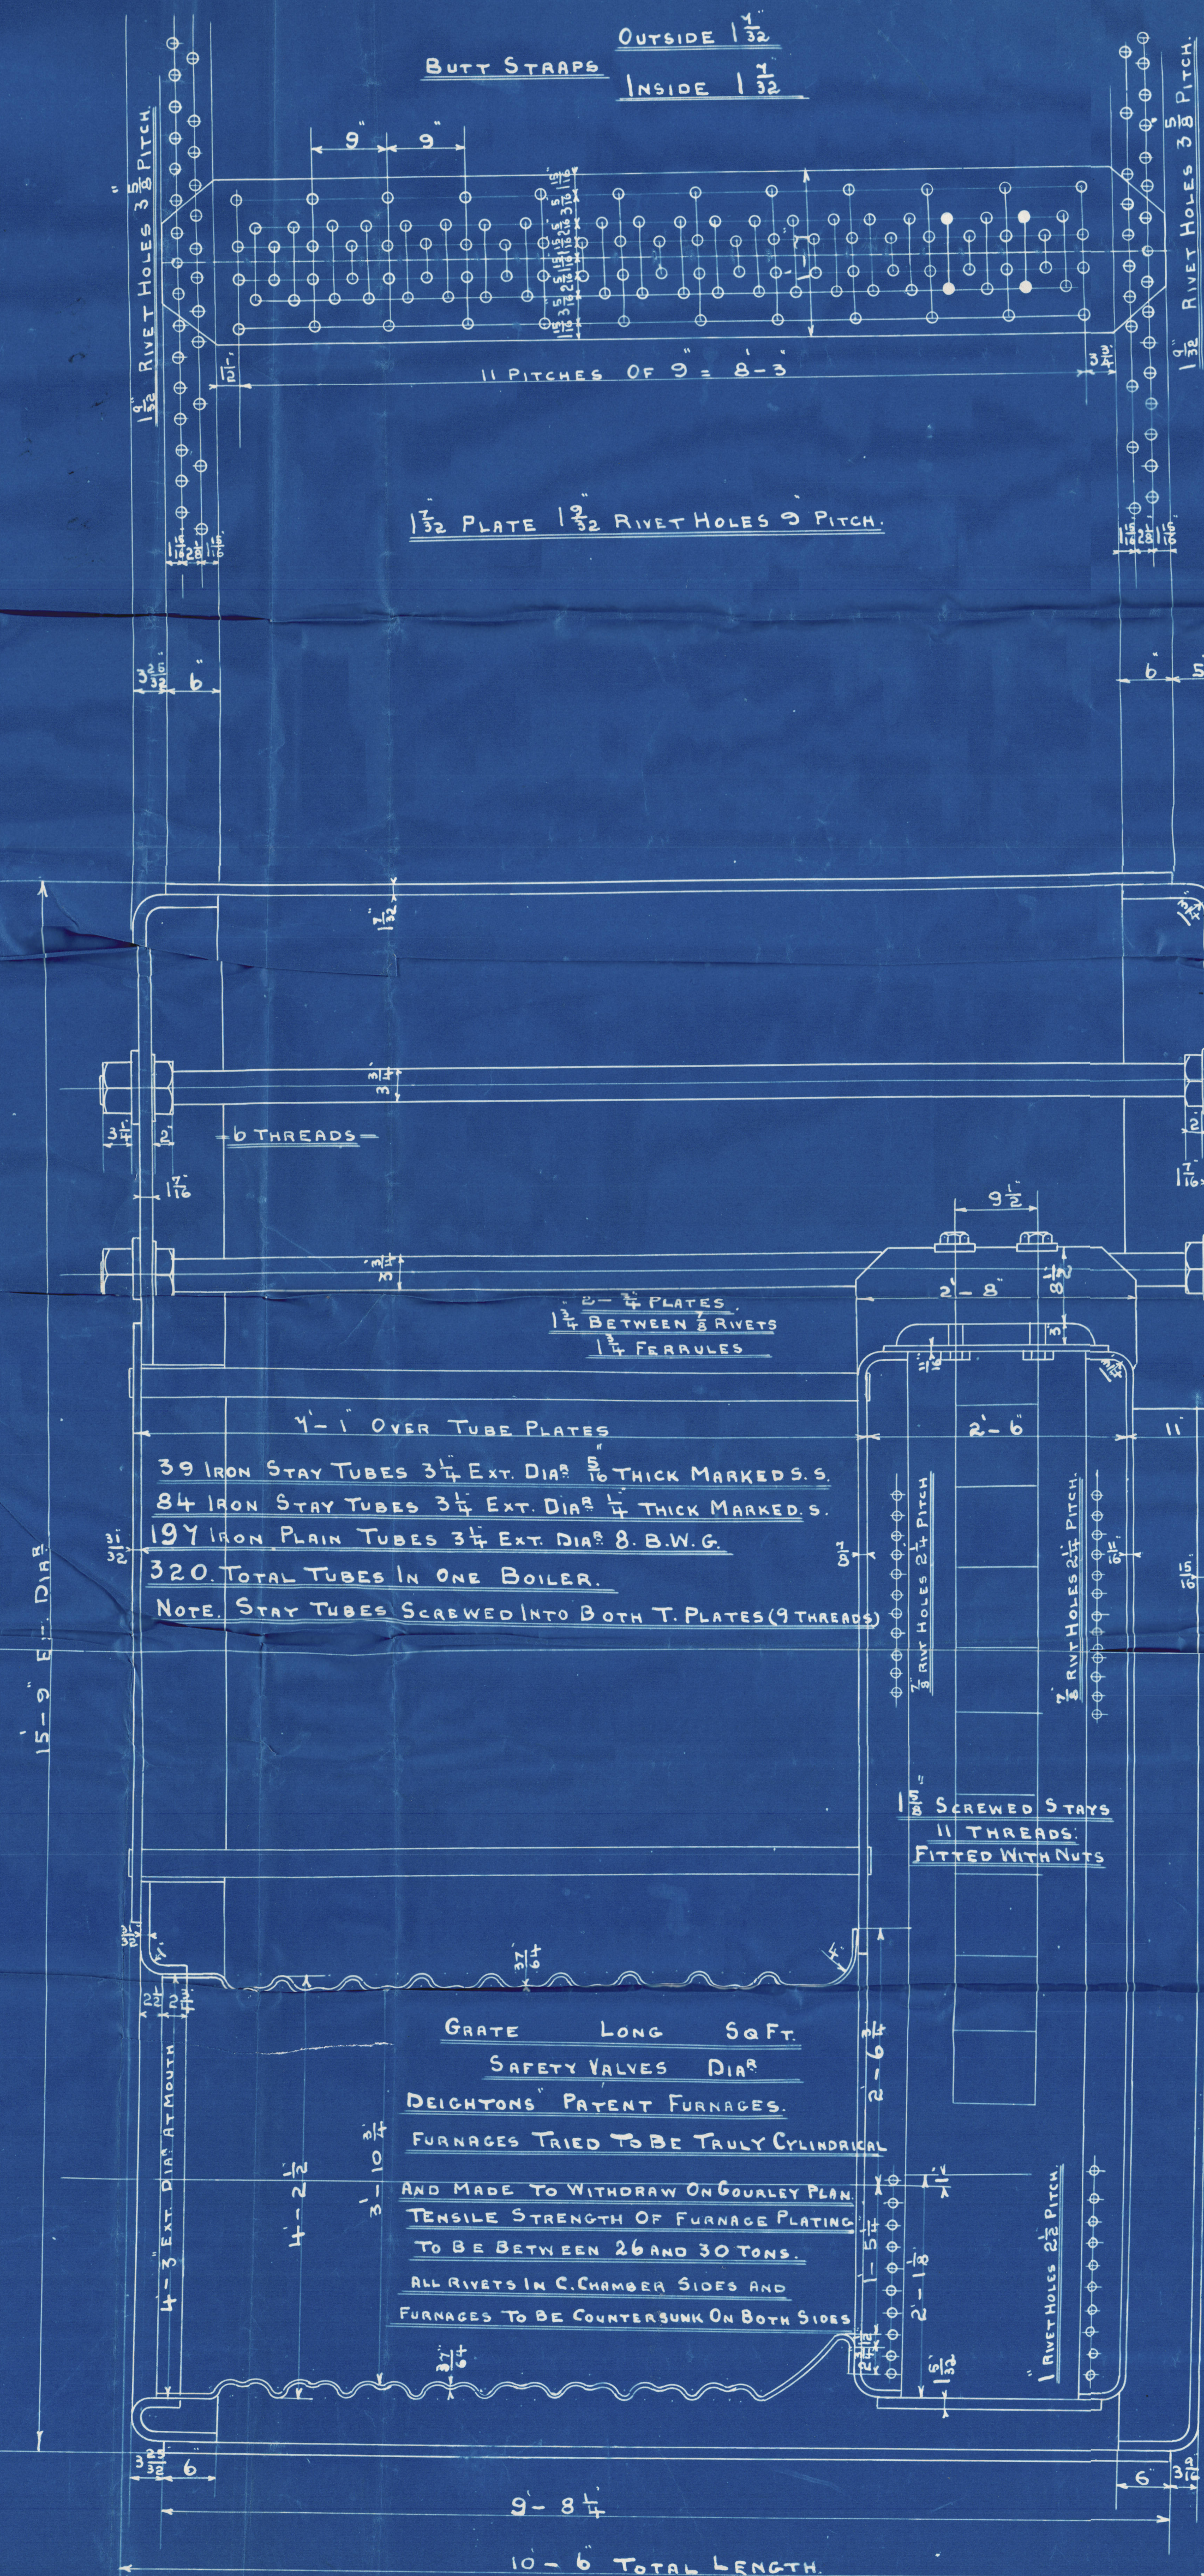



SCALE 1 INCH = ONE FOOT

J.W.A
9/2/03

23:4:04

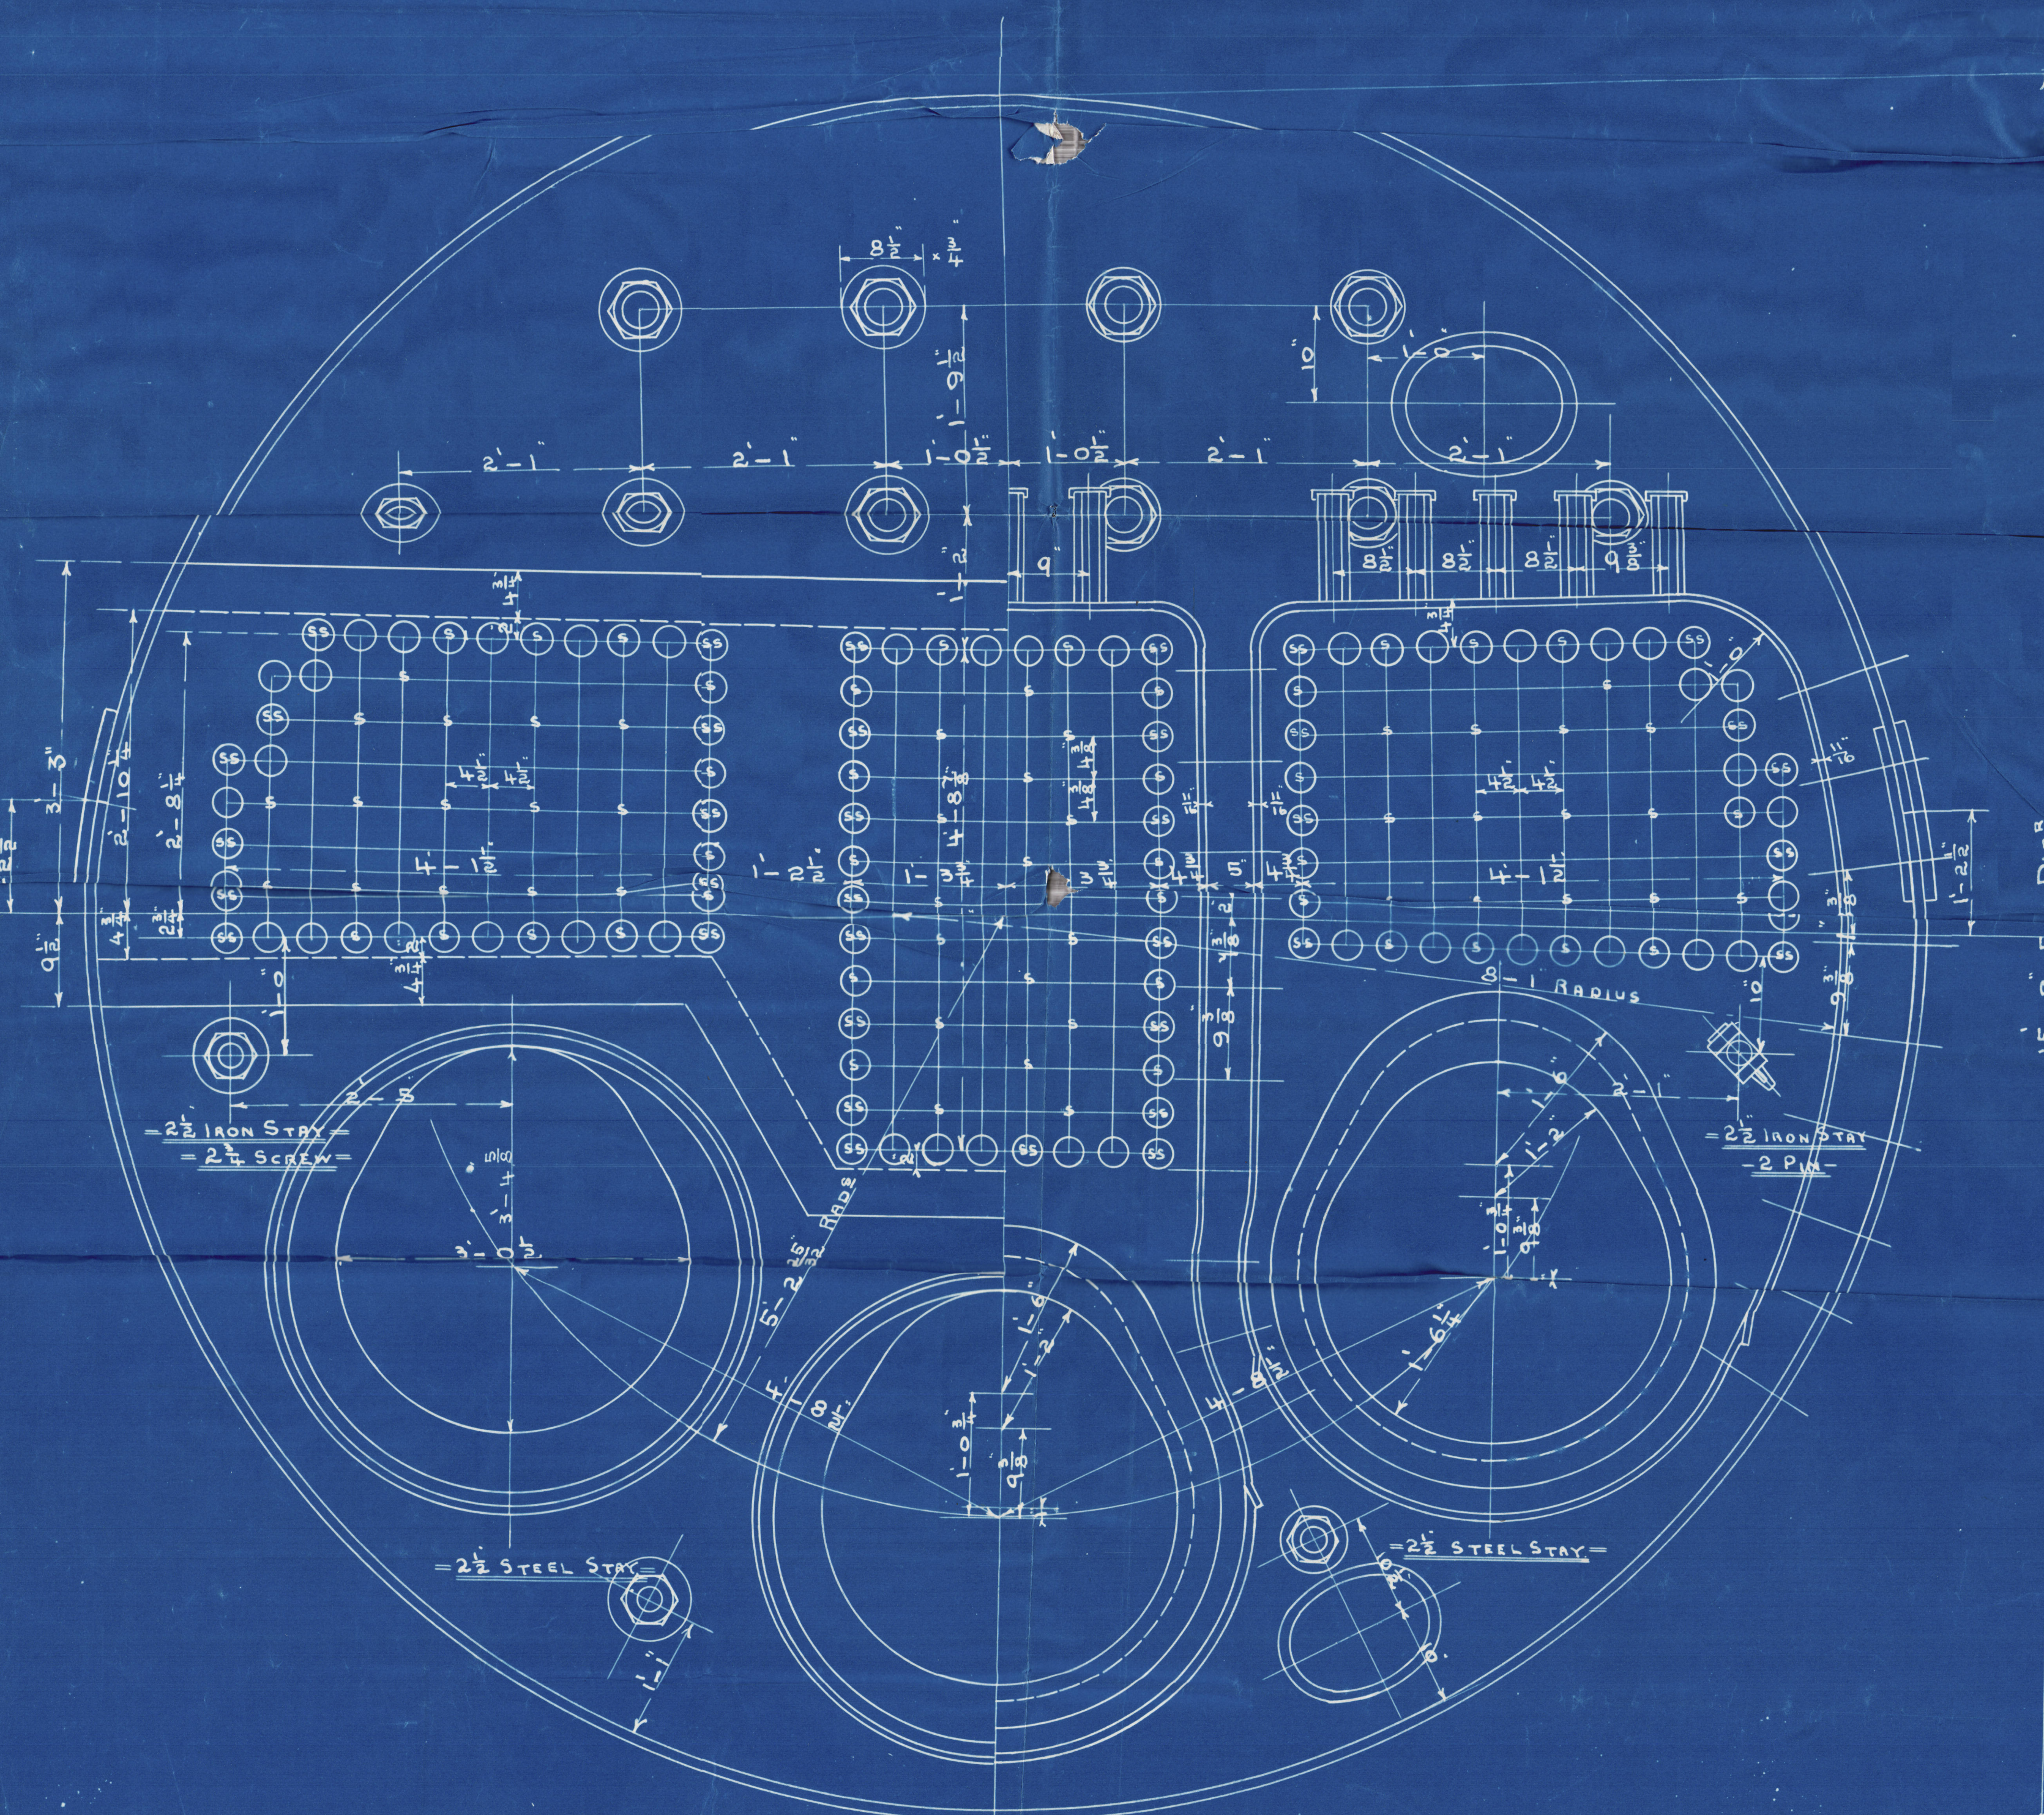

TO BE NOT LESS THAN 29 TONS PER SQUARE INCH.

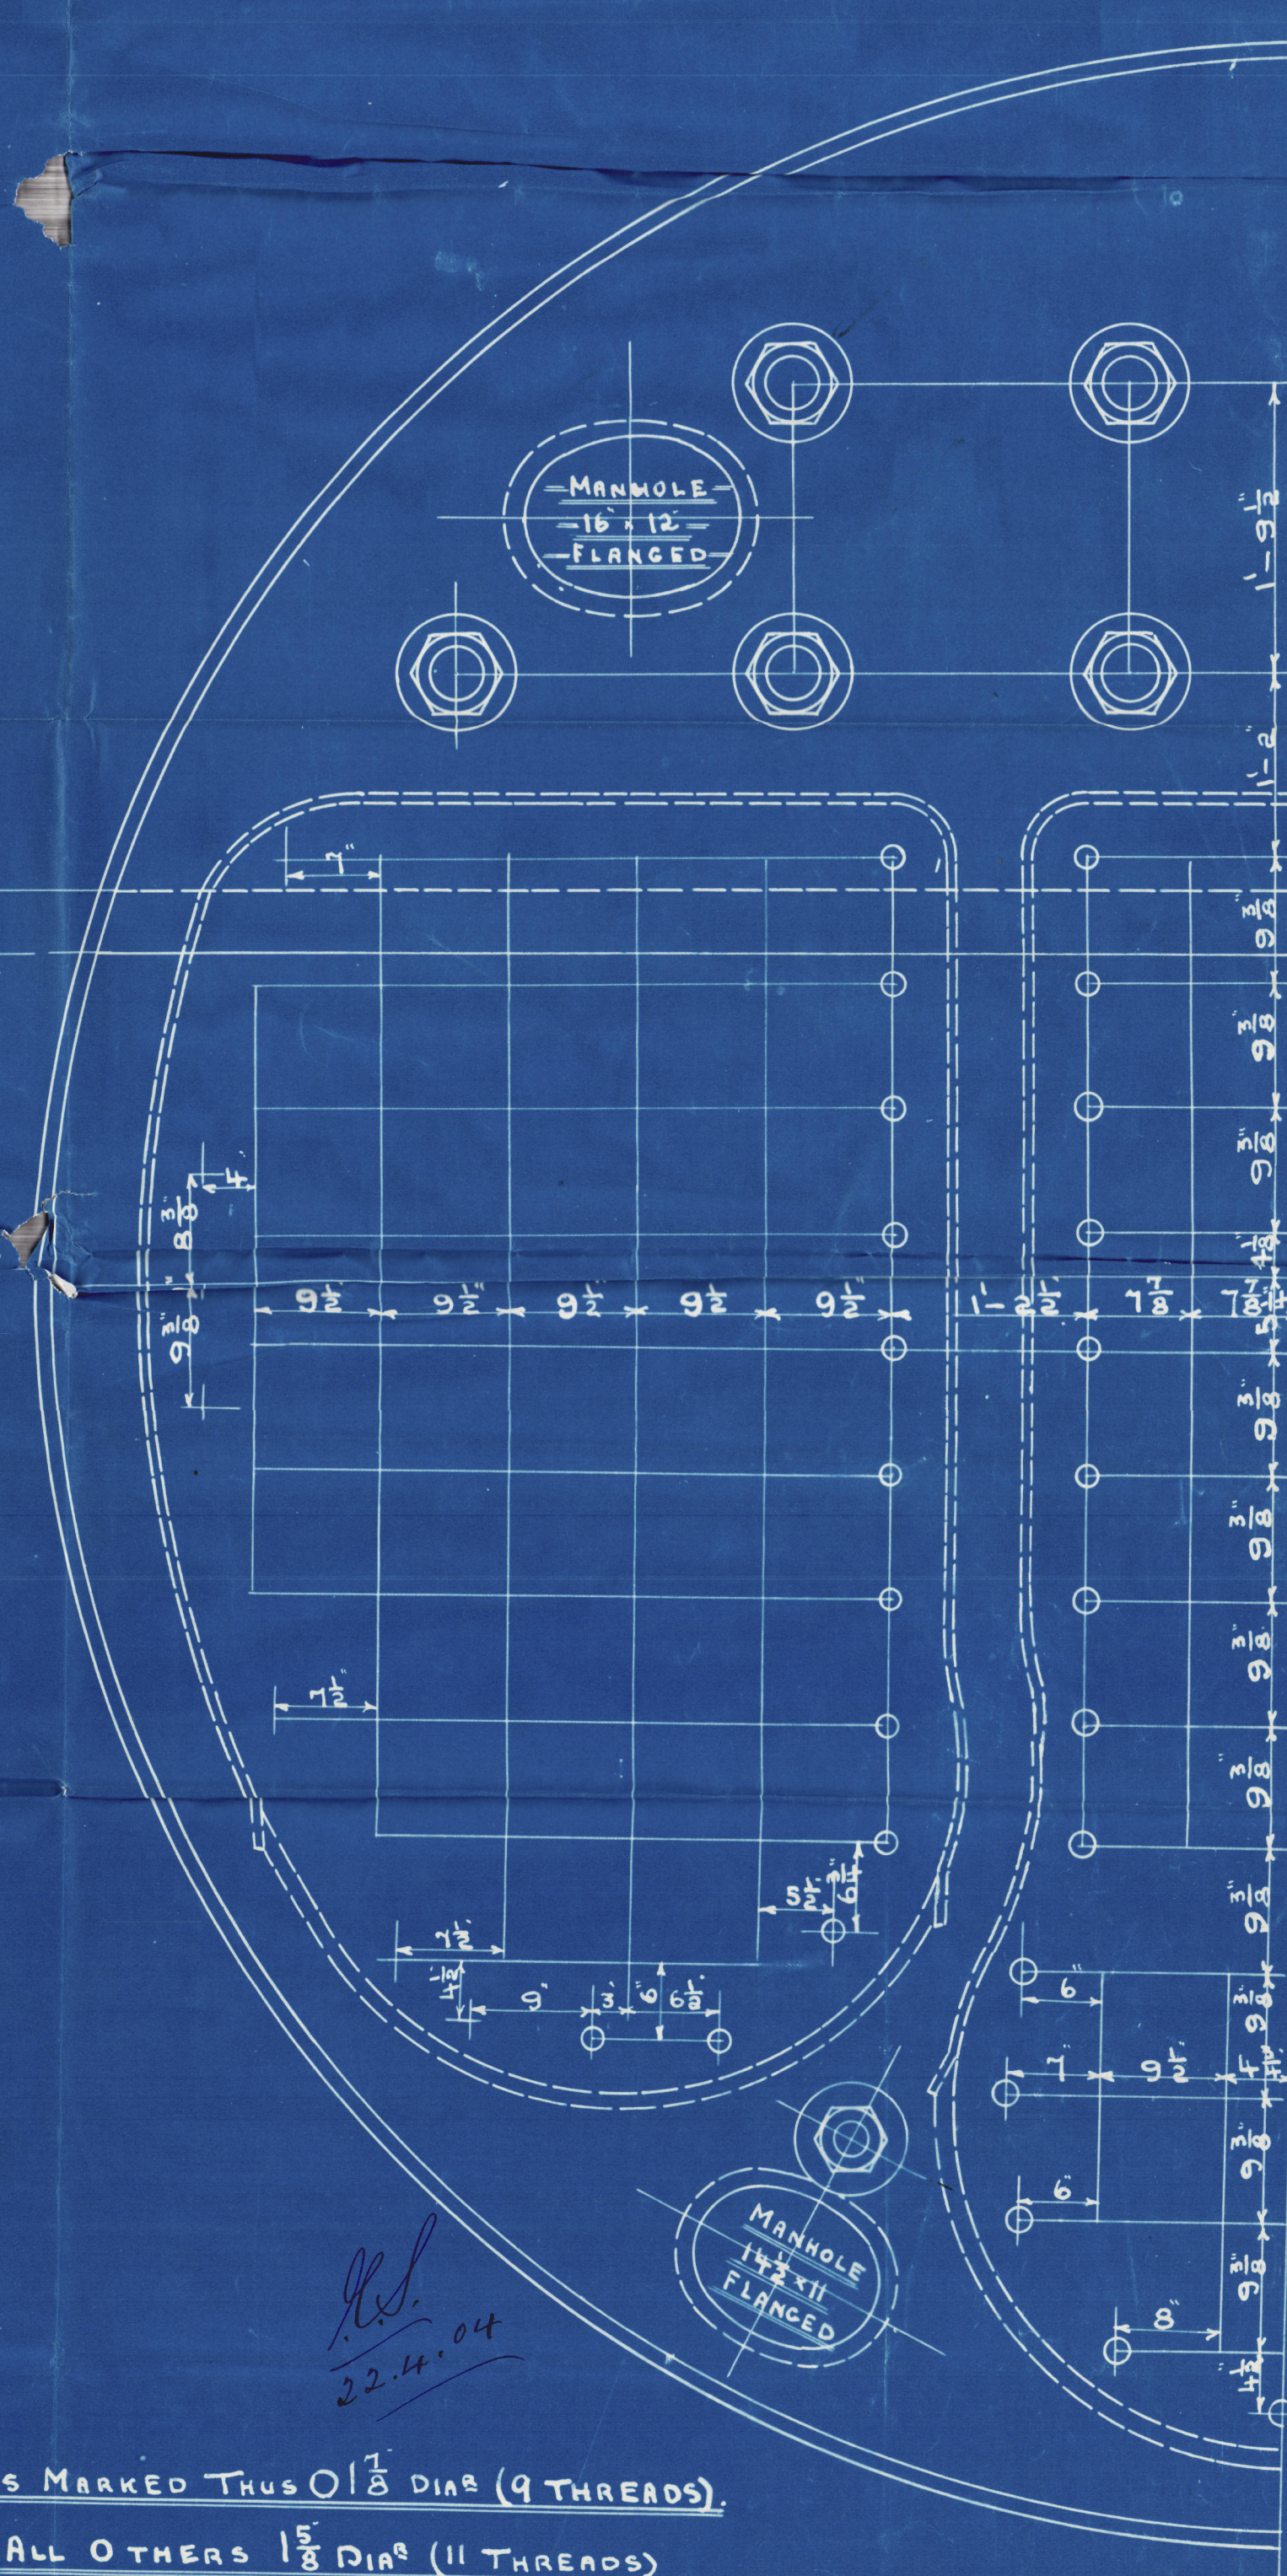

CONTRACT 1589

N. & M. Cl^r 1589
for

Wolm 10.85 138

1 S.E.
180 W.P.

No
Lloyd's List
364 No.
11-10-024

E. S. Grof Liza Istvan
Newcastle Report

No 4784



© 2020

Lloyd's Register
Foundation

willq- 0240