
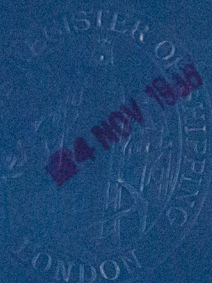


GROUNDS BOLTED TO
DECK BY STEEL LUGS.

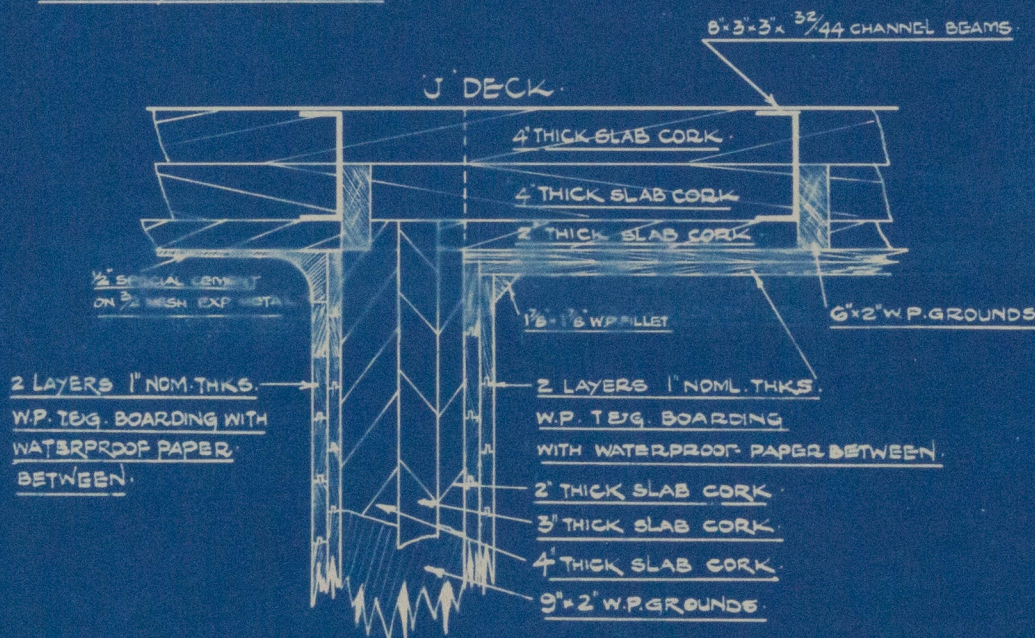



MACHZ ROOM.

EVAPORATOR ROOM.

INSULATION ON
UNDERSIDE OF
U DECK ONLY.

Newalls Insulation Company
BRANCH OF TURNER & NEWALL LTD.
WASHINGTON STATION,
CO. DURHAM.

28 OCT. 1936

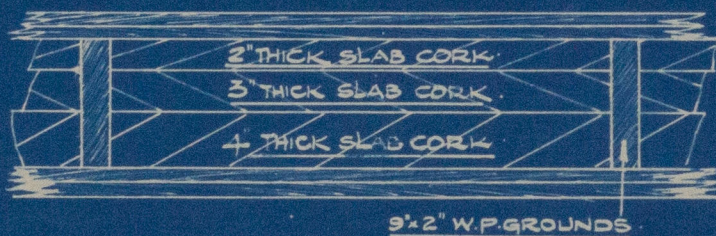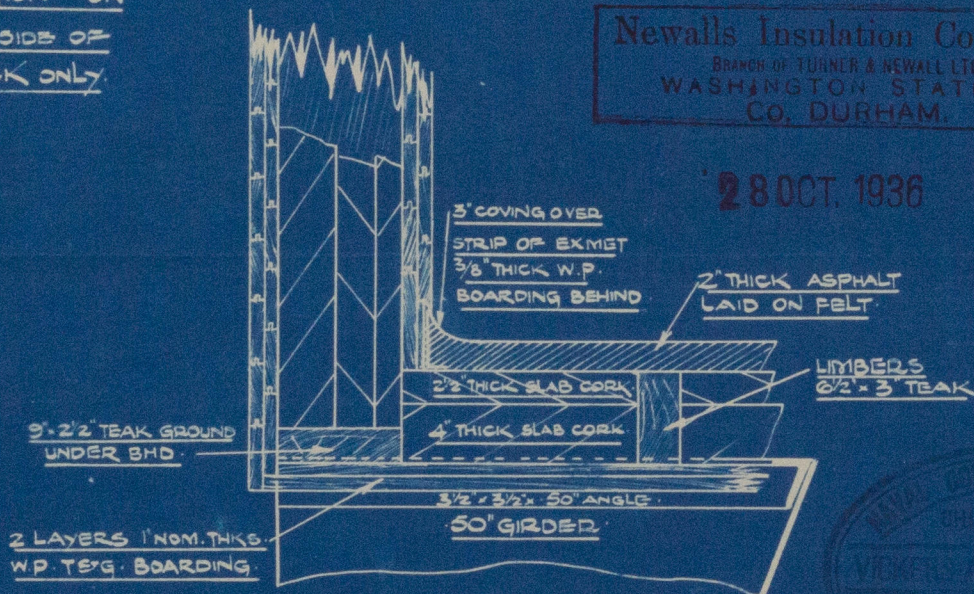

PLAN AT BHD

INSULATION DETAILS (2E)

EVAPORATOR ROOM SELF-SUPPORTING BHD.

SCALE: 1" = 1 FOOT.

4-11-36

VICKERS ARMSTRONGS
NO 712



(4)



© 2020

Lloyd's Register
Foundation

W1122-0013