
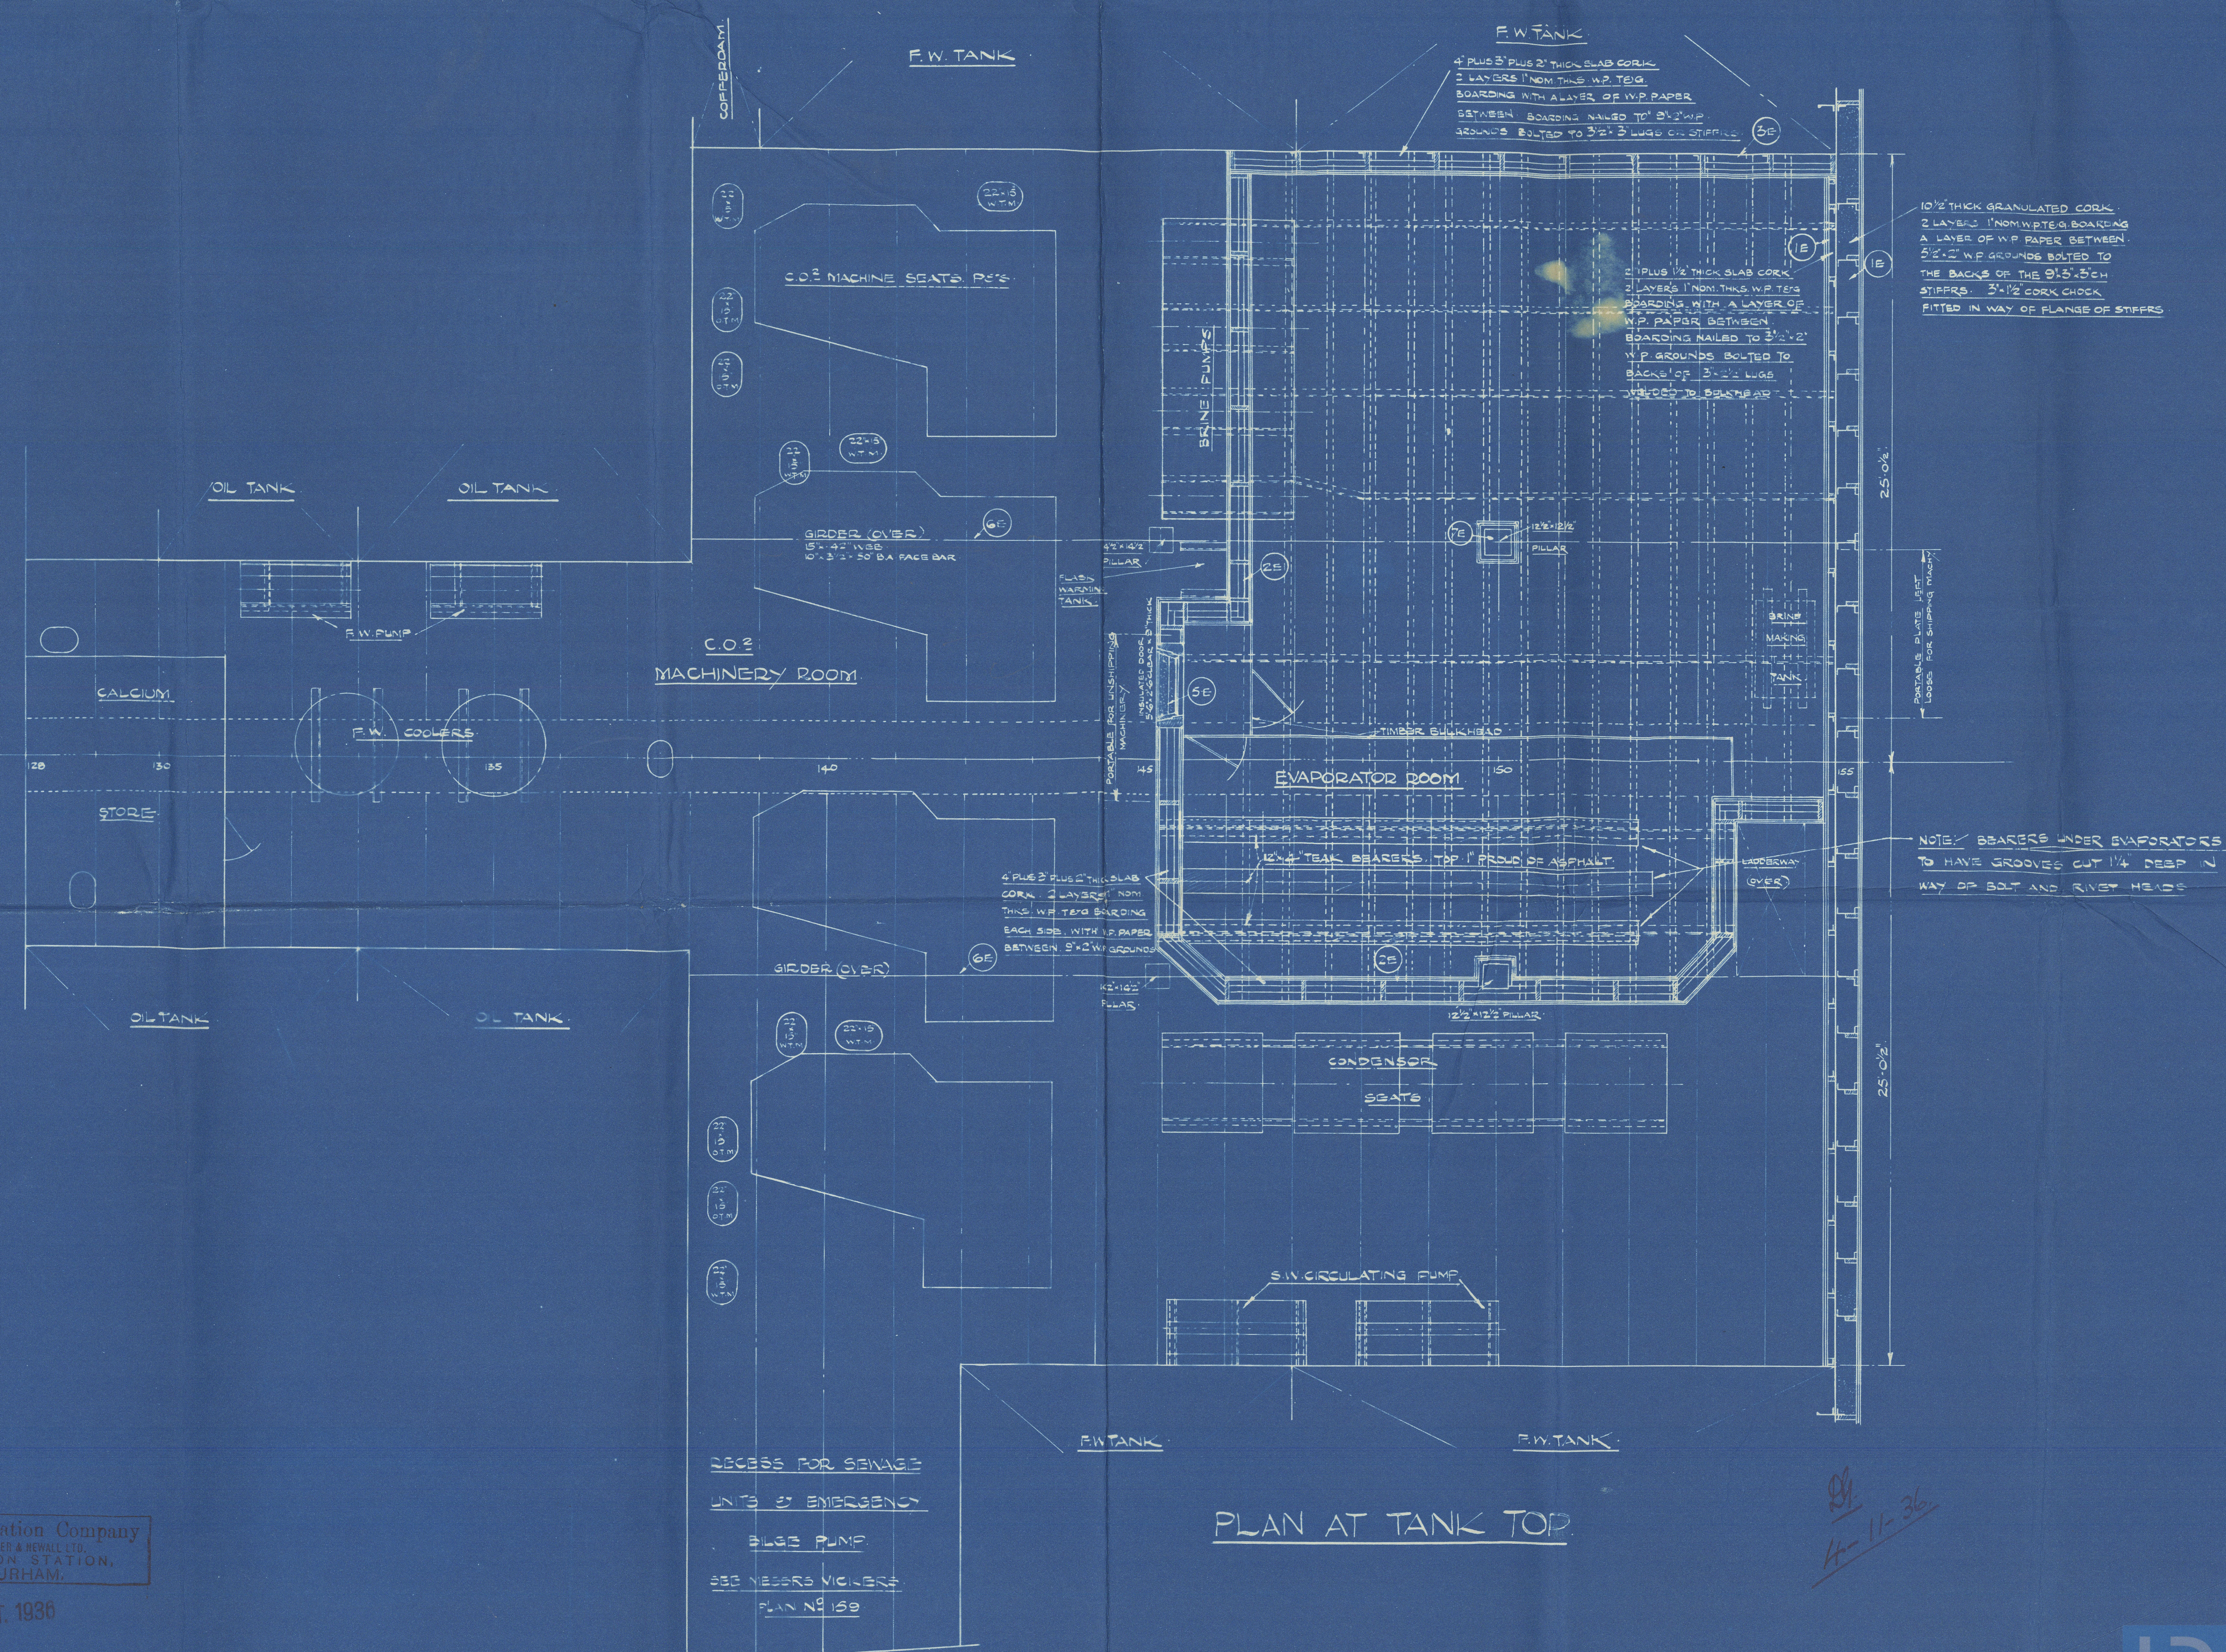


Nº 712 SHIP.

ARRANGEMENT OF REFRIG. MACHINERY SPACE & EVAPORATOR ROOM

SCALE: 1/4" = 1 FOOT.


4 NOV 1936

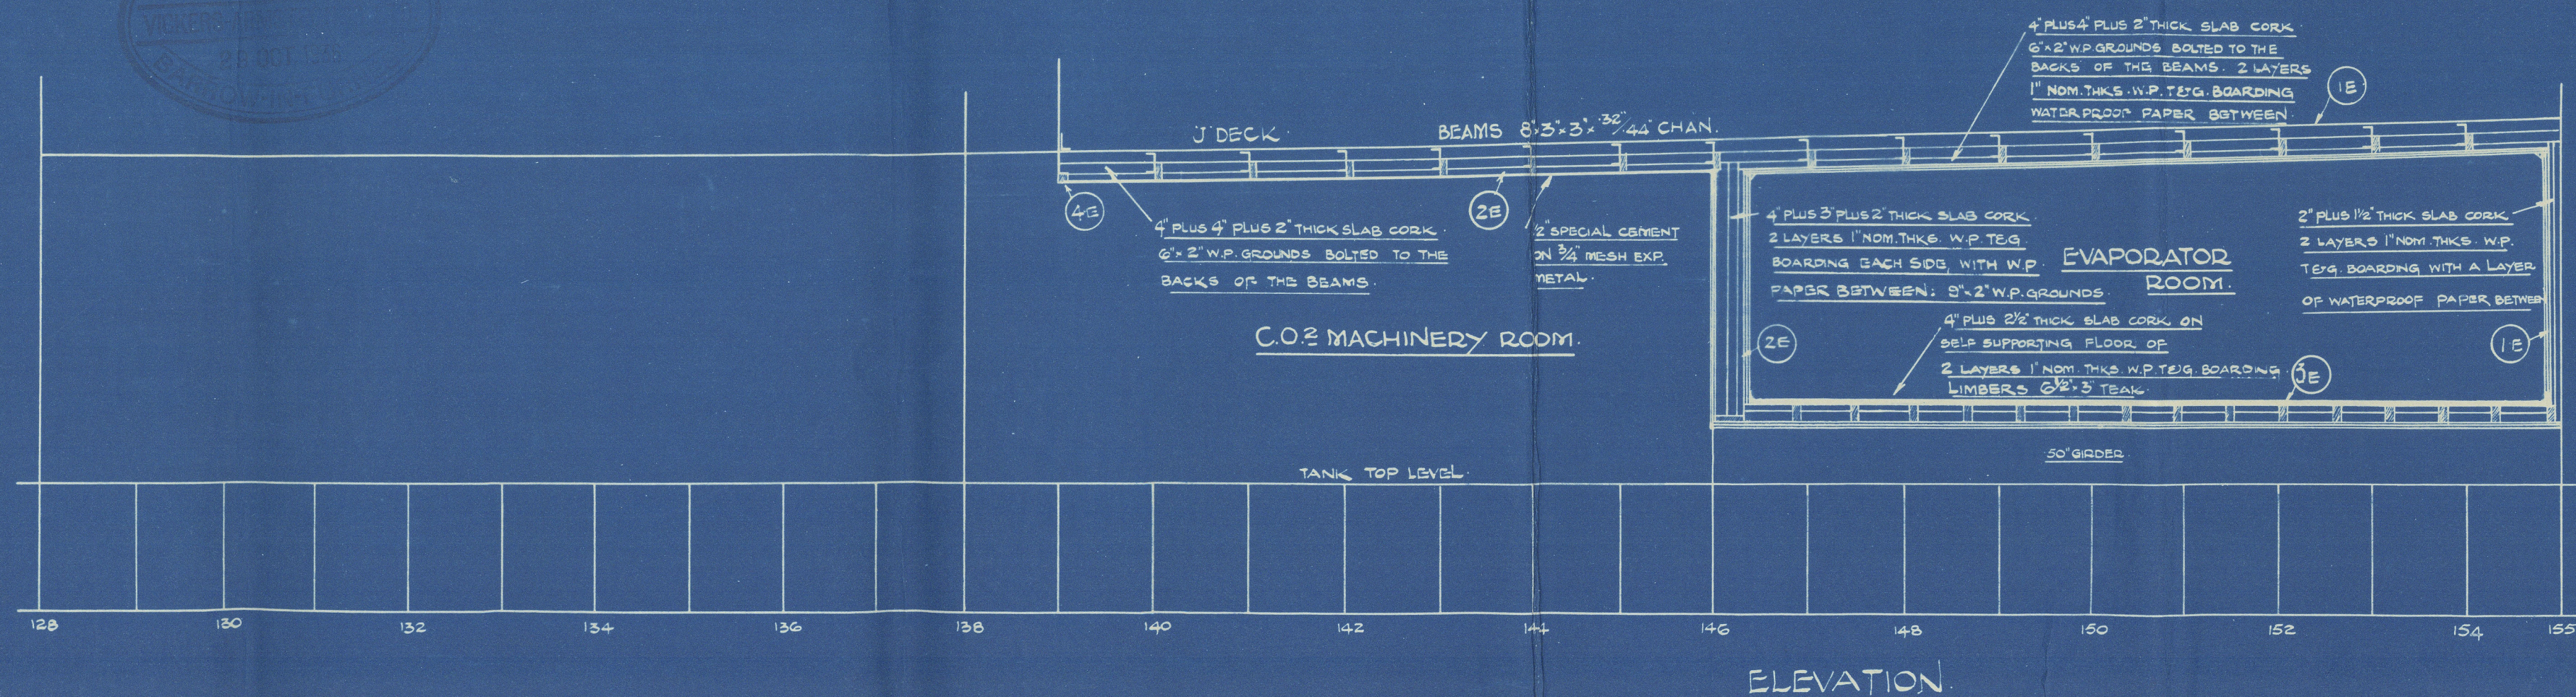

Newalls Insulation Company
BRANCH OF TURNER & NEWALL LTD.
WASHINGTON STATION,
CO. DURHAM.

28 OCT. 1936

CONT Nº N/1564/MC

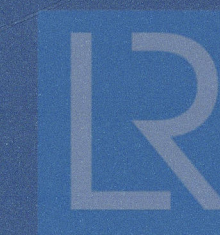

© 2020
Lloyd's Register
Foundation
L1122 - 0020

VICKERS

ARMSTRONGS

NO 712

Rmc No 62738.

T S S ORCADES

BARROW REPORT 2662

*Machinery Space +
Eng. Room*



© 2020

Lloyd's Register
Foundation

W1122-0020