



LONGITUDINAL SECTION.

TOP OF PITCH PINE COAMINGS TO BE IN LINE WITH SHEER OF DECK.  
 ALL 3/16\" GALVD. STEEL PROTECTION PLATES ON ALL P.P. COAMINGS & WEB BAULK AS SHOWN, SECURED WITH NO. 14 BRASS SCREWS 2\" LONG & SPACED 4\" APART C<sup>R</sup> TO C<sup>R</sup>.  
 EACH PLUG TO HAVE 4 RING BOLTS AS SHOWN ON DETAIL OF NO. 3 HATCH (3)H

Newalls Insulation Company  
 BRANCH OF TURNER & NEWALL LTD.  
 WASHINGTON STATION,  
 CO. DURHAM.  
 28 OCT. 1938

INSULATION DETAILS (3)H  
 HATCH TO NO. 2 HOLD  
 SCALE: 1/2\" = 1 FOOT.

CONT. NO. N/1564/MC. SHIP NO. 712.

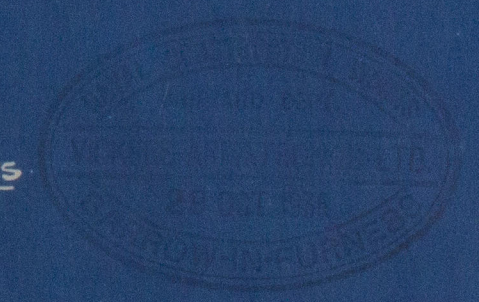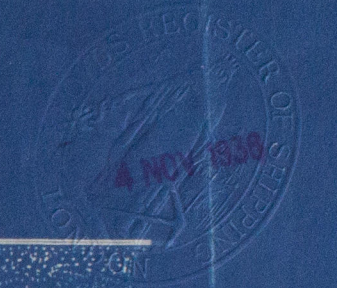

Novels Register  
 10-11-36-023



VICKERS ARMSTRONGS  
NO 712

T S S ORCADES *Rm C.*  
BARROW REPORT 2662 *No 6273F.*

*Insulation details-*

*Hatch to*

*Nº2 HOLD*

---

(15)



© 2020

Lloyd's Register  
Foundation

W1122-0023