

Geo. Brown & Co.

S. S. "SWAN"

N^o. 157.

Profile & Deck Plan.

Gr. Rep^t N^o. 18704.

W1122-0106

RETAINR

© 2020

Lloyd's Register
Foundation





17/9/16

No. 157
PROFILE & DECK PLAN

DIMNS. - 45'-0" O.P. x 10'-9" x 6'-0" MLO

SCALE 1/4" = 1'

Towing Services in the Malay Peninsula
TO CLASS A.I. AT LLOYDS FOR RIVER PURPOSES ONLY

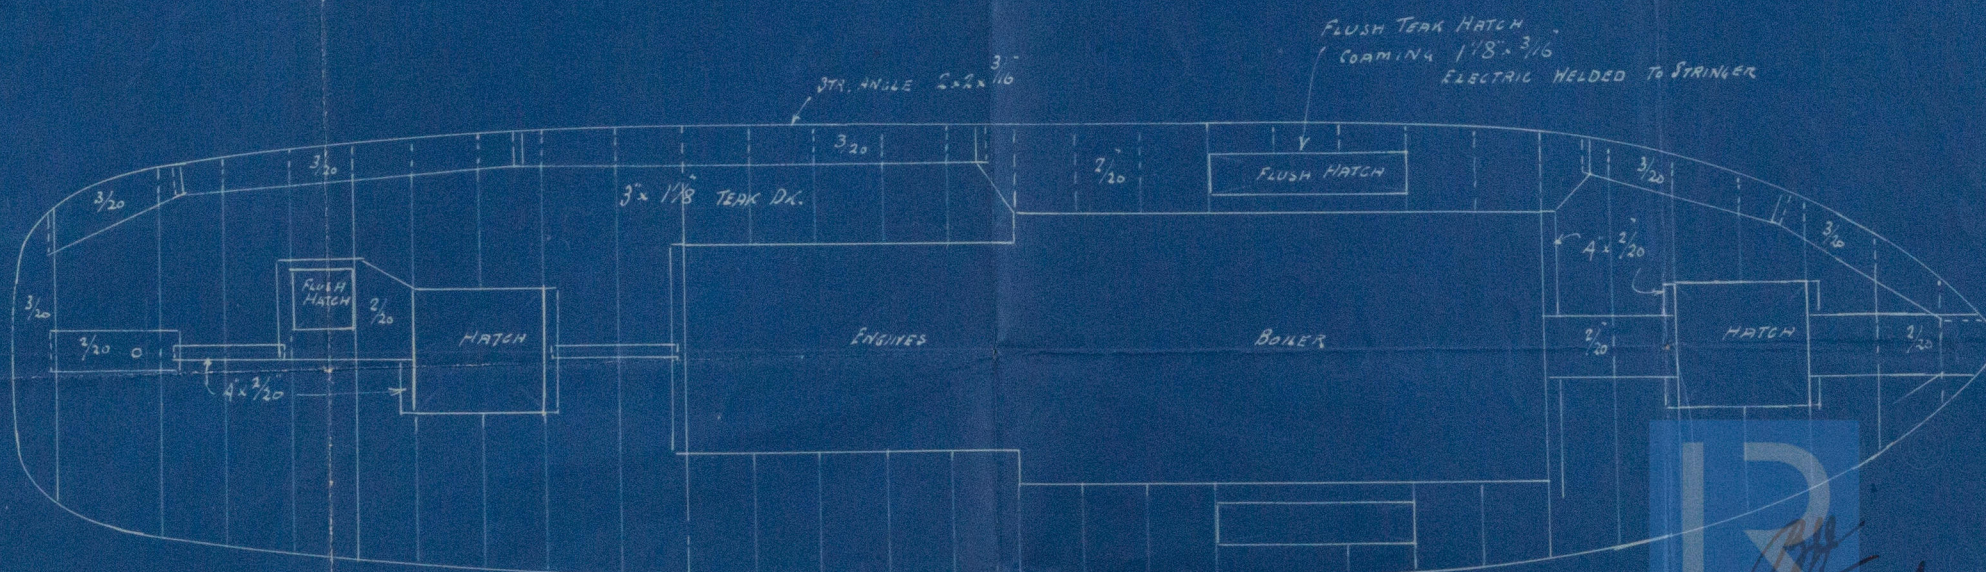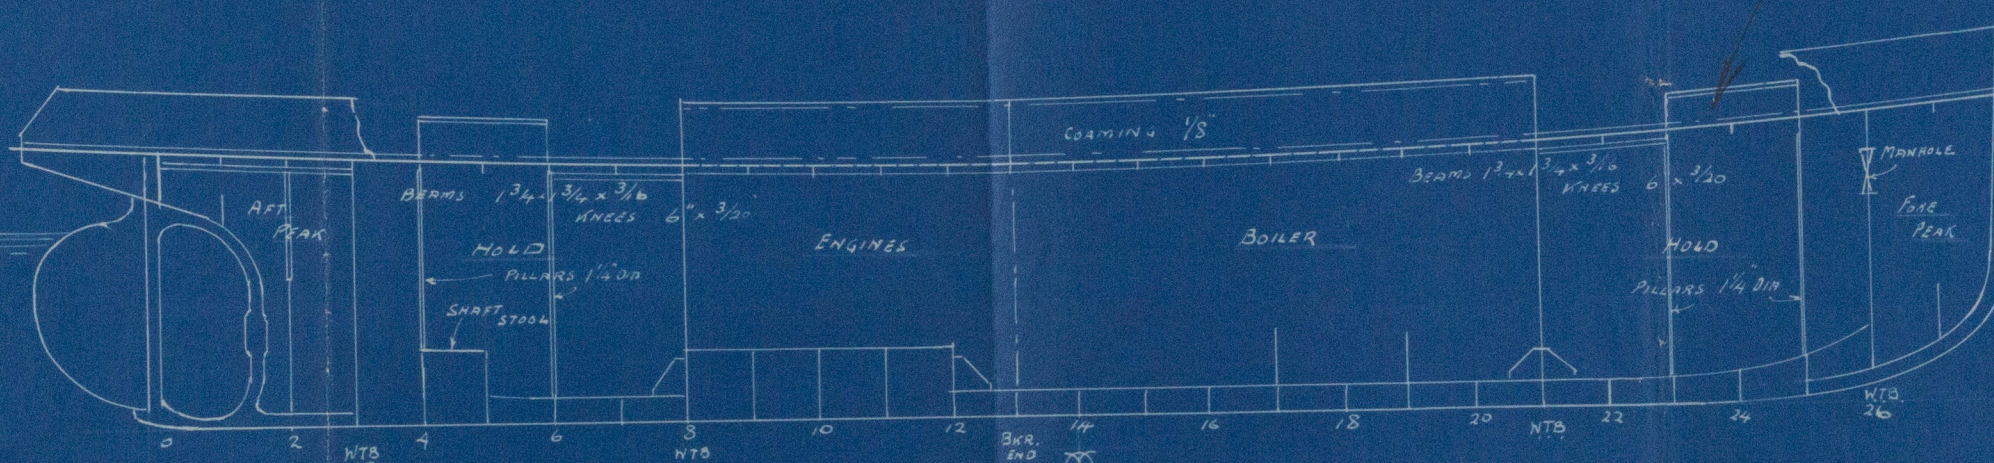

W1172 3104