


GEN. BOX N° 729



RETAIN

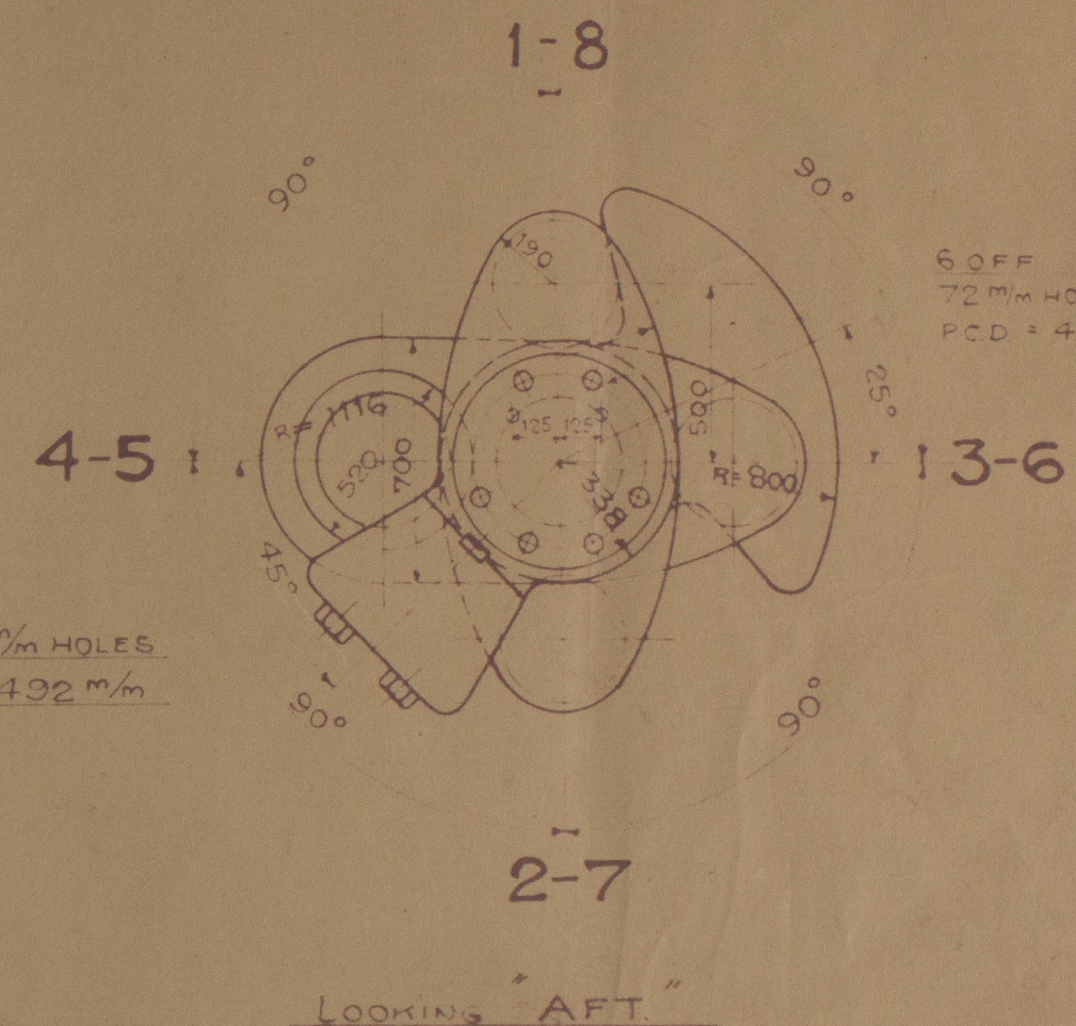

CRANKSHAFT
8 CYLINDER FOUR STROKE CYCLE DIESEL ENGINE
CYLINDER DIAM = 550 mm
STROKE = 1000 mm

G.H.F.
16/1/30

"Barform" Got Rpt No. 8324

A.B. GÖTAVERKEN.
M/s 443.
CRANKSHAFT TO
D.M. 550 1000 M 8.



DRAWN BY: SCALE 1:20
TRACED BY: DATE 21-3-1927
CHECKED BY:

M/S	443	ENGINE NO	785787	M 143
"	444	"	785788	"
"	445	"	887-888	116329
"	446	"	913-914	"
"	447	"	943-944	7-1-30



© 2021 Lloyd's Register Foundation