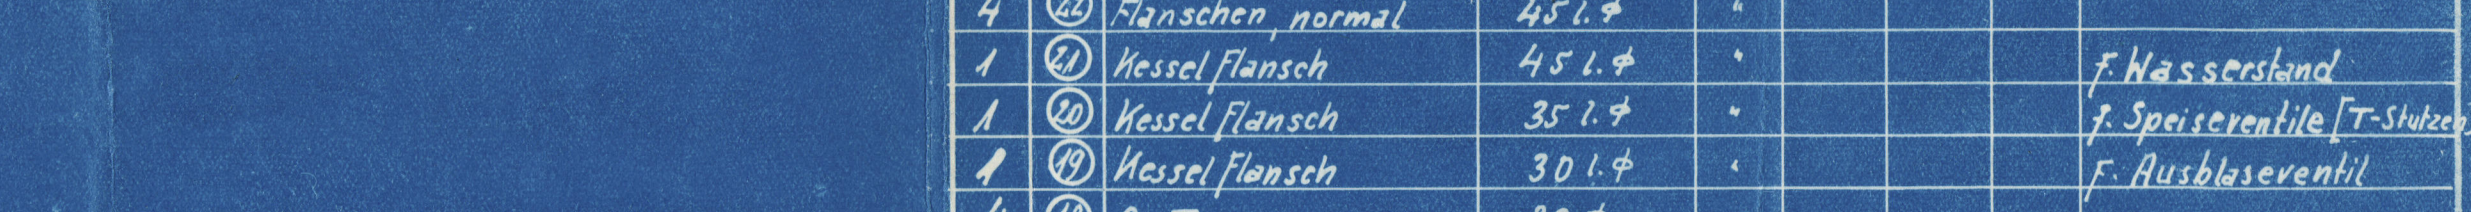
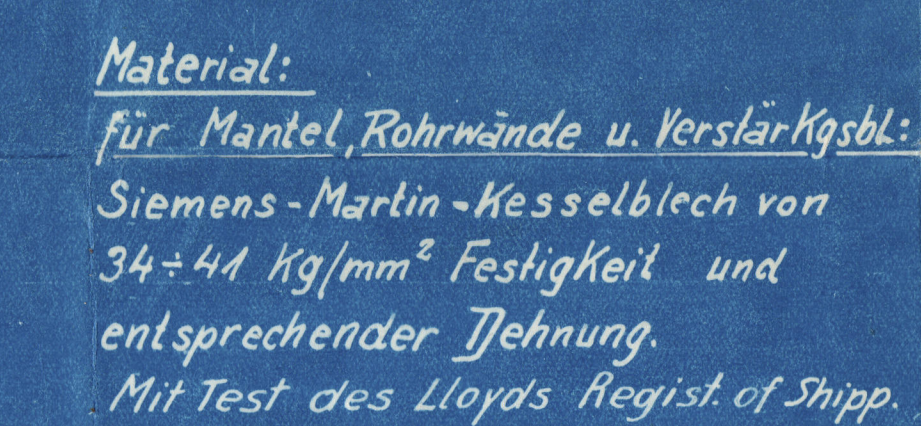


15/10/25

[illegible]

W1126-0175

Exhaust gas fired donkey boiler
Deutsche Werft's Nos. 82/83 & 93/95.

Hamburg letter 12.10.1925
Chinese Prince " Hamburg Report Nr. 16924



© 2020

Lloyd's Register
Foundation