

T.S.S. N^o 442-3.

6.1.05 UPPER PROMENADE DECK PLATING



DIMENSIONS:- LBP. 550'-0" x 65'-0" BM⁴⁰ x 40'-0" DMLD

CLASS 100A LLOYDS 3 AND SHELTER DECK RULE

SCALE 1/8" = 1 FOOT

NOTE: SINGLE RIVETED BUTTS SHOWN THUS +
DOUBLE " " " " "


DECK BEAMS 6" x 3" x 9/20 ANGLES ON ALTERNATE FRAMES.

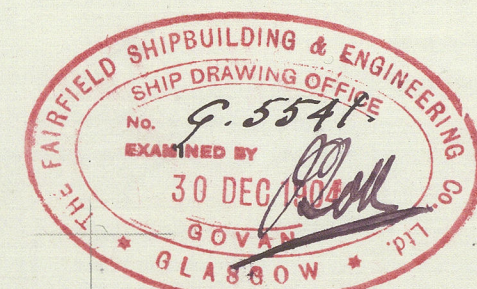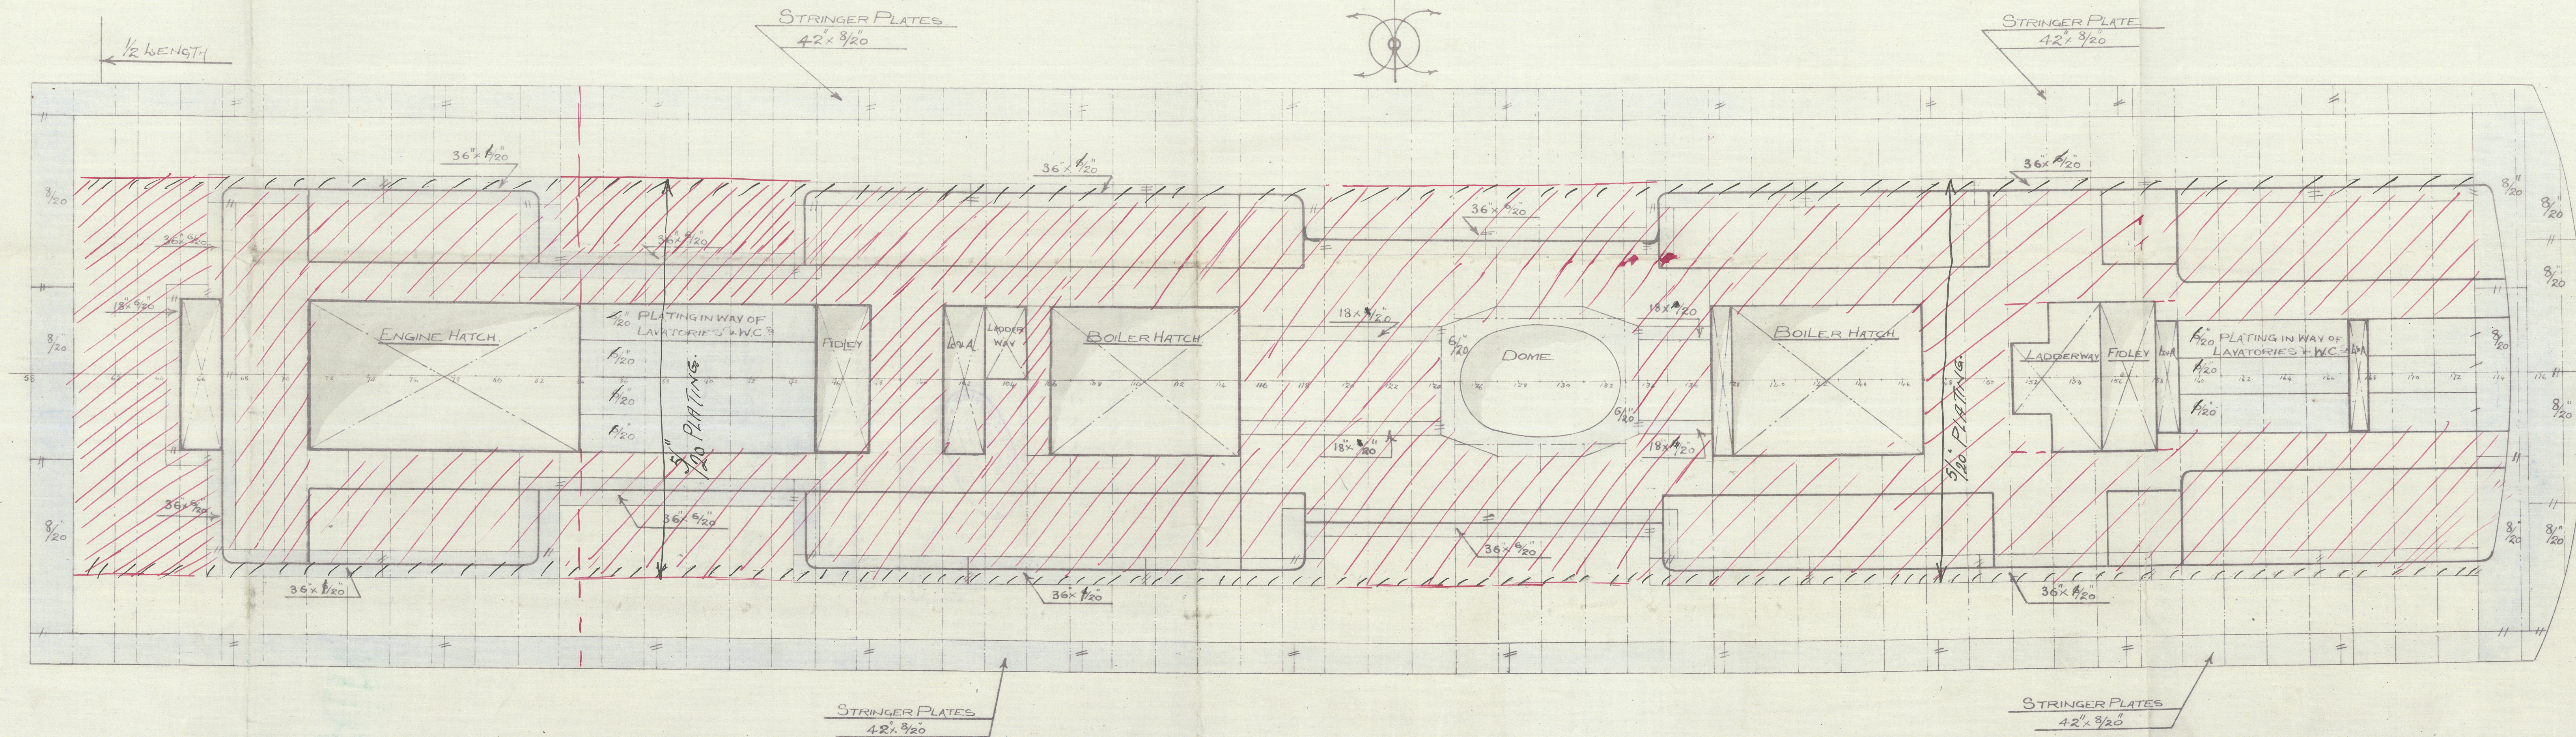

The Tanfield S B & Co

Nos 442 & 443

Upper Promenade SK

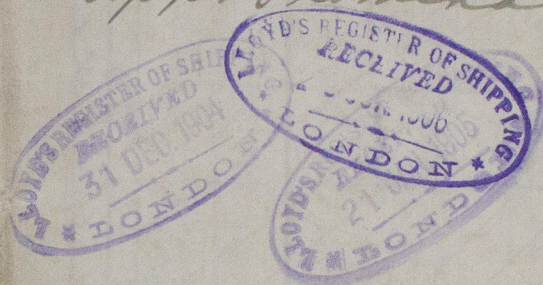

"Empress of Britain"
Gls Report No 23909.

"Empress of Ireland"
Gls. rpt. No. 24118

RETAIN



© 2020

Lloyd's Register
Foundation

Upper Promenade SK