


DRAWER		ENGINEERING DEPARTMENT		CHECKED <i>JSP</i>	
CASE		MACHINERY DIVISION		DATE <i>10-2-20-41</i>	
		Newport News Shipbuilding and Dry Dock Company		ENGINEER <i>181</i>	
ORDERS		PRINTS		APPROVED	
DATE	DISTRIBUTION	DESCRIPTION	DATE	PASSED	APPD.
2/24/41	MS	<i>Newport News</i> <i>Pa</i> <i>25.2.41</i>			
2/24/41	BL-2175-1755-BR-25R				
FOR	CHARGE	INSPECTION		CHIEF ENGINEER	
SS WINDON Co.	JO 1892-543			INSPECTOR	
ITEM	NAME OF PART	MATERIAL	3/5" Runona County.		
①	STUB SHAFT	FORGED STEEL			
②	FITTED BOLTS	STEEL			
③	NUTS	STEEL			

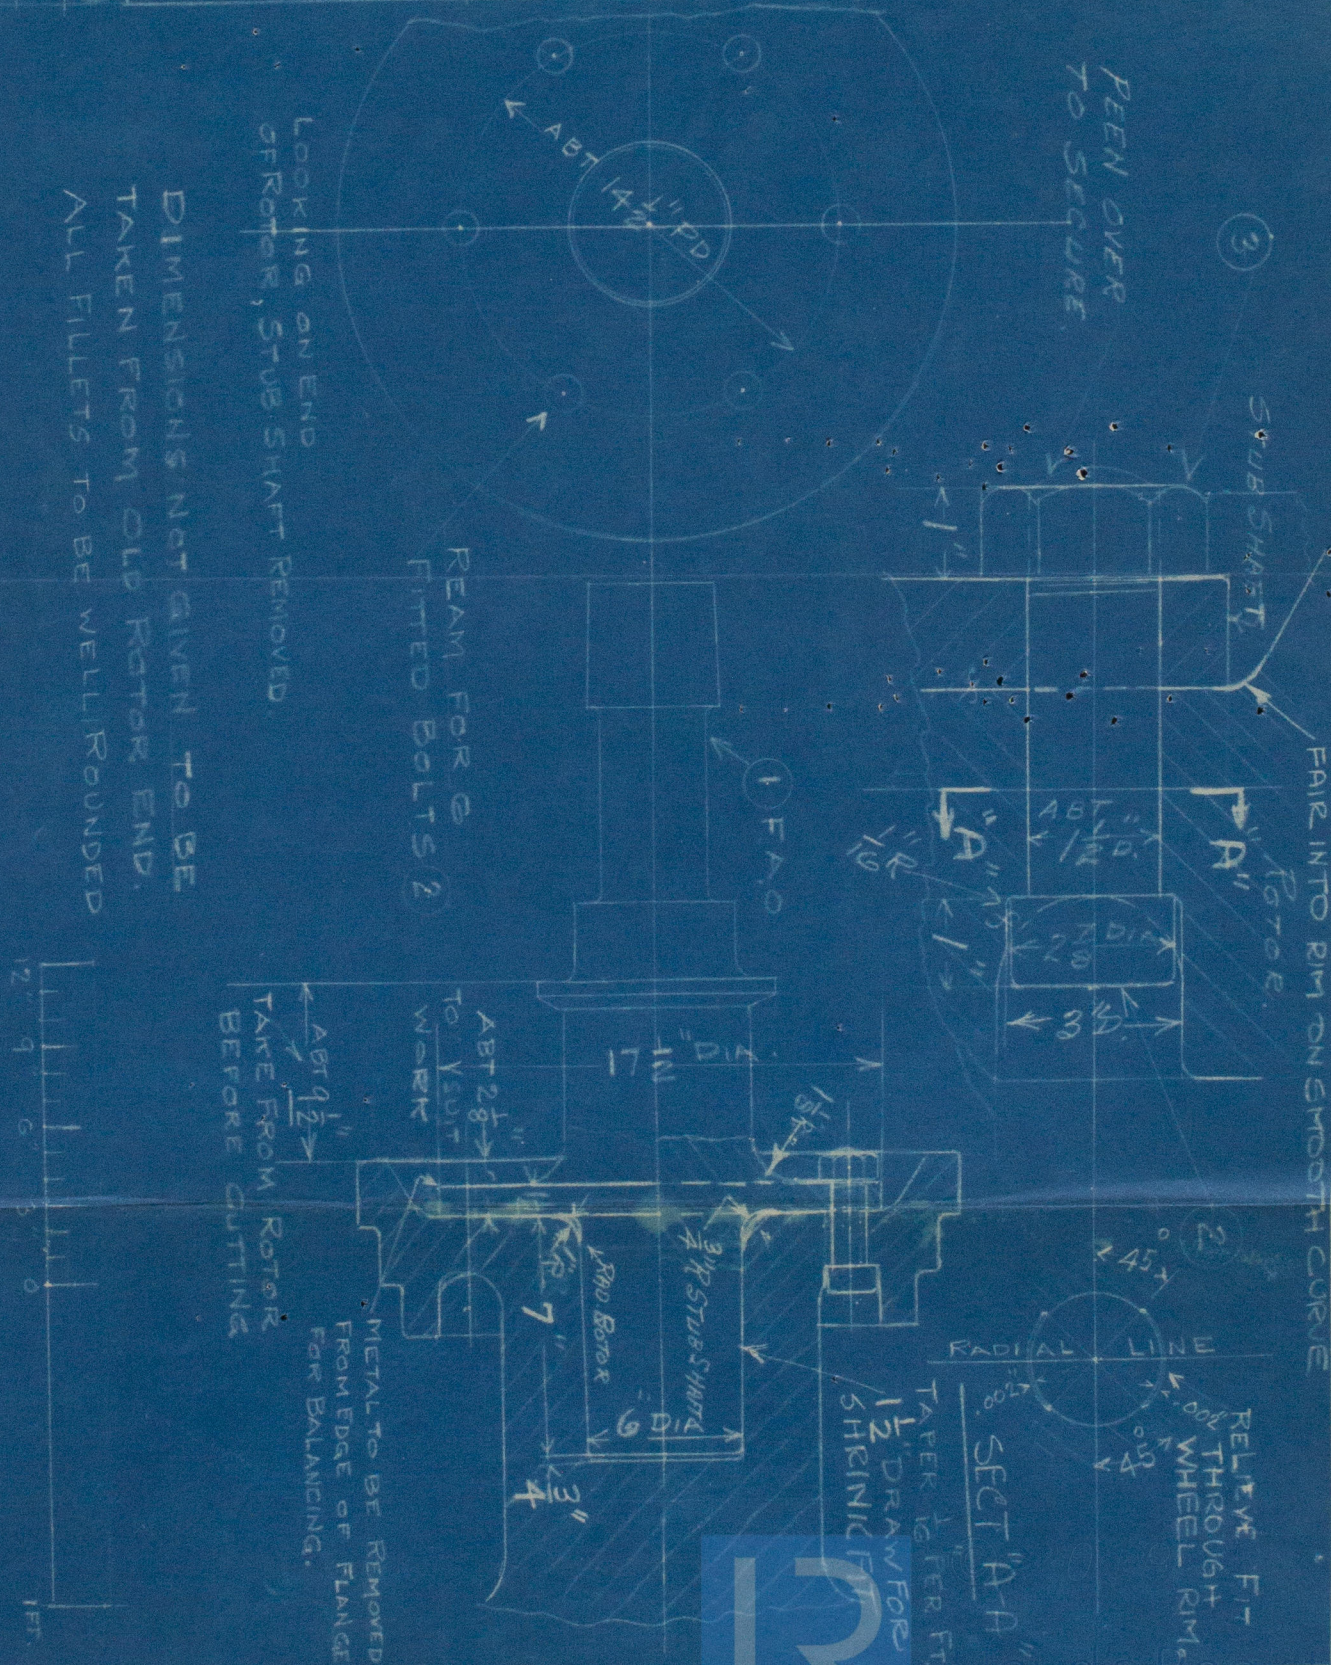

TITLE

STUB SHAFT FOR L.P. TURBINE ROTOR.

Drawing No.

102195

Scale inches one foot

Empire Whale.

W1129-0013

W1129-0013

Suipine whale



© 2019

Lloyd's Register
Foundation