


RAISED. QUARTER. DECK.

YARD NOS
463-4

MAIN DECK

SCALE 1/4" = 1 FT.

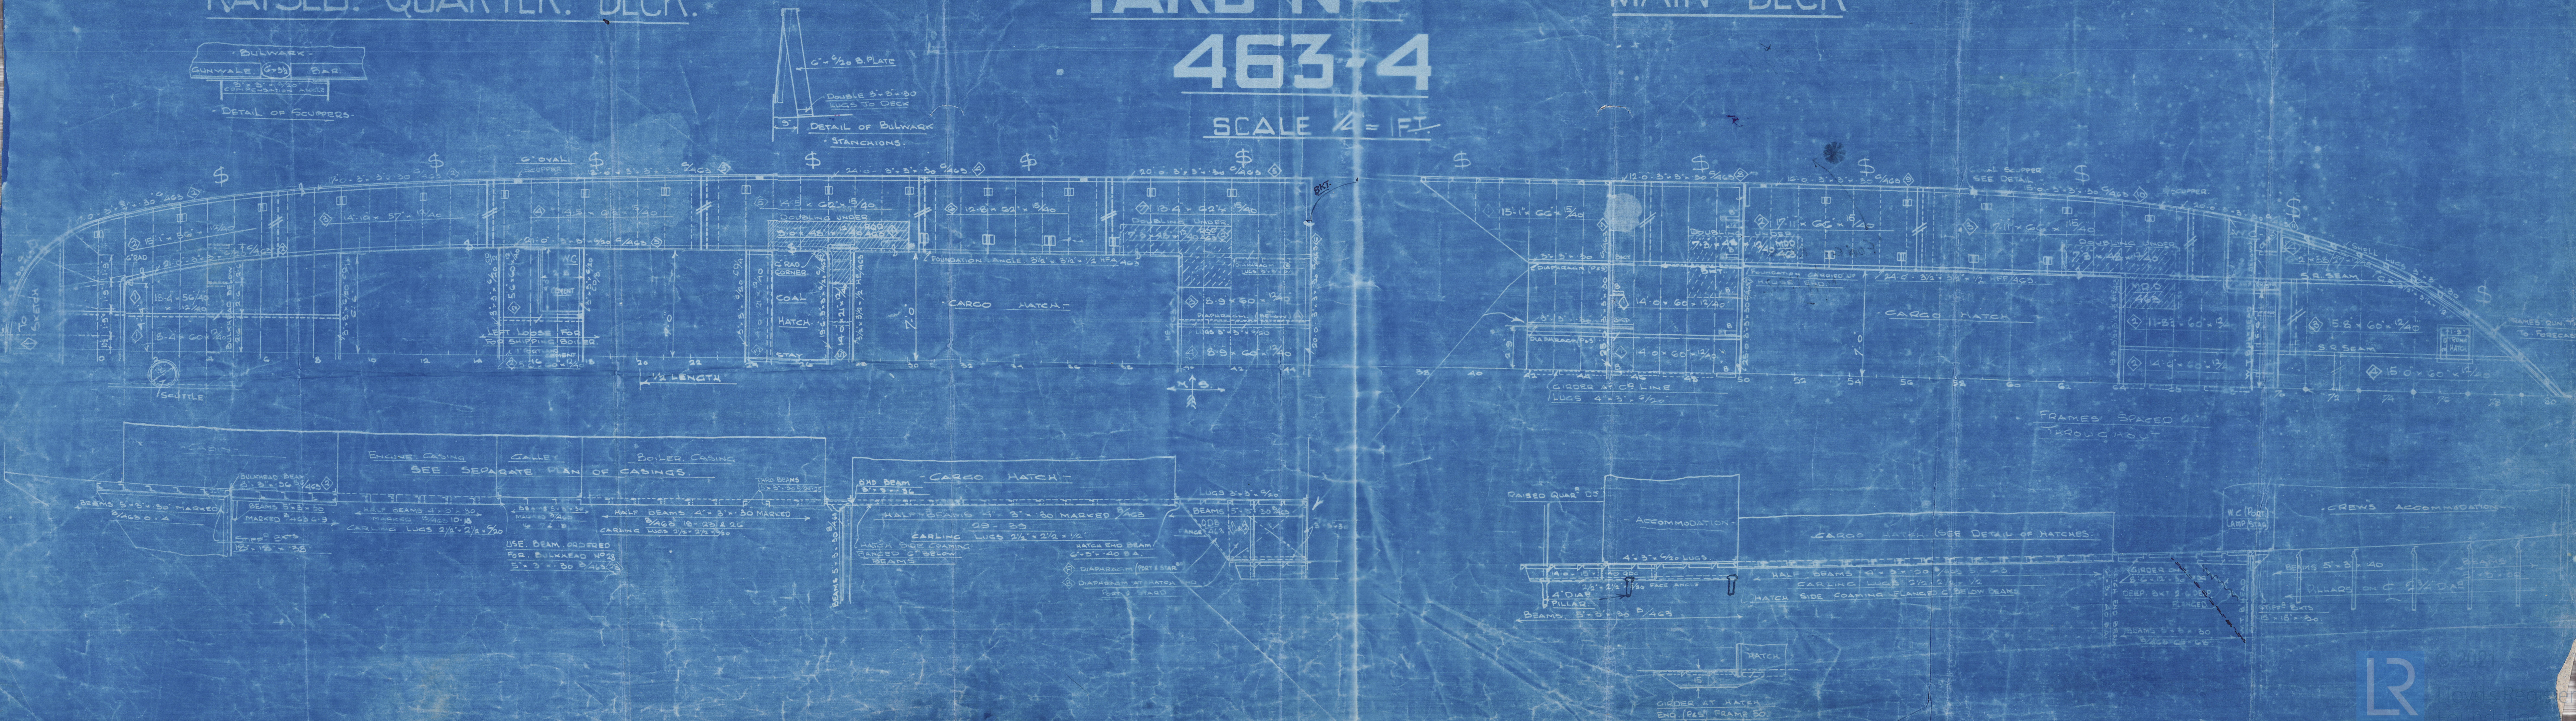

Dear Sirs

Abdela Mitchell

SS 463

S. S.

Brightside

LIVERPOOL

Report No.

97588




Fowey Rose

+ SS Cornish Merchant

"FOWEY ROSE"

M/M 1132

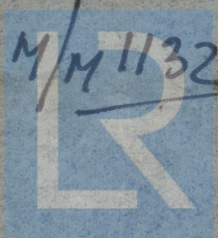

© 2021

Lloyd's Register
Foundation

W1132-0086