



COCHRAN PATENT VERTICAL MULTITUBULAR BOILER

HORIZONTAL FLUE TUBES

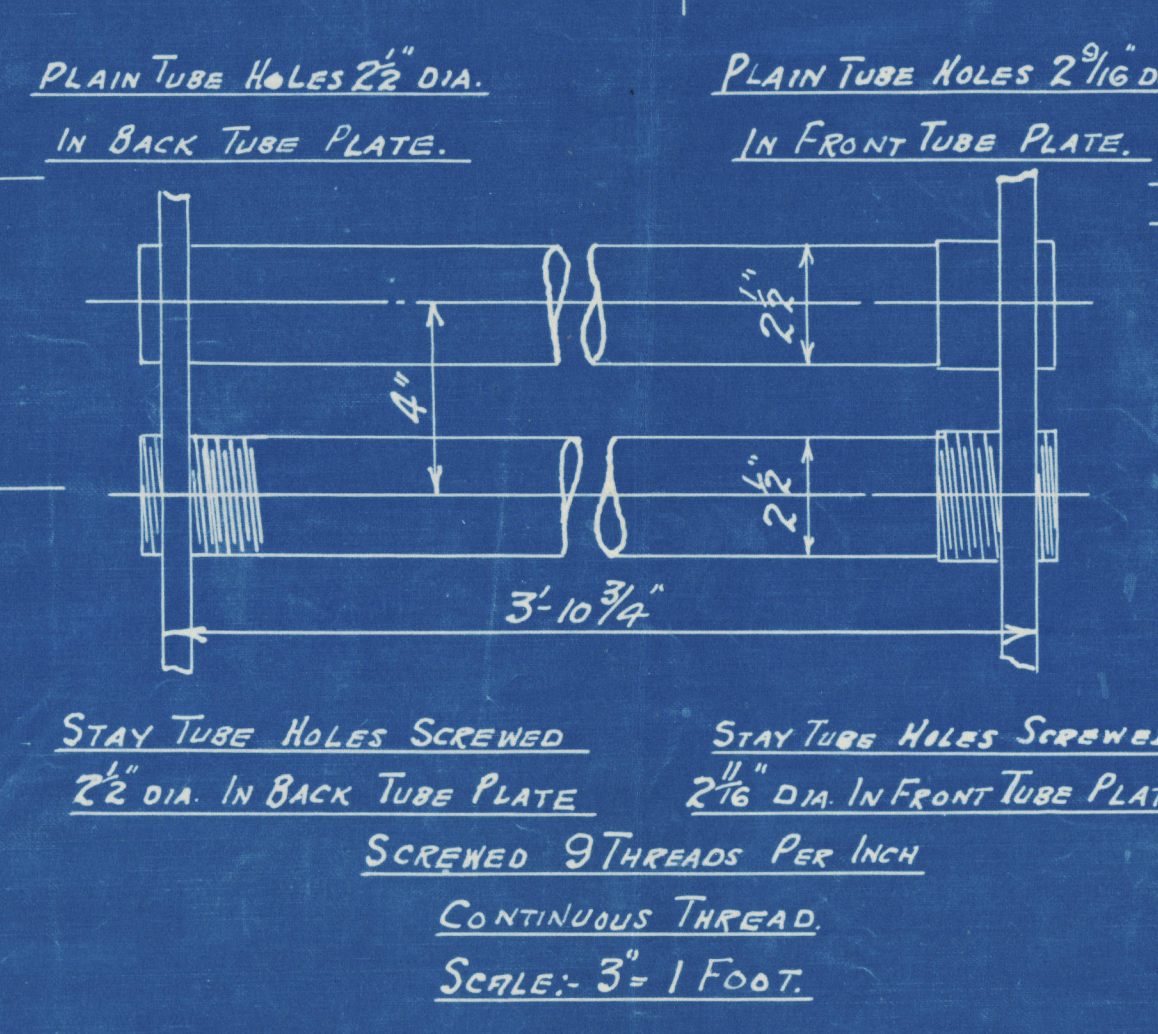


16" x 12" MANHOLE DOOR & SADDLE.
3/4" DIA. RIVETS 25" DIA. HOLES.
(See General Building for Fig.)

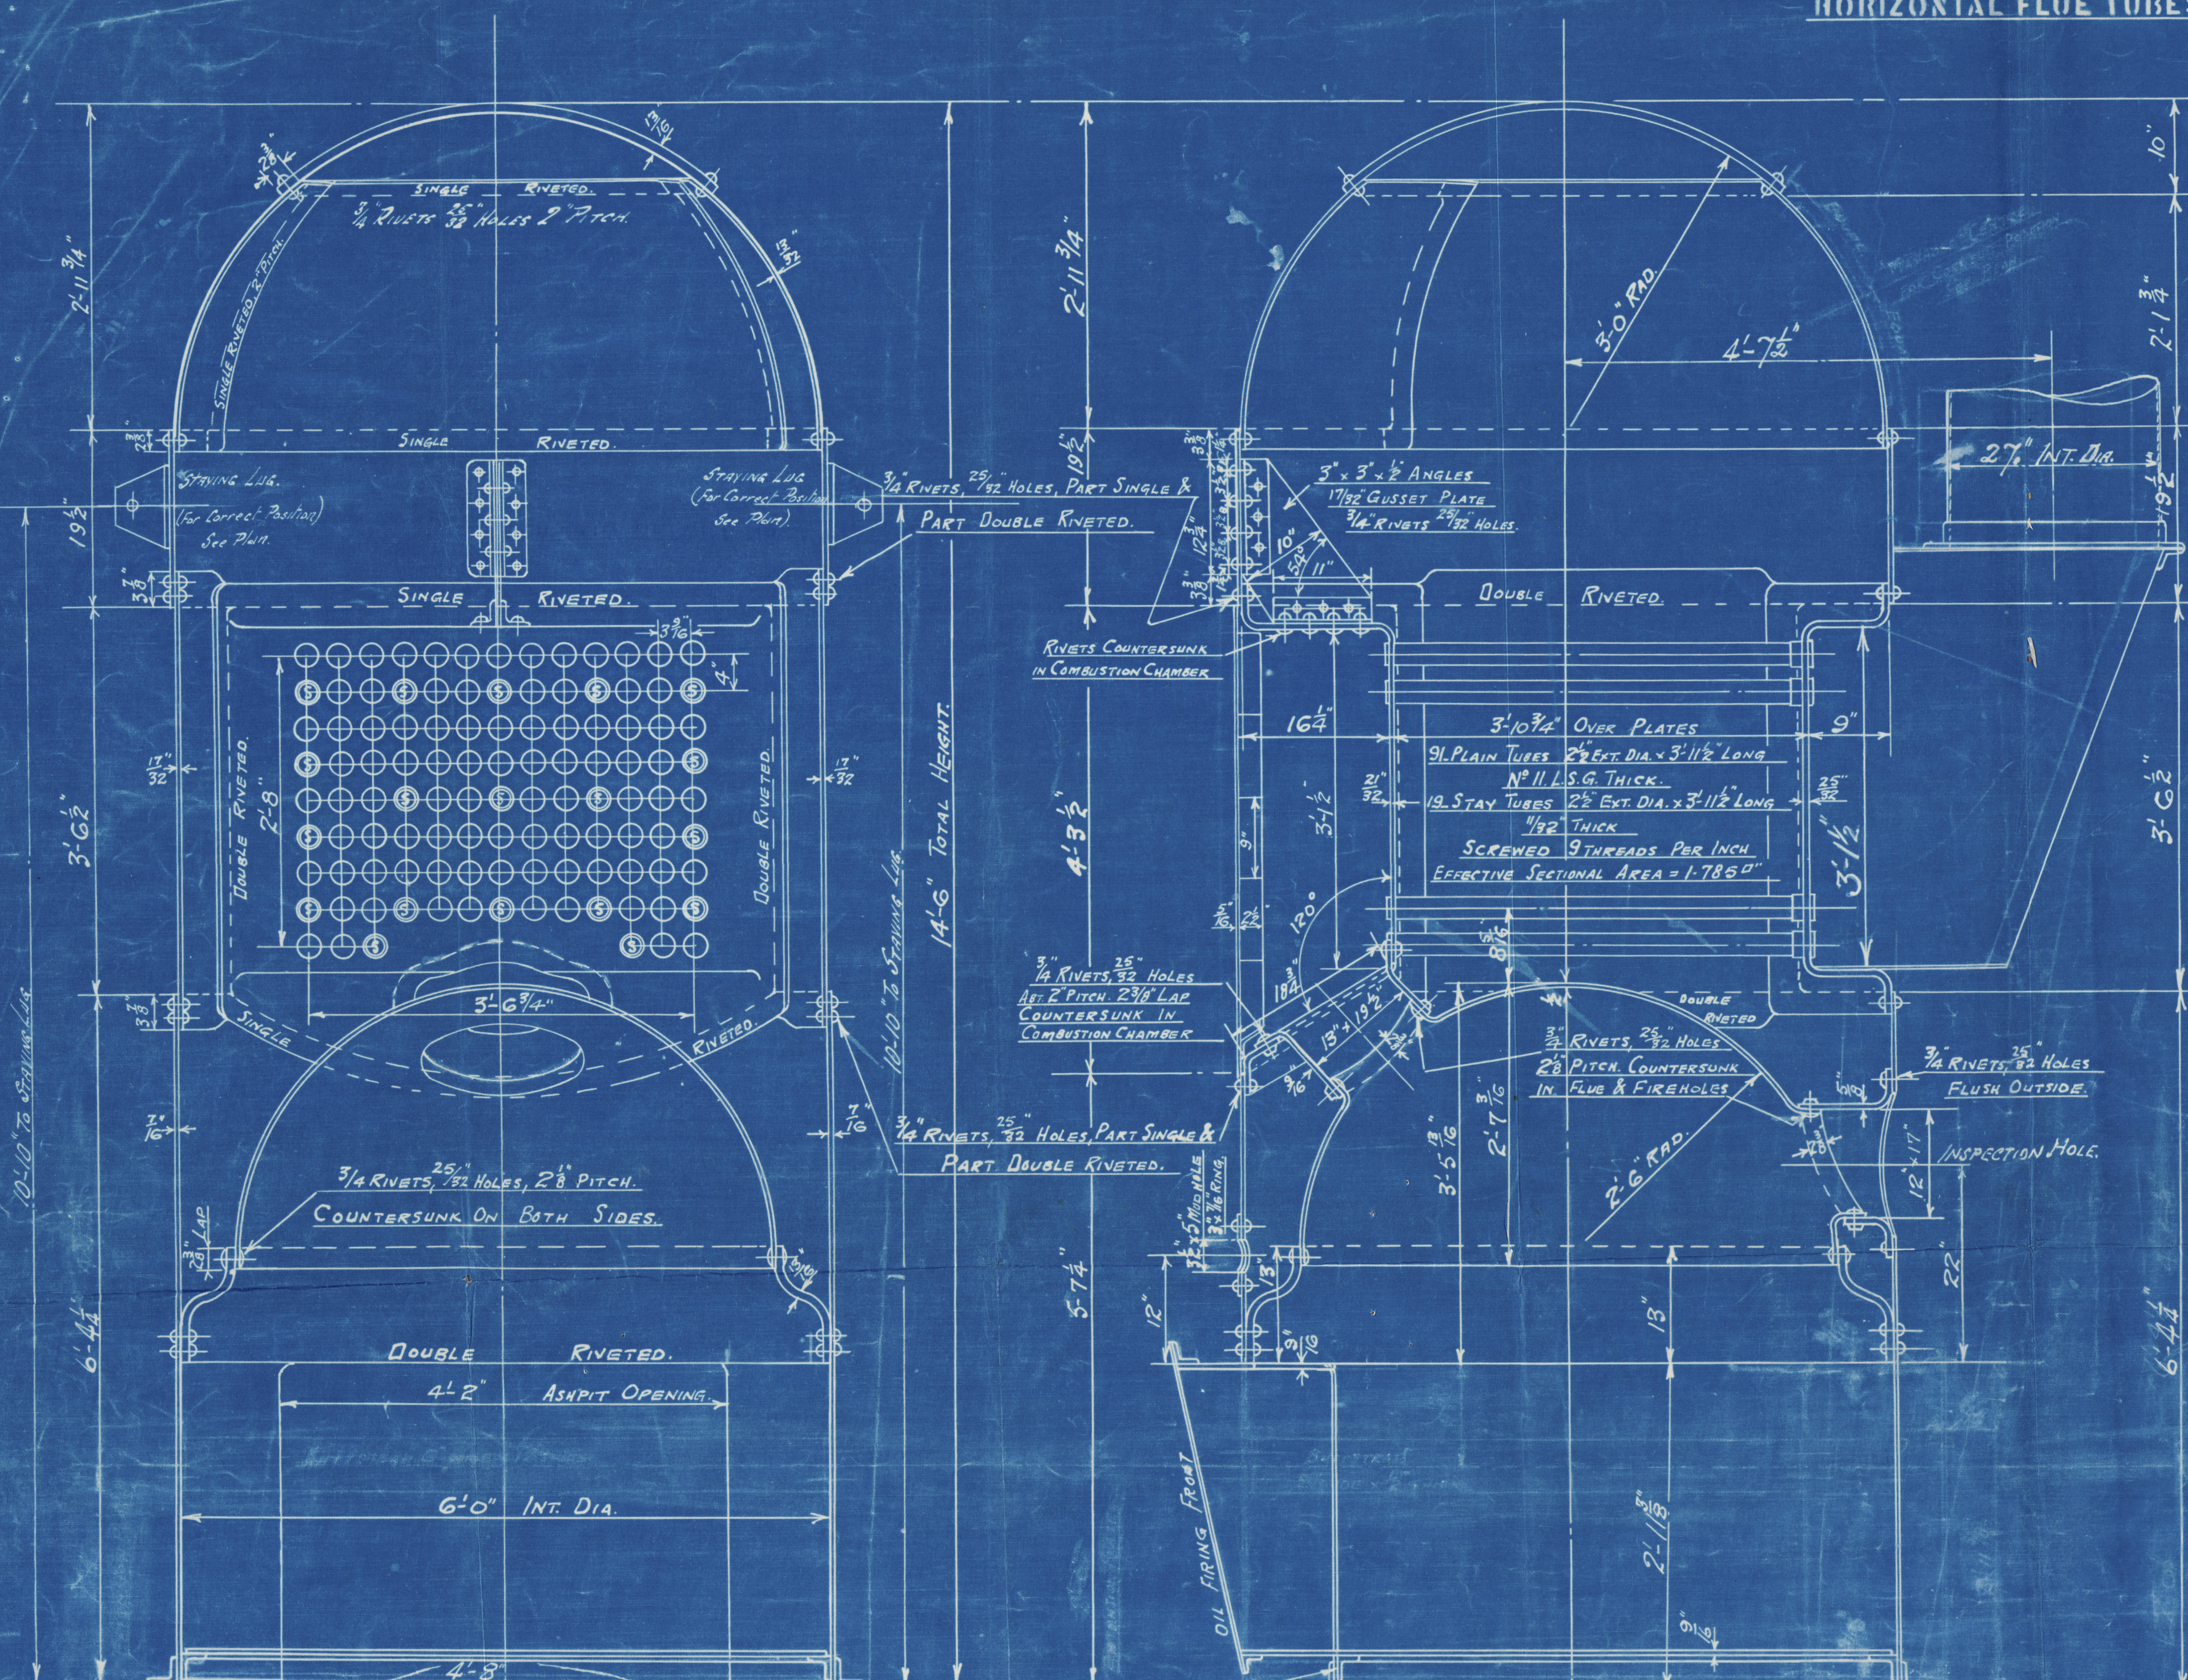

COCHRAN & CO. ANNAN LTD.
ENGINEERS & BOILERMAKERS
ANNAN SCOTLAND

HEATING SURFACE.	
TUBES	273 SQ. FT.
PLATE	77 SQ. FT.
TOTAL	350 SQ. FT.
GRATE AREA	18.7 SQ. FT.

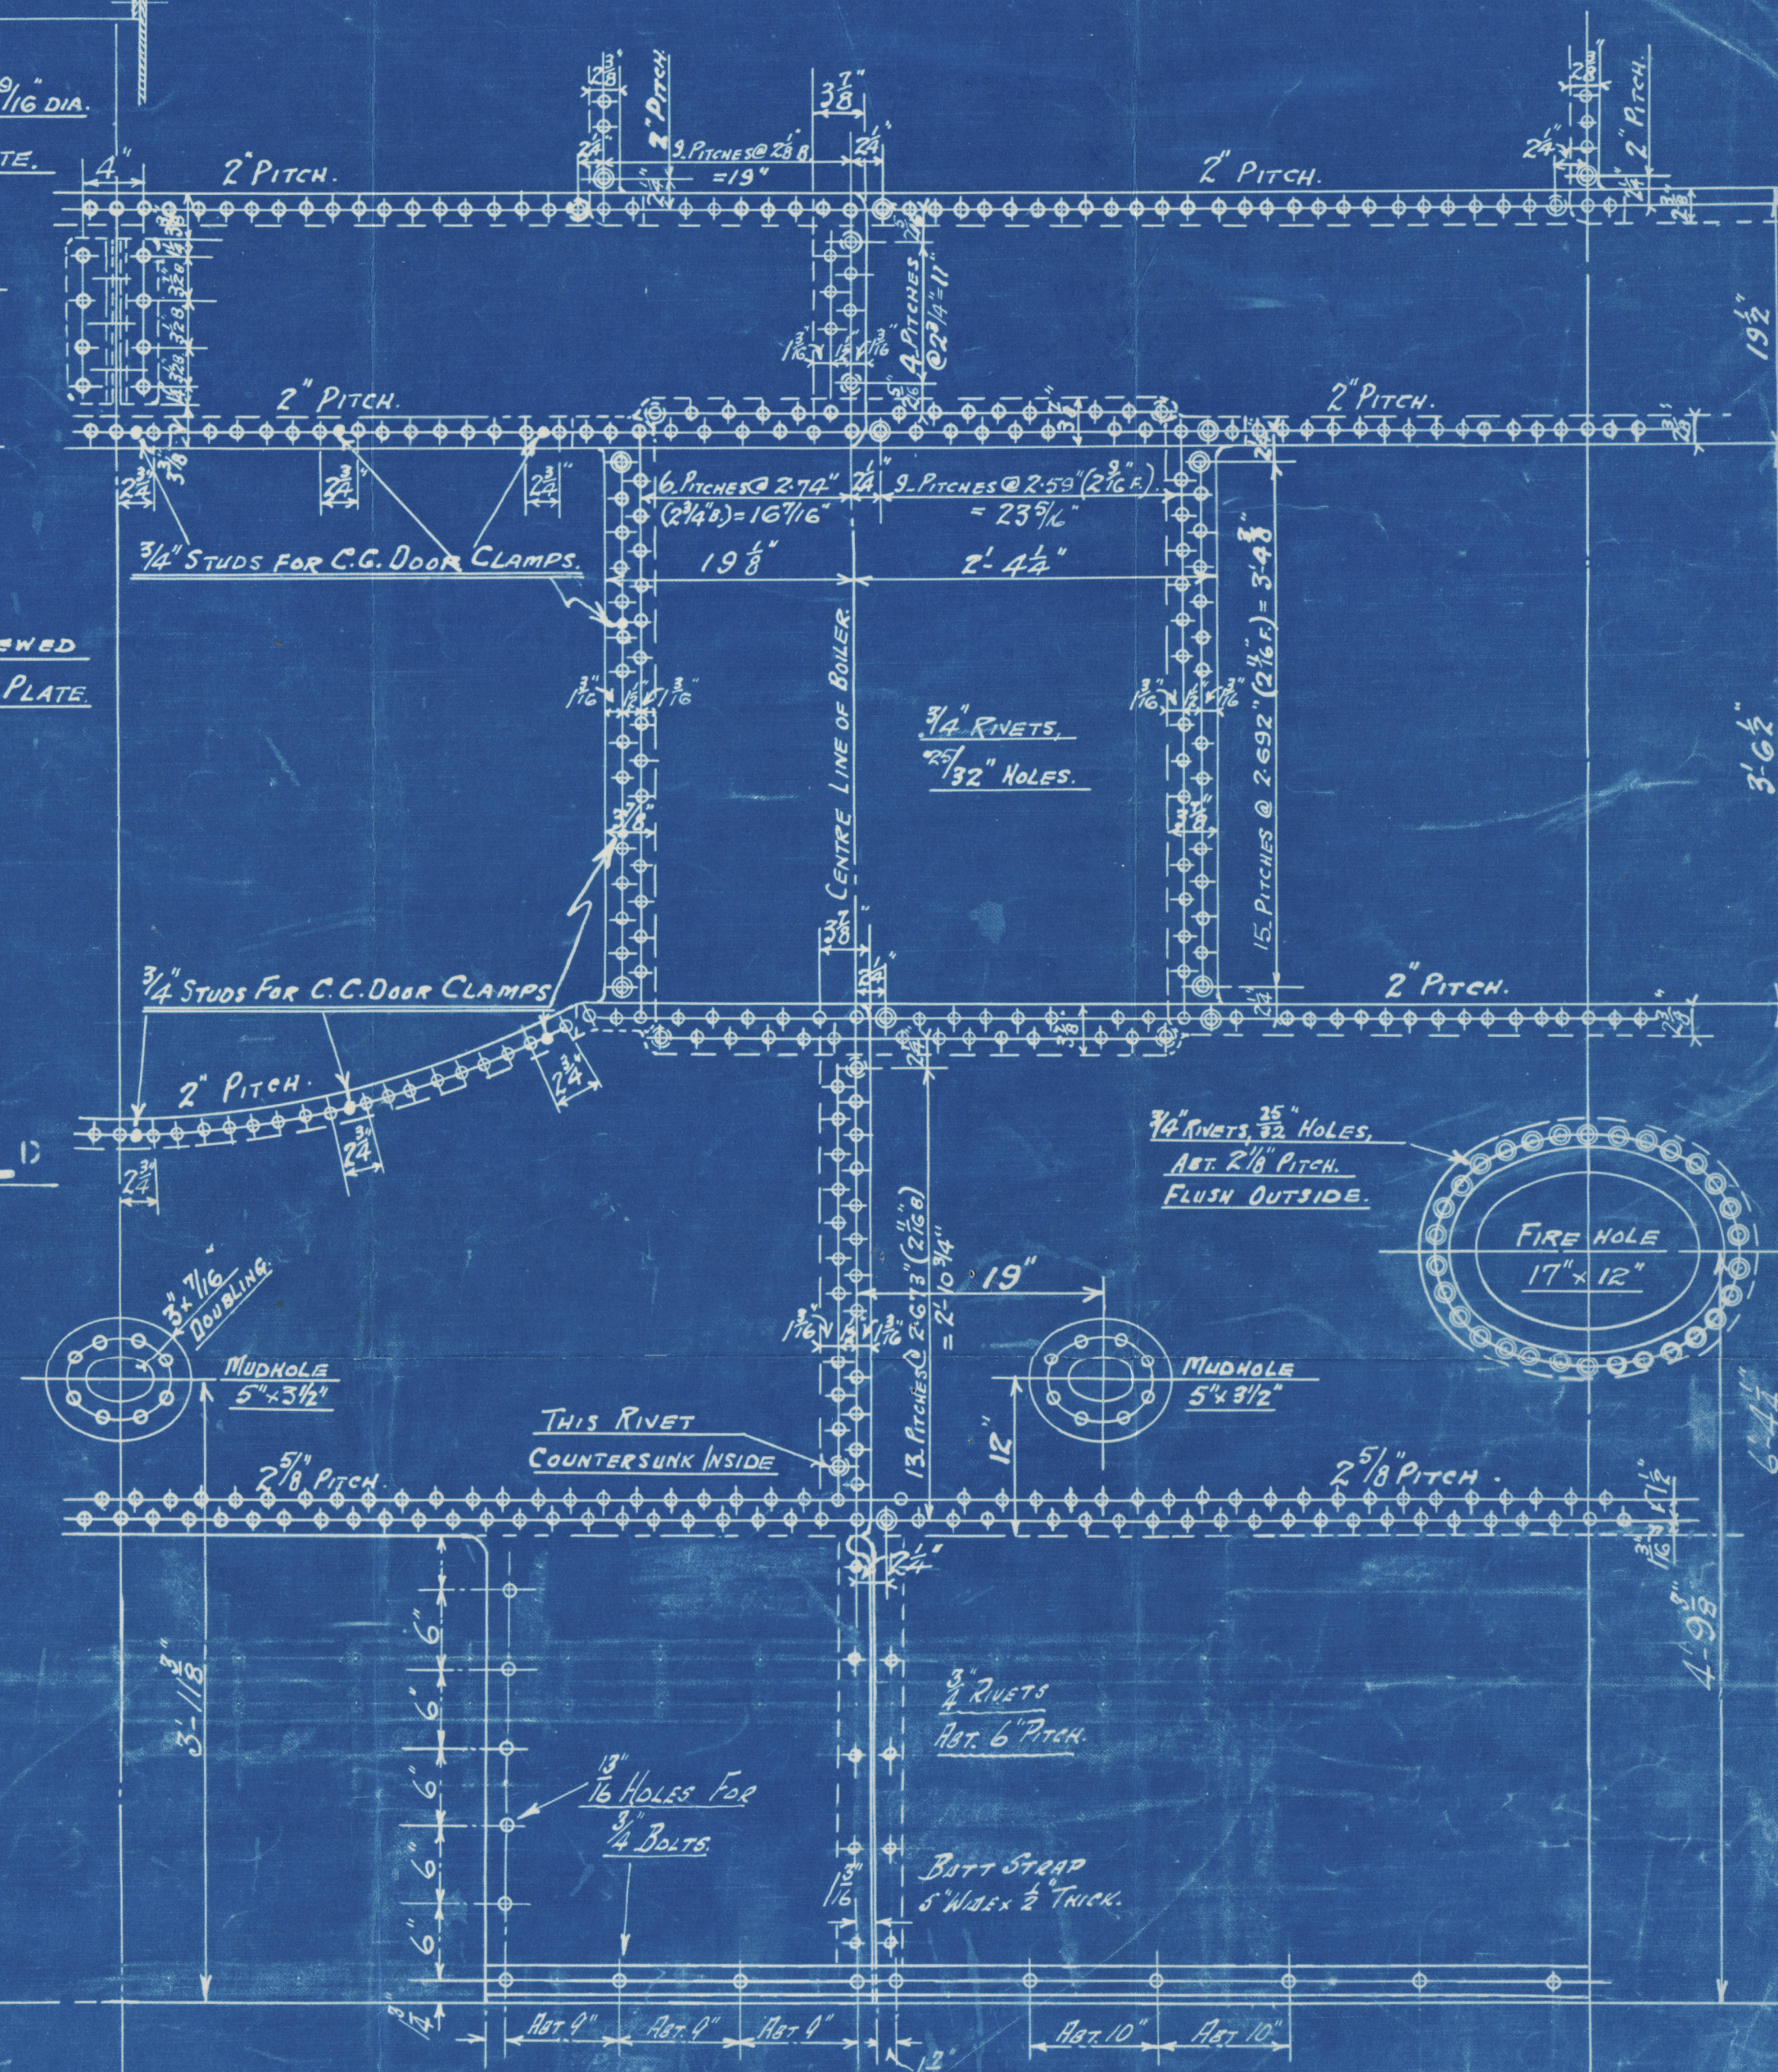

COCHRAN & CO., ANNAN, LD.


Pat. No. 10911

Drawing No. 16347

W.P. 100 lbs

ss. Rangitane.

GLASGOW REPORT No ⁹48220

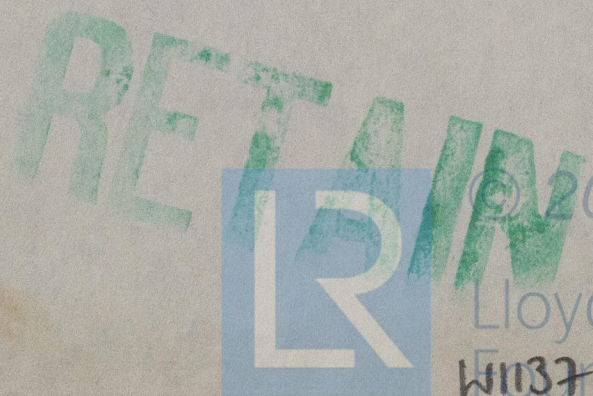

© 2019

Lloyd's Register
Foundation