

W1138-0101

55

JOHN G. KINCAID & CO., LTD.,
ENGINEERS, GREENOCK.

DETAILS.

SHEET No 5


DATE 31-3-36

ENGS. NO. K99/A

REPEAT FOR
K100/A.

NO.

NOTE:- FINE
FEED ON
THIS FACE

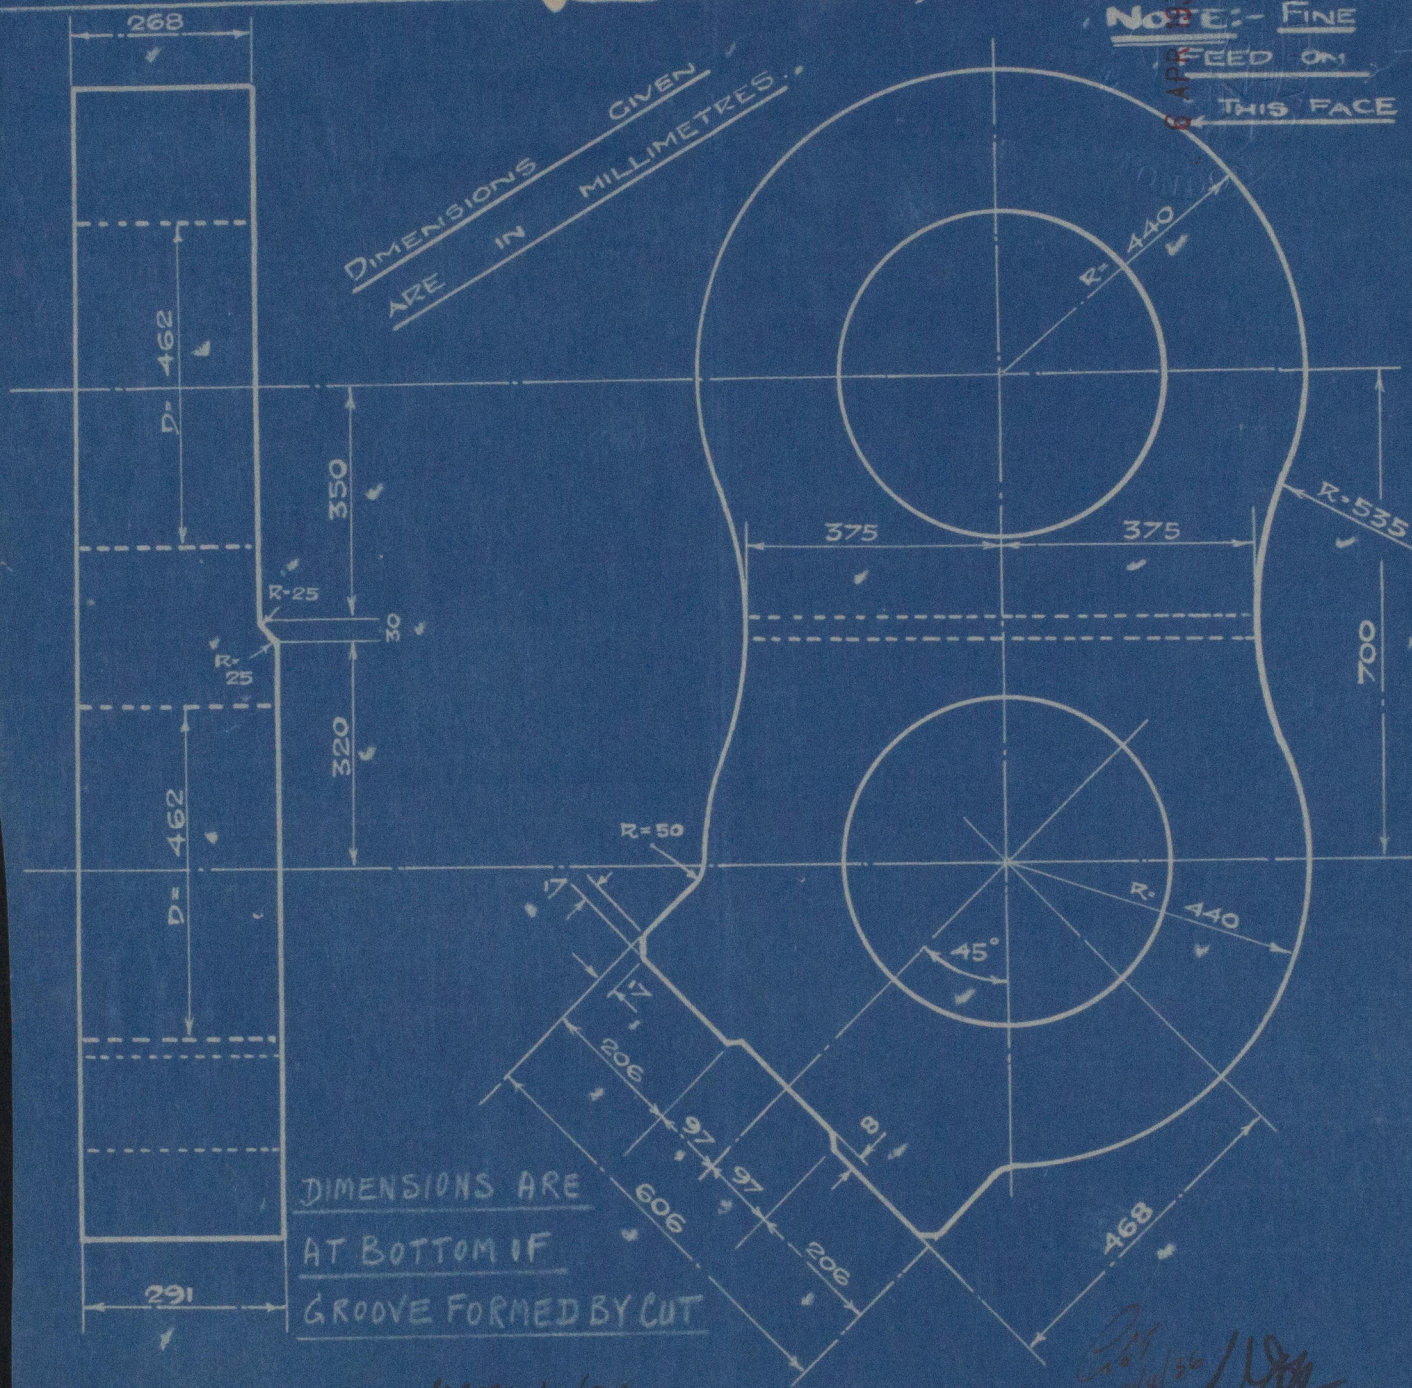

CRANK WEBS. 4-OFF AS SHOWN.


MATERIAL:- ROLLED INGOT SLABS.

SIEMENS - MARTIN STEEL.

(EXCEPT WHERE OTHERWISE INDICATED)

TO BE ROUGH MACHINED AND HOLES DRILLED TO DIMENSIONS
GIVEN. FORGINGS TO BE 28-32 TONS TENSILE.

TO PASS LLOYDS REQUIREMENTS, SURVEY
AND TESTS AT MAKERS WORKS.

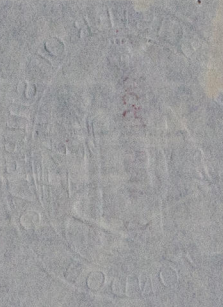

© 2020

Lloyd's Register
Foundation