


ALL RIVET HOLES DRILLED IN PLACE

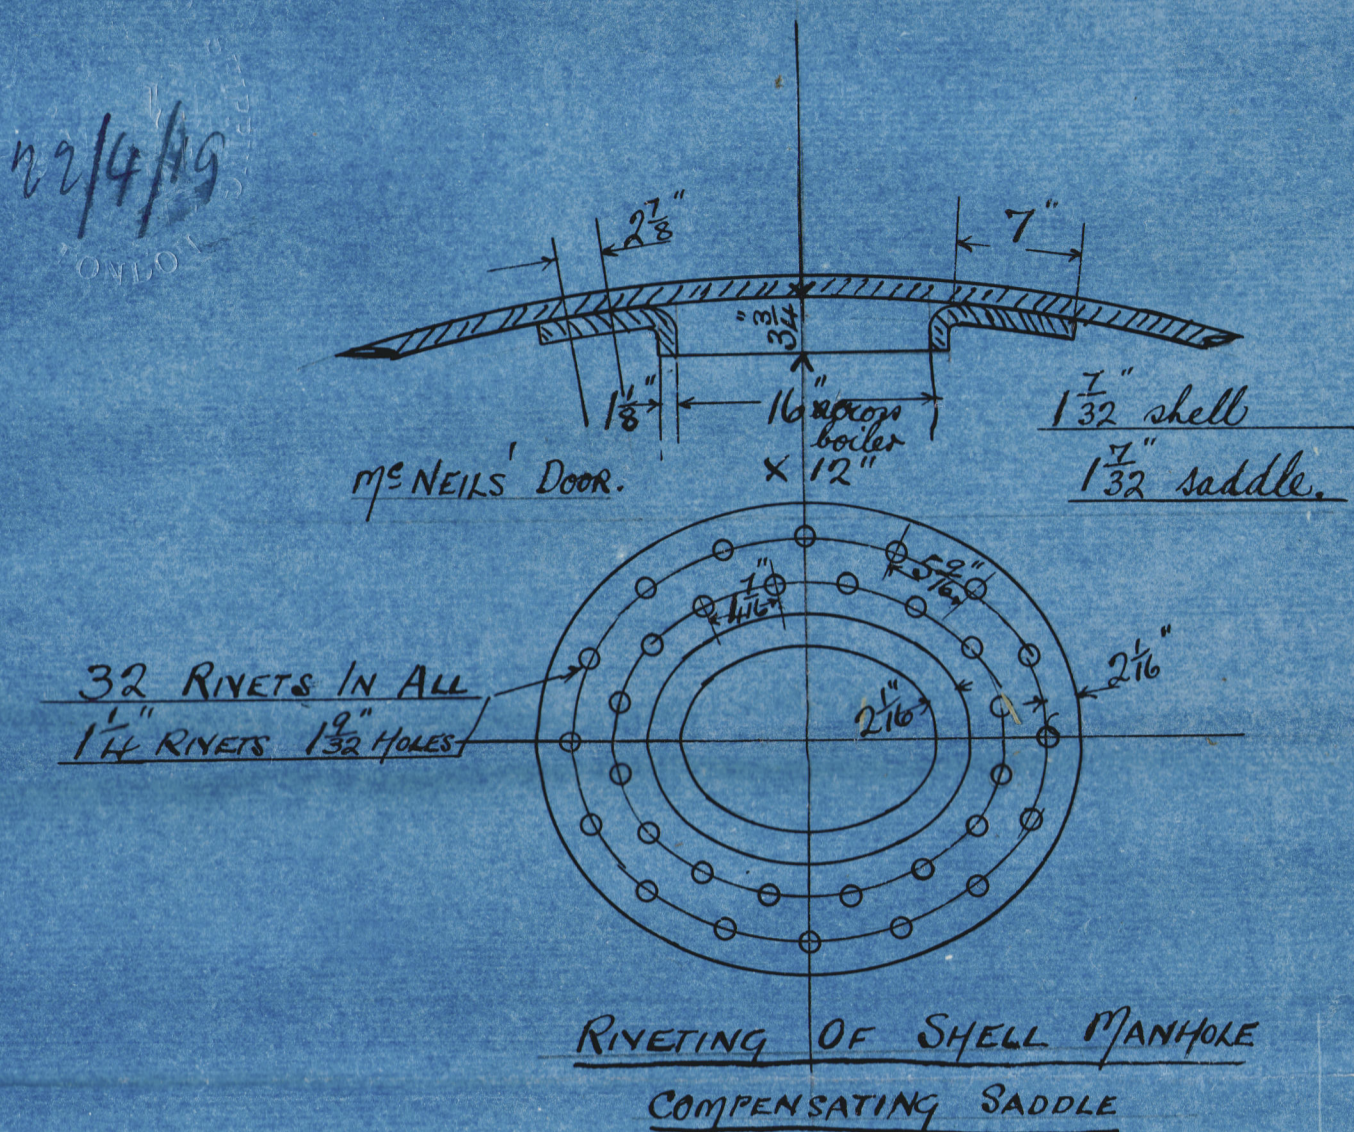

POSITION	MARK	DIA	EFFECTIVE
MARGINAL ROWS	⊗	1 7/8"	2.397"
INSIDE TOP CORNERS	●	2 1/2"	3.183"
BACKS	⊙	1 3/4"	2.060"
SIDES & TOPS		1 5/8"	1.760"

BOW, McLACHLAN & CO. LTD.  
ENGINEERS, SHIPBUILDERS, & IRONFOUNDERS  
THISTLE WORKS.  
PAISLEY.  
Tracing No. 59 Date 14/4/11  
19

- MAIN BOILER - Nos 1073-1080 -

- 8 OFF - LLOYDS SURVEY -

W1145-0032

W1145-0032

BOW, McLACHLAN

BOILERS

1073 To 1080

Glasgow 15<sup>th</sup> April 1919



Please return to Glasgow for  
further use.

GLASGOW REPORT No. H0371.

*s/s Meathside  
Lapwing.*



© 2020

Lloyd's Register  
Foundation