


Styklisten gælder for 1 Skib.			
Mrk	Ant.	Betegnelse	Materiale
1.	2	Mellemaksel	S.M. Staal
2.	2.	Skrueaksel.	" " "
3.	2	Møtrik	" " "
4.	2	Kile.	" " "
5.	2	Sikring m. Stopskrue.	" " "
6		Koblingsbolt m. Møtrik	" " "
7.	2	Foring	Bronce.
	1	Skrueaksel u. Gevind.	S.M. Staal
	1	Møtrik " " "	" " "
	1	Kile.	" " "
	6	Koblingsbolt m. Møtrik	" " "
	1	Foring	Bronce

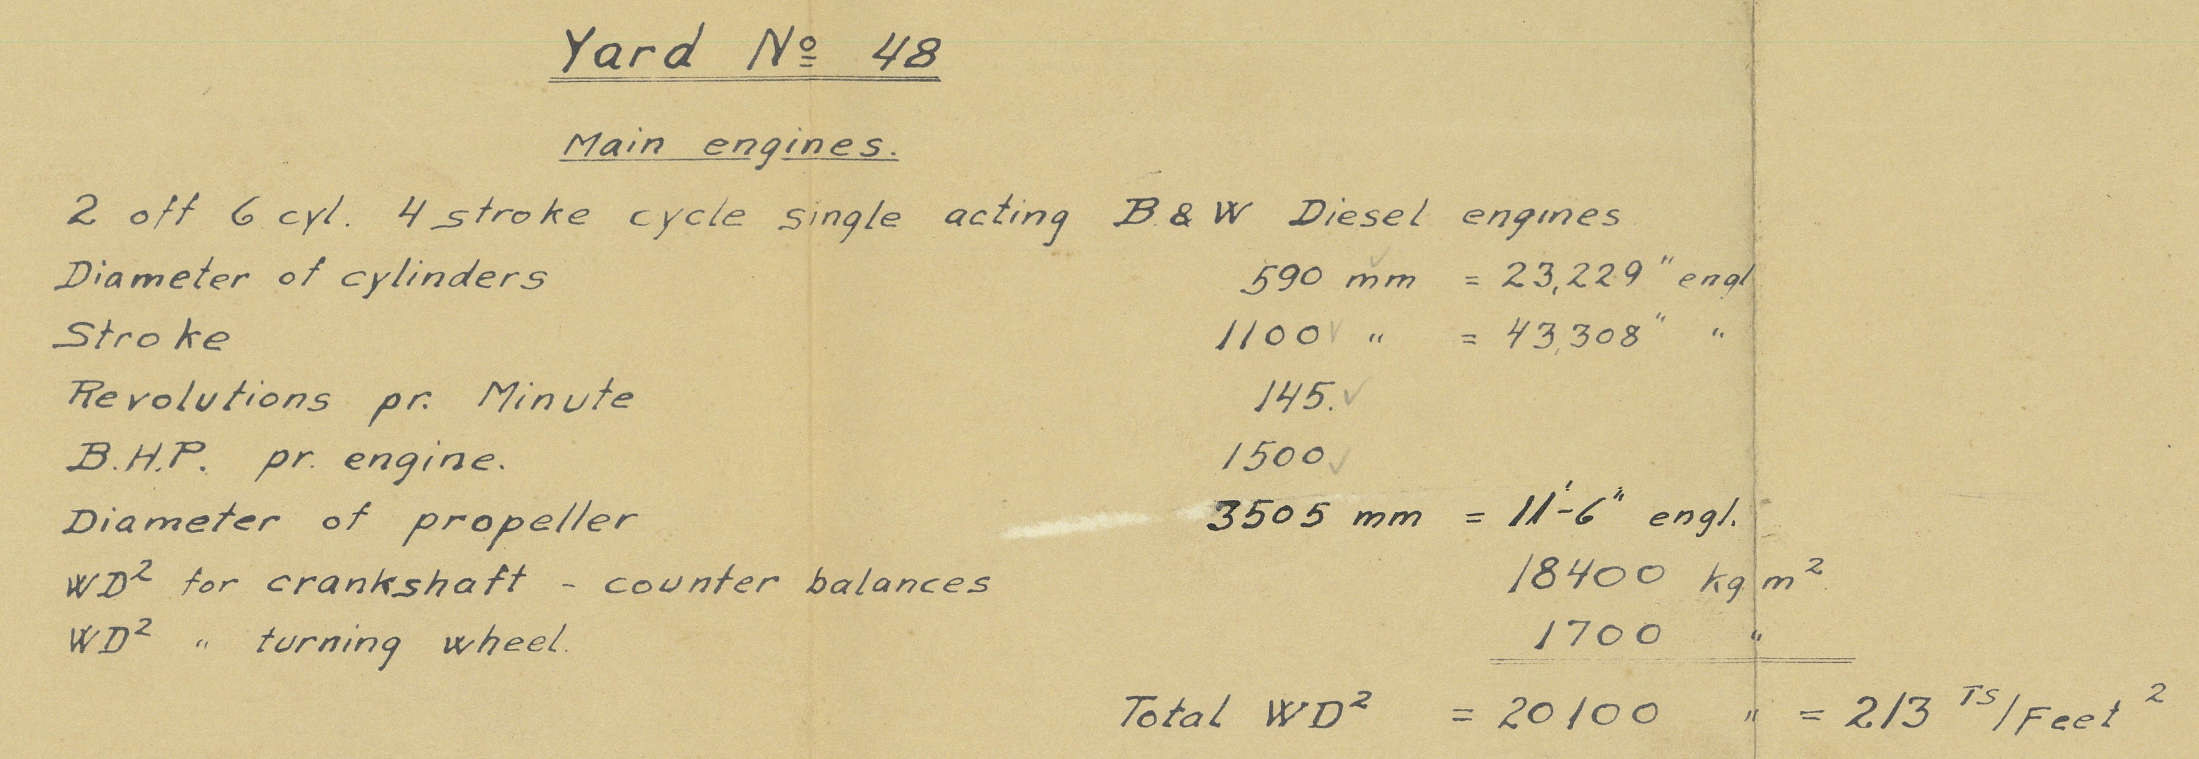


G. N. 7.
 20/8/30
 25/8/31 B.W.
 3. Lloyd.

INTERMEDIATE
Propeller - & ~~Tunnel~~ shafts for
twin schrew motor ship

Yard No 48.

Being built by:

AKTIESELSKABET
NAKSKOV SKIBSVÆRFT

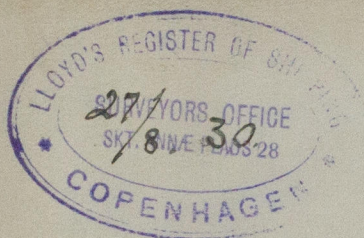

N^o "Solheim" of Larvik.
Open Rpt. No 9310.



© 2020

Lloyd's Register

Foundation
WASS6-0169