


"DUNEDIN STAR"

SKETCH OF EXISTING INSULATED TWIN DK BHDS

IN FORE BODY OF VESSEL.

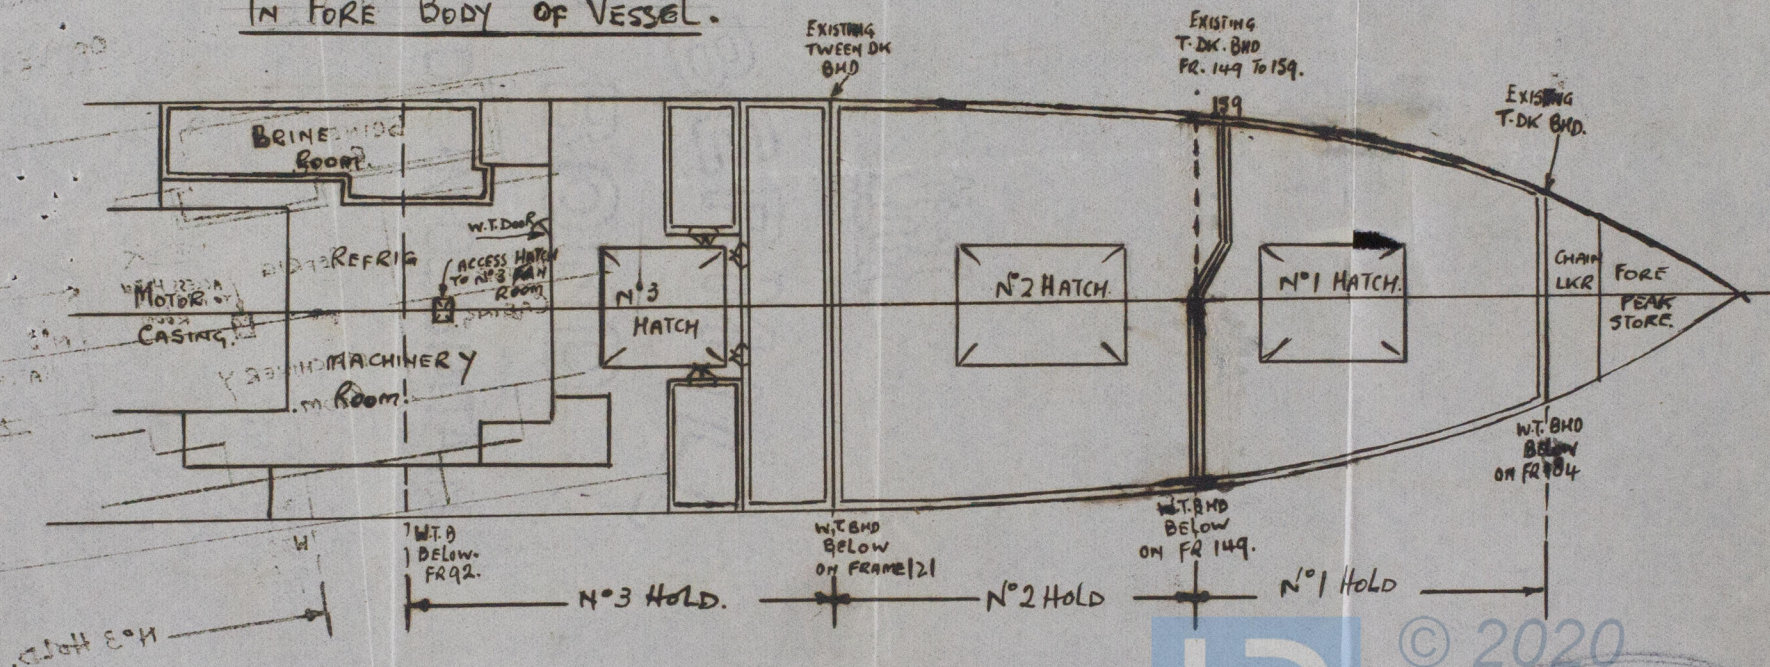

© 2020

Lloyd's Register
Foundation

W1164-0128

