




— S.S. "CORABELLA" —  
 — ADDITIONAL STIFFENING AT —  
 — AFTER END —  
 SCALE 1" = 1'-0"

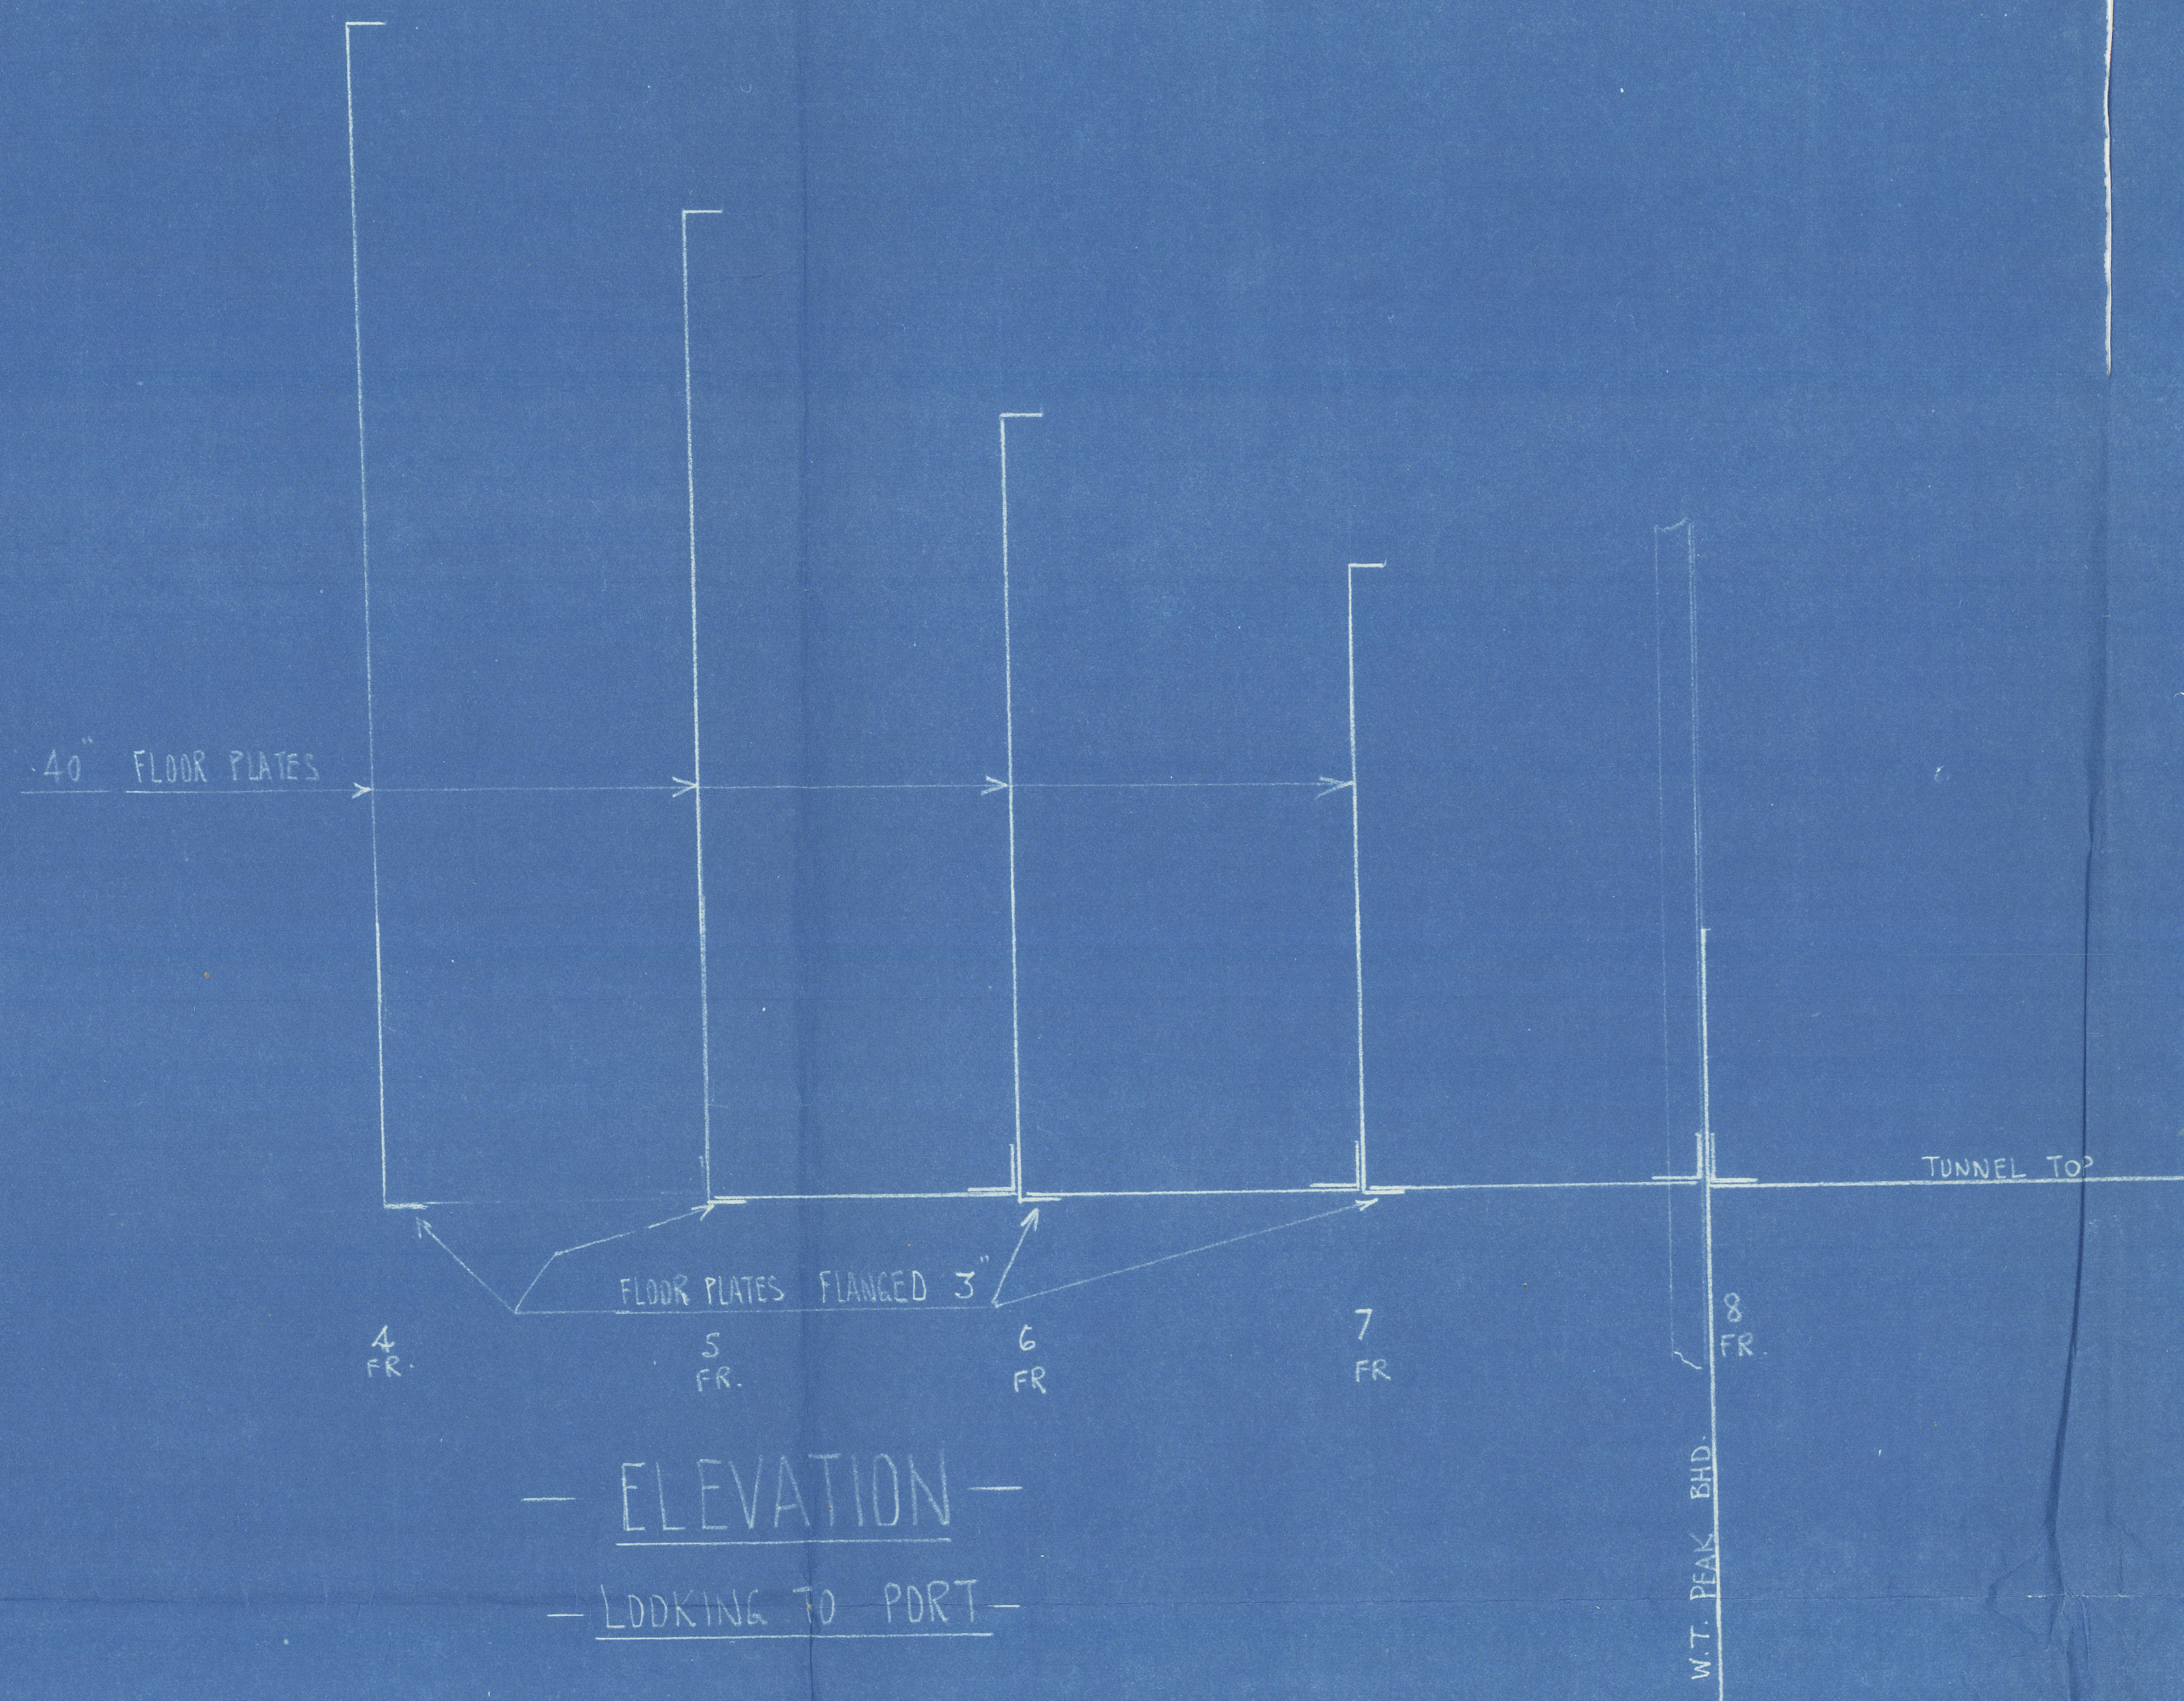

— ELEVATION —  
 — LOOKING TO PORT —

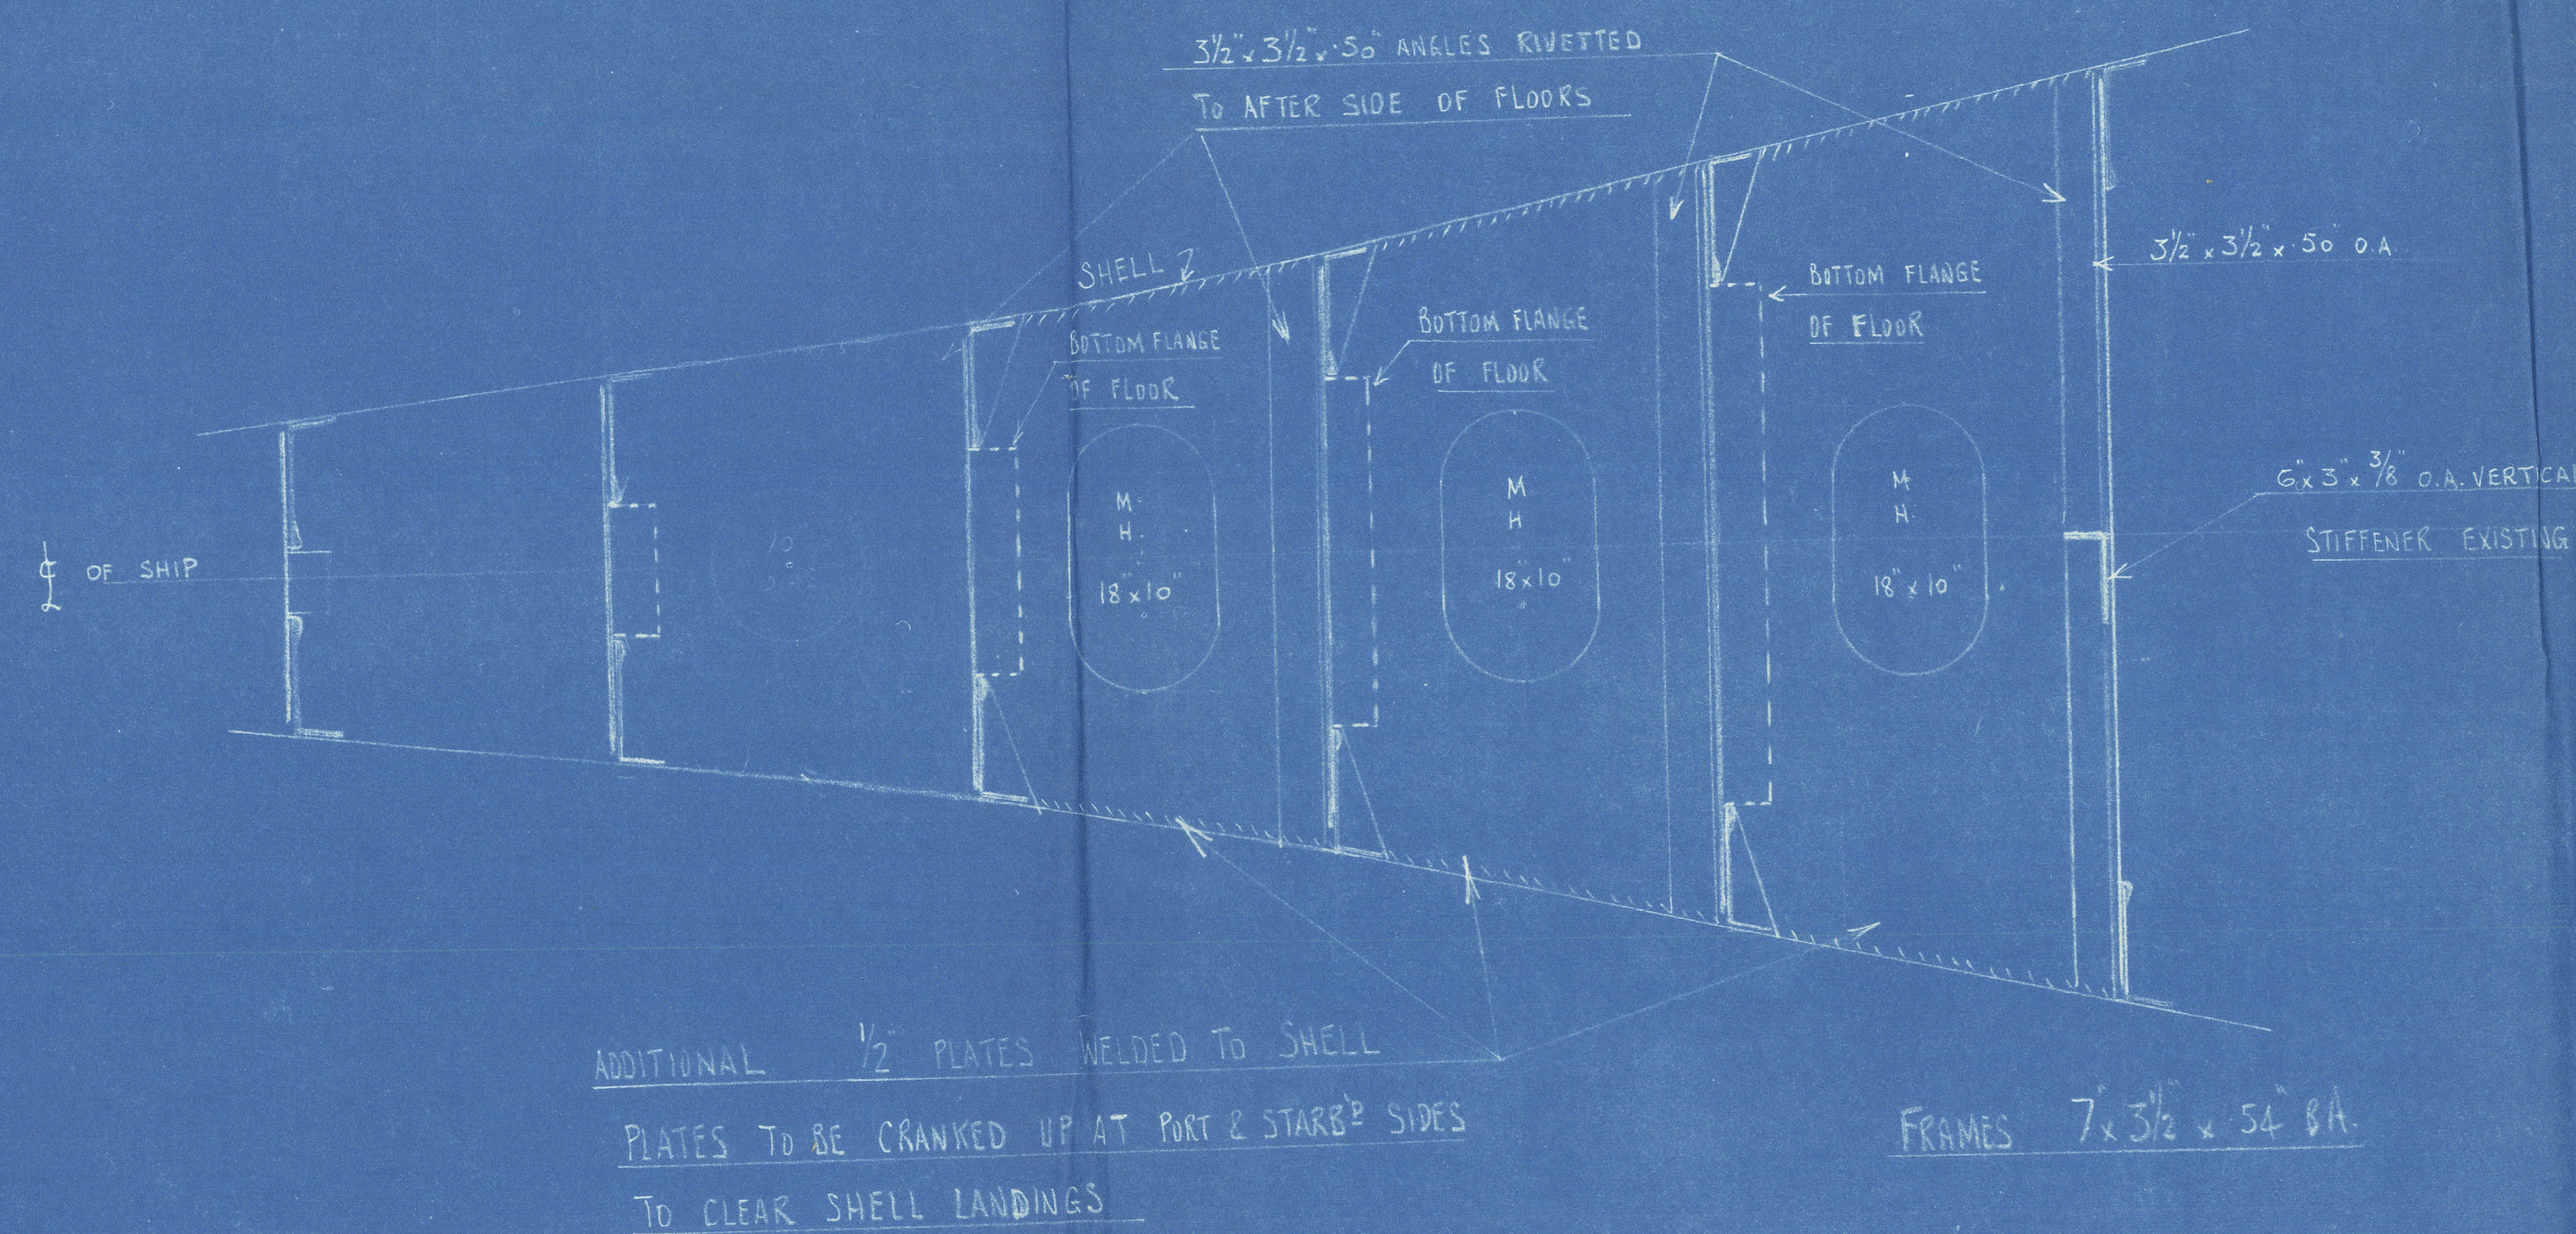

— PLAN VIEW AT LEVEL OF —  
 — TUNNEL TOP —

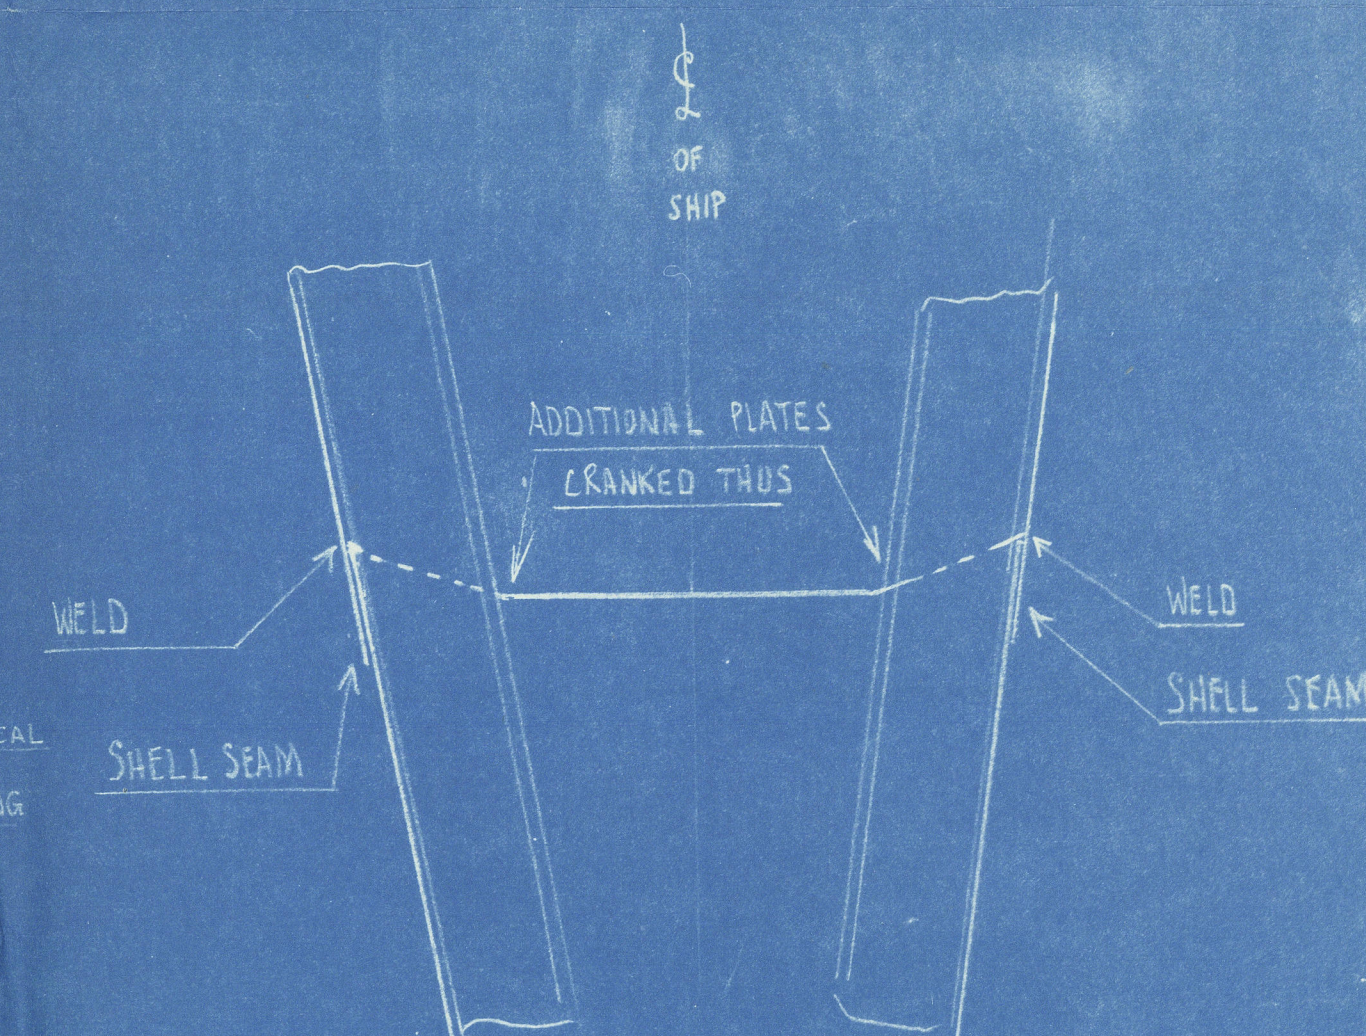

— SECTION —  
 — LOOKING AFT —



CORABELLA

Nwc. RPT. 97392

SKETCH "D"

April 1939

Additional Stiffening at After End



© 2020

Lloyd's Register  
Foundation

W1168 - 0203