
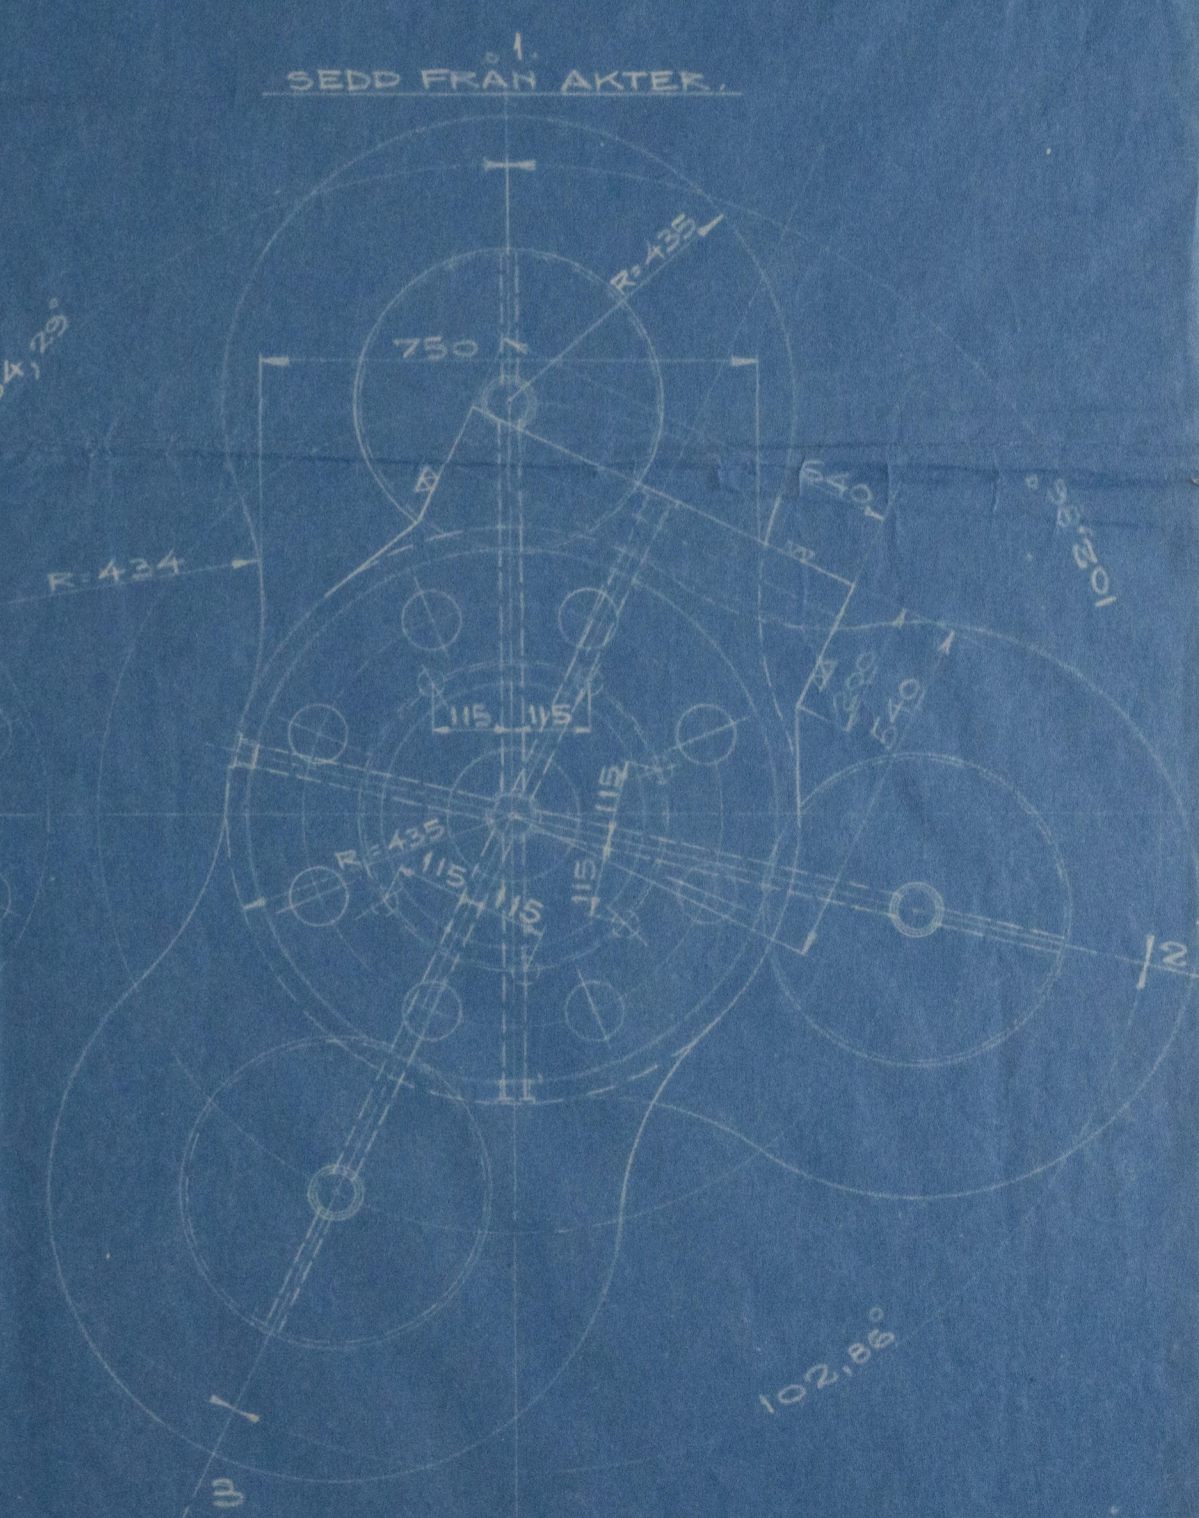
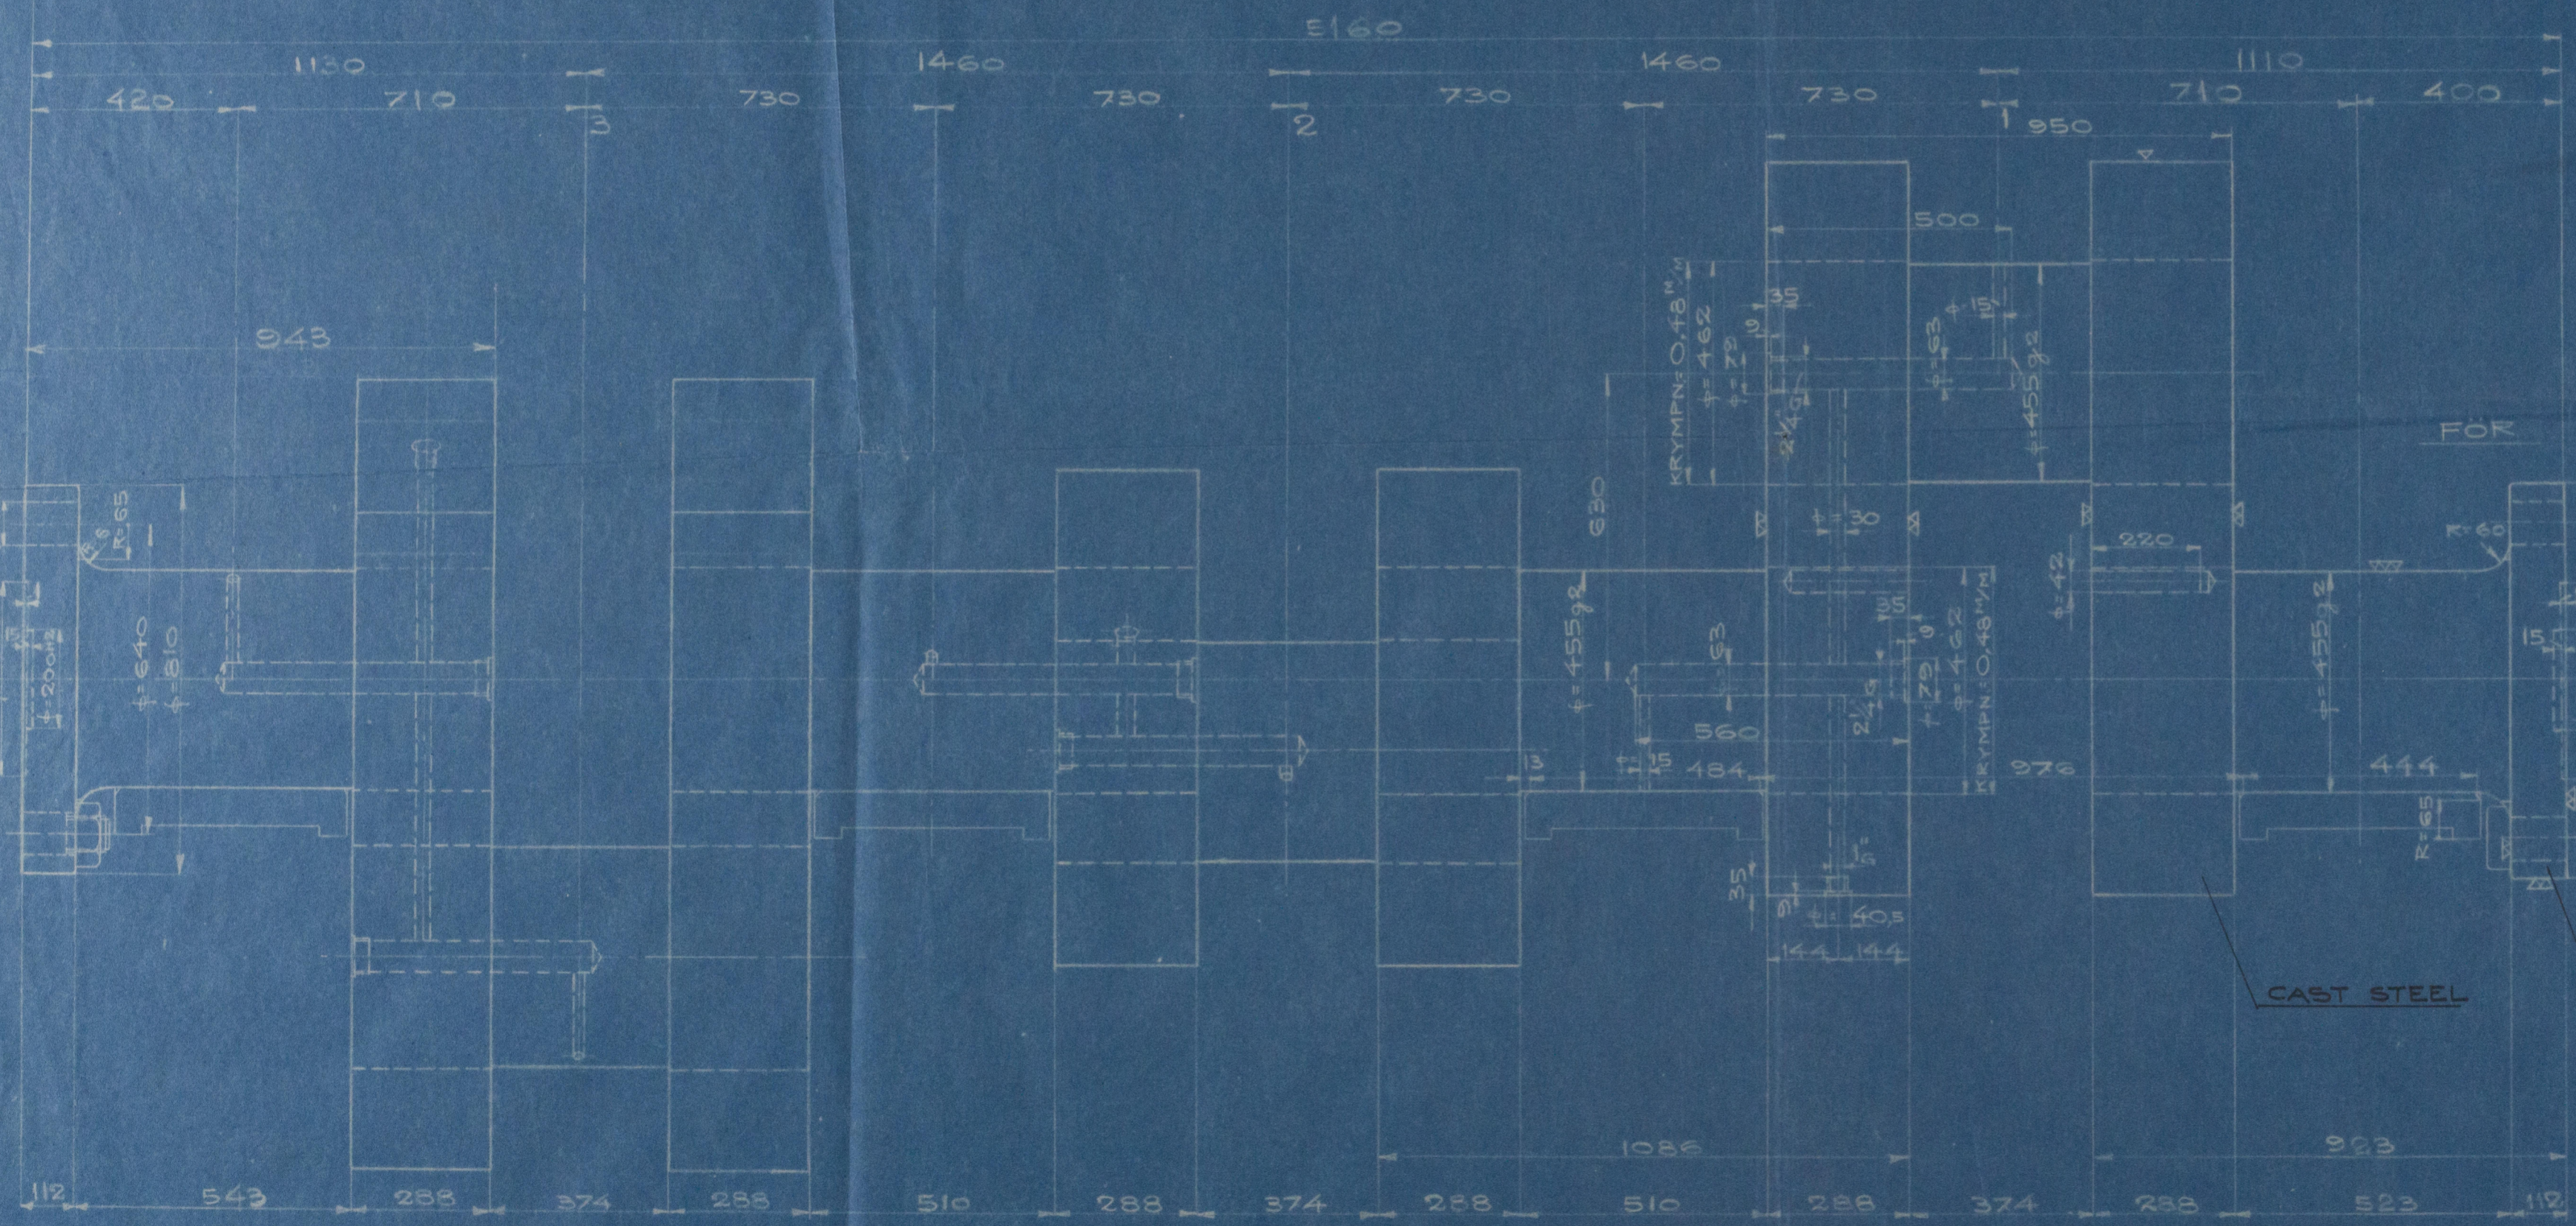
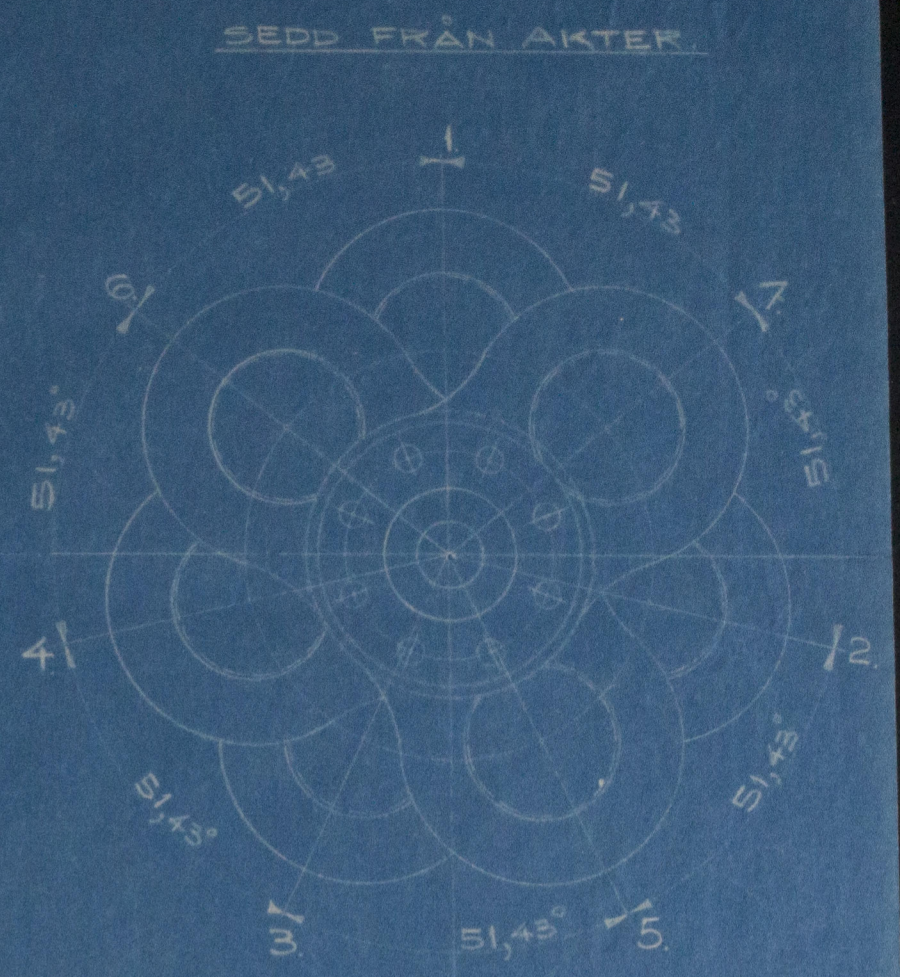


1727. No. 4.

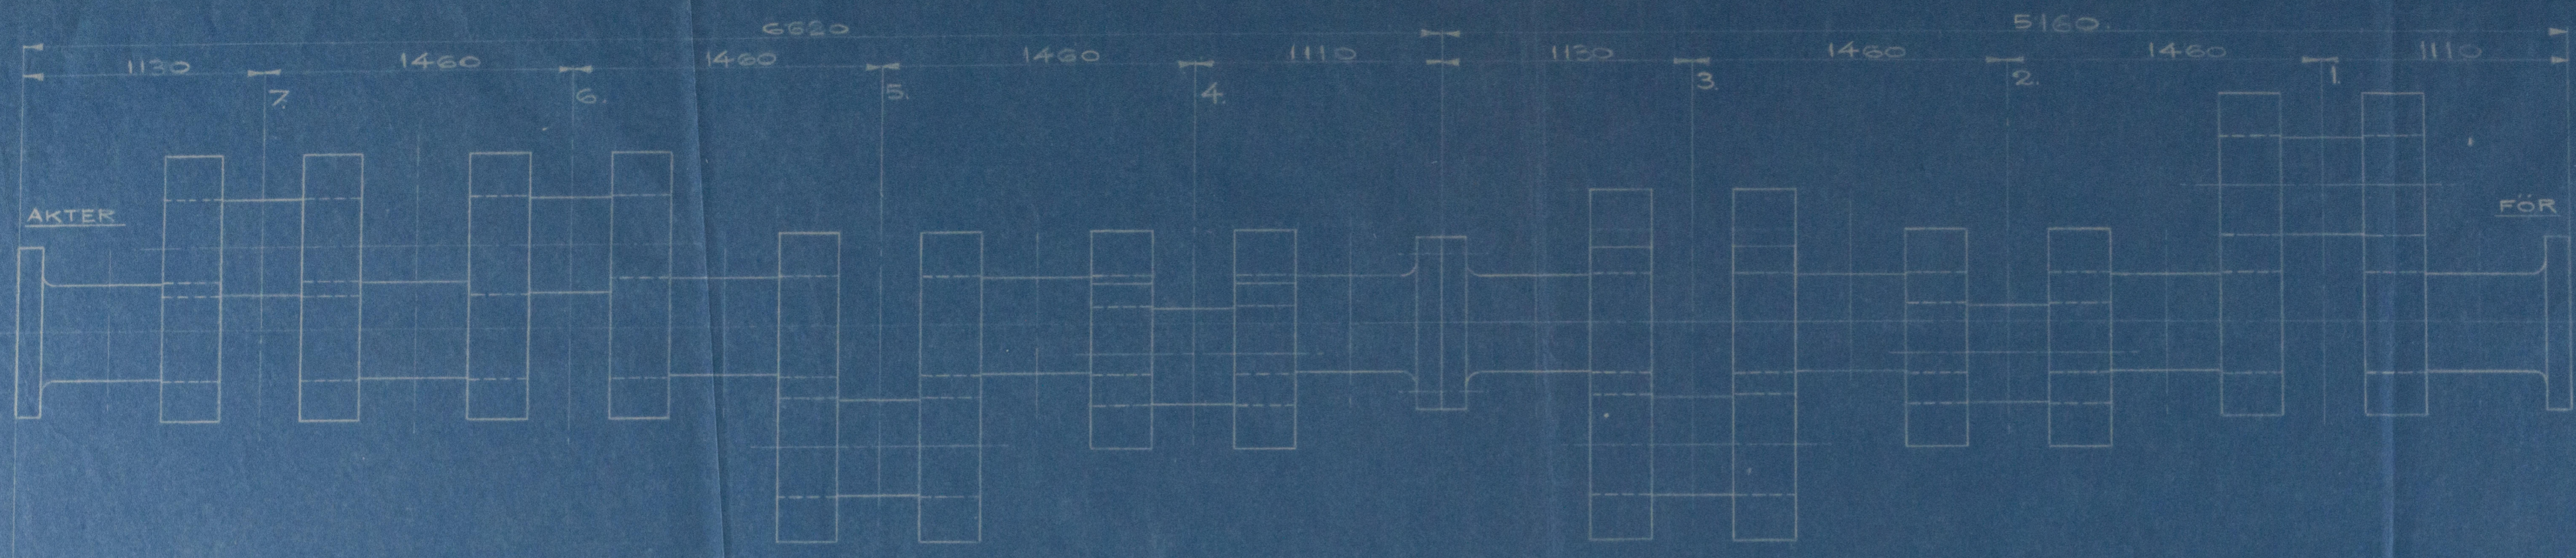

A.B. ATLAS DIESEL
STOCKHOLM

VEVAXEL	1172Z	SKALA=1:100:20
N ^o MP-12		
KONSTR.	KONSTR.	DATO
KOPIER. TE	KOPIER. TE	14.7.23
KONTK.	KONTK.	138
A.B. ATLAS DIESEL STOCKHOLM.		20. JULI 1923

"Anglo Maersk^{ex} M.V. Anglo Swede"

W-5151

Newcastle Report 85442

Main Crankshaft (H)



© 2020

Lloyd's Register
Foundation

W1171-0028