
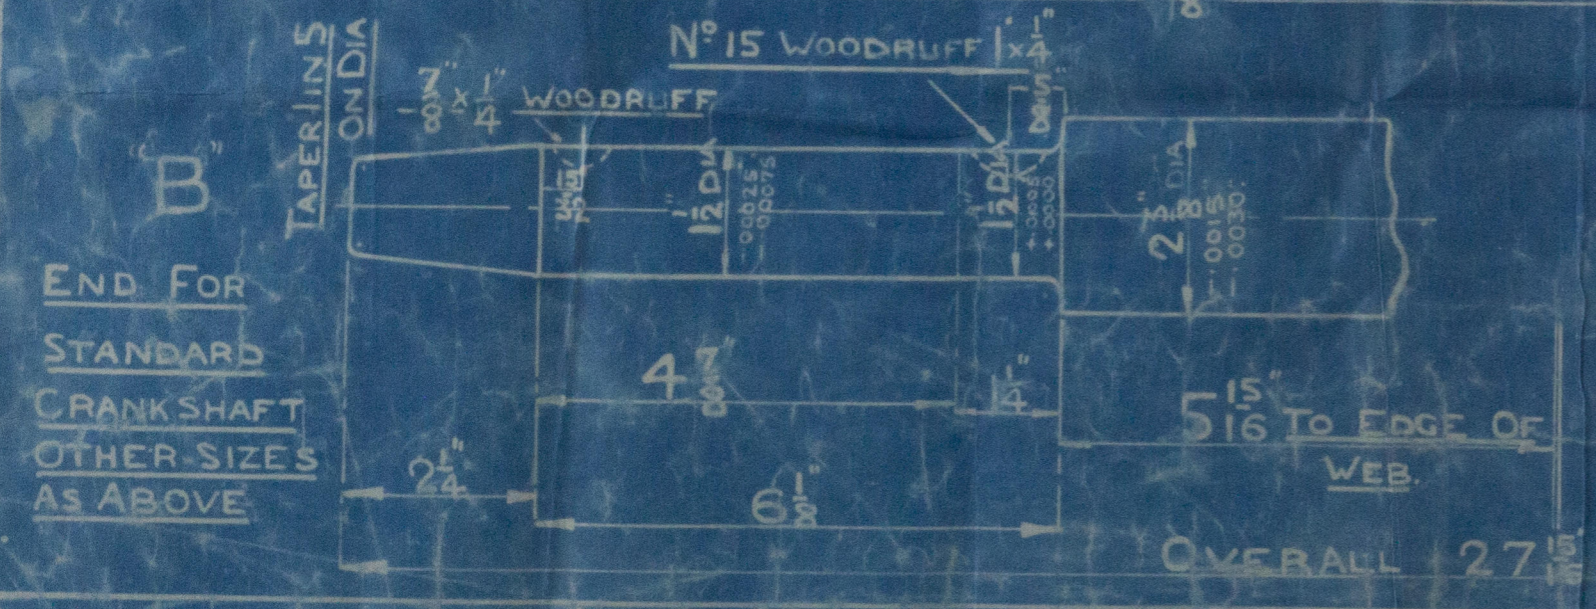


29 APR 1940

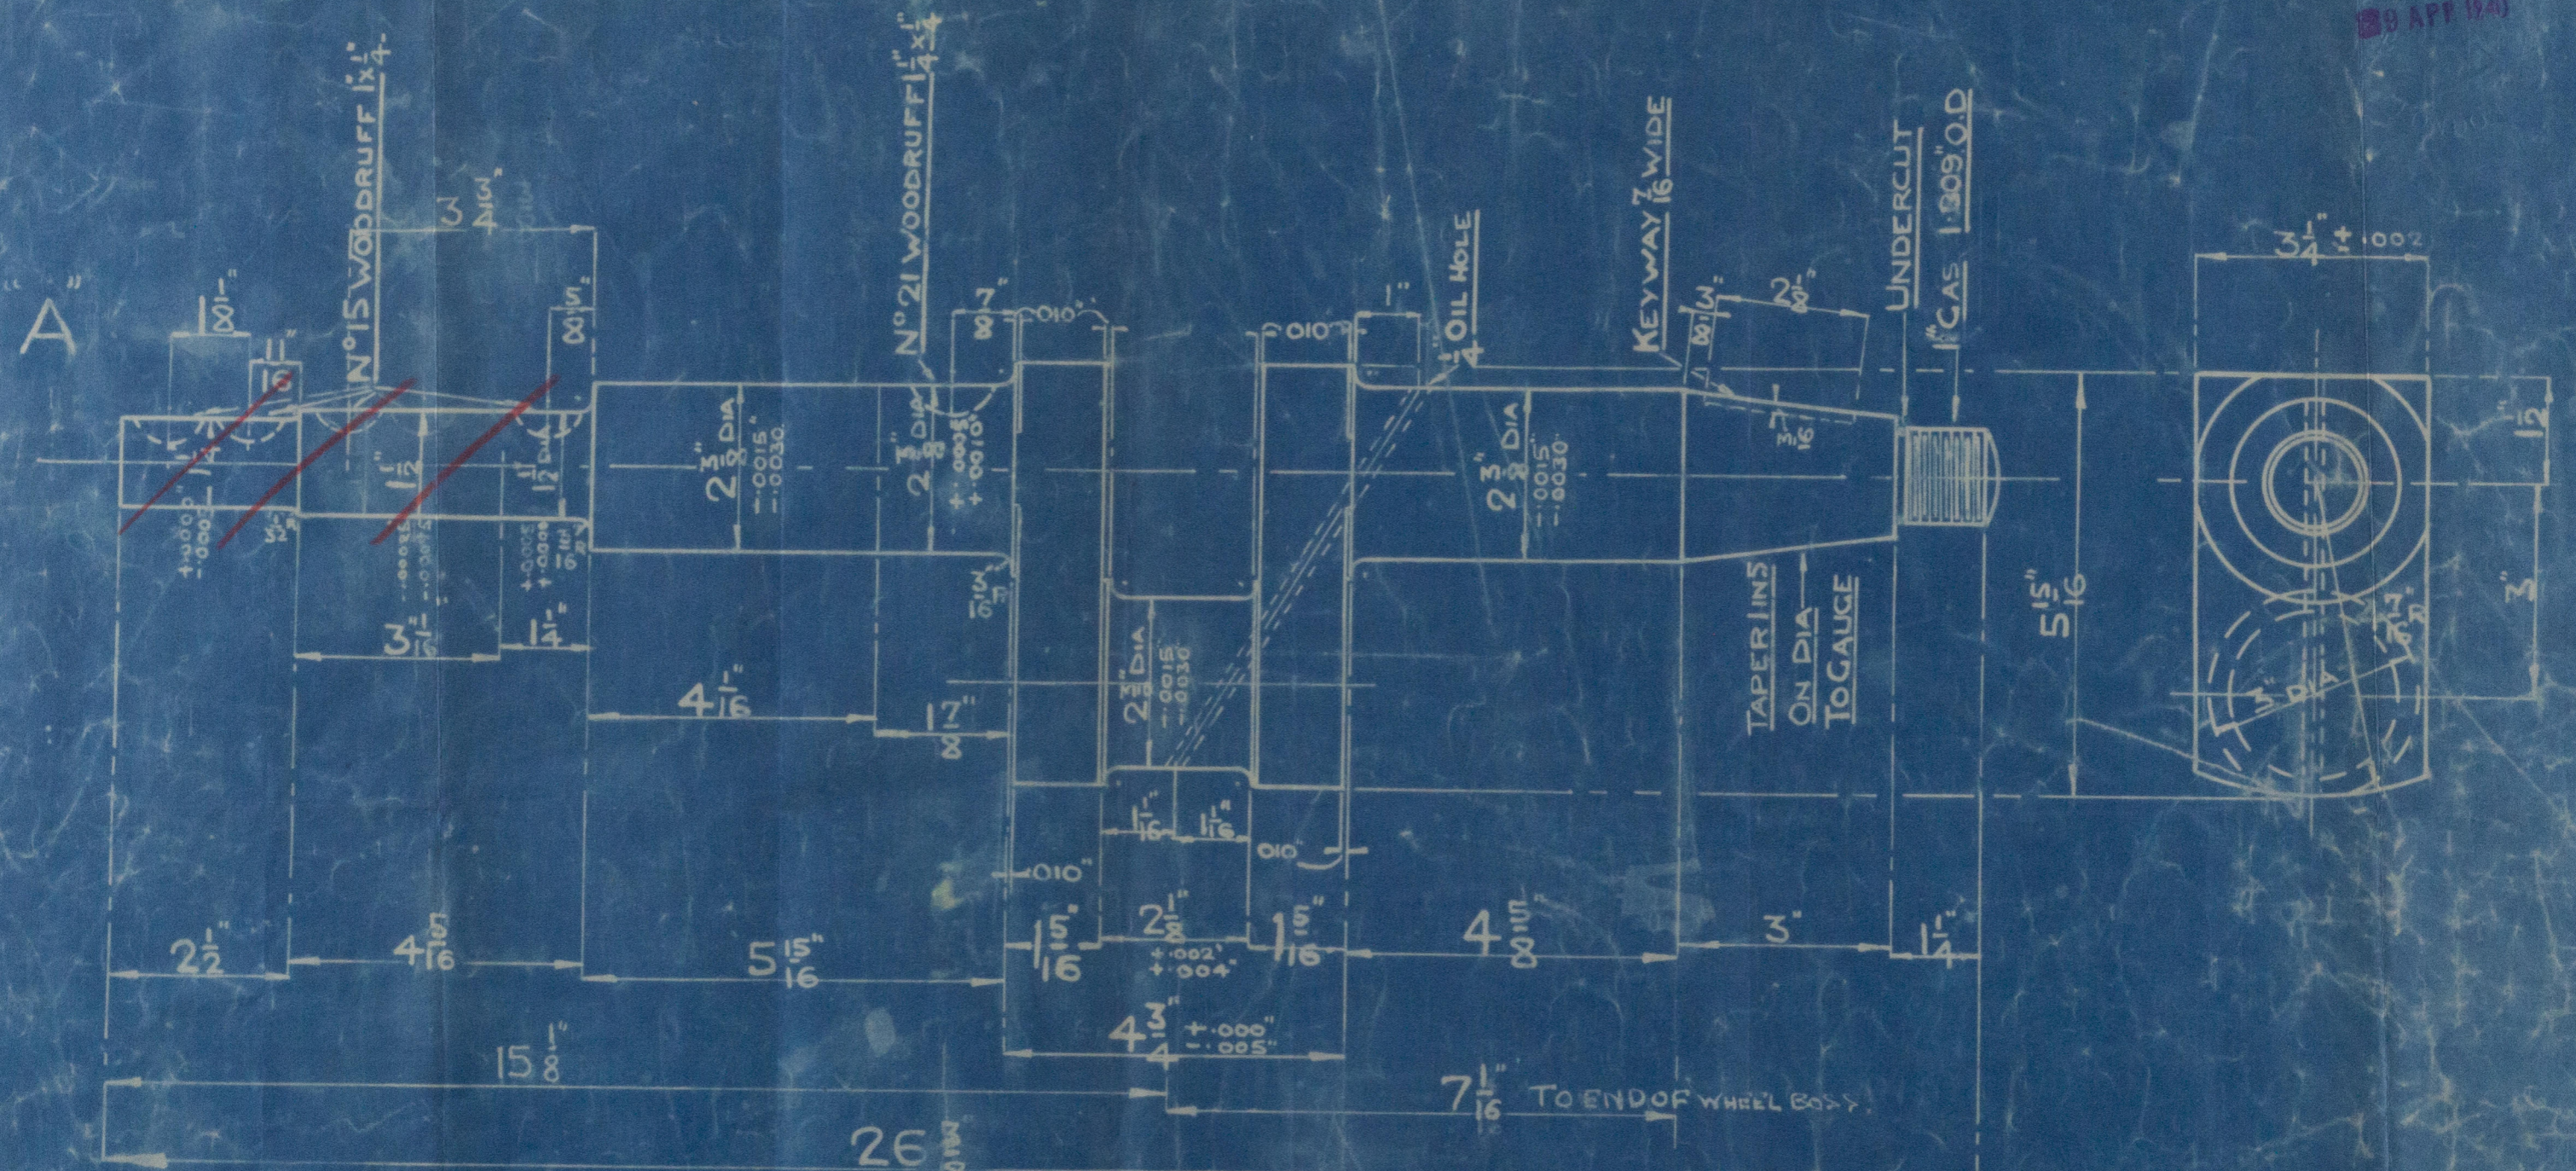

PART NO. 50		32-42 TONS TENSILE	
A		CRANKSHAFT FORCED STEEL	
B		RAISED CHAIN STARTER & STD CRANKSHAFTS	
DRAWN BY		JHL	
CHKD BY		BWL	
DATE		28/6/35	

W1180 -0054