

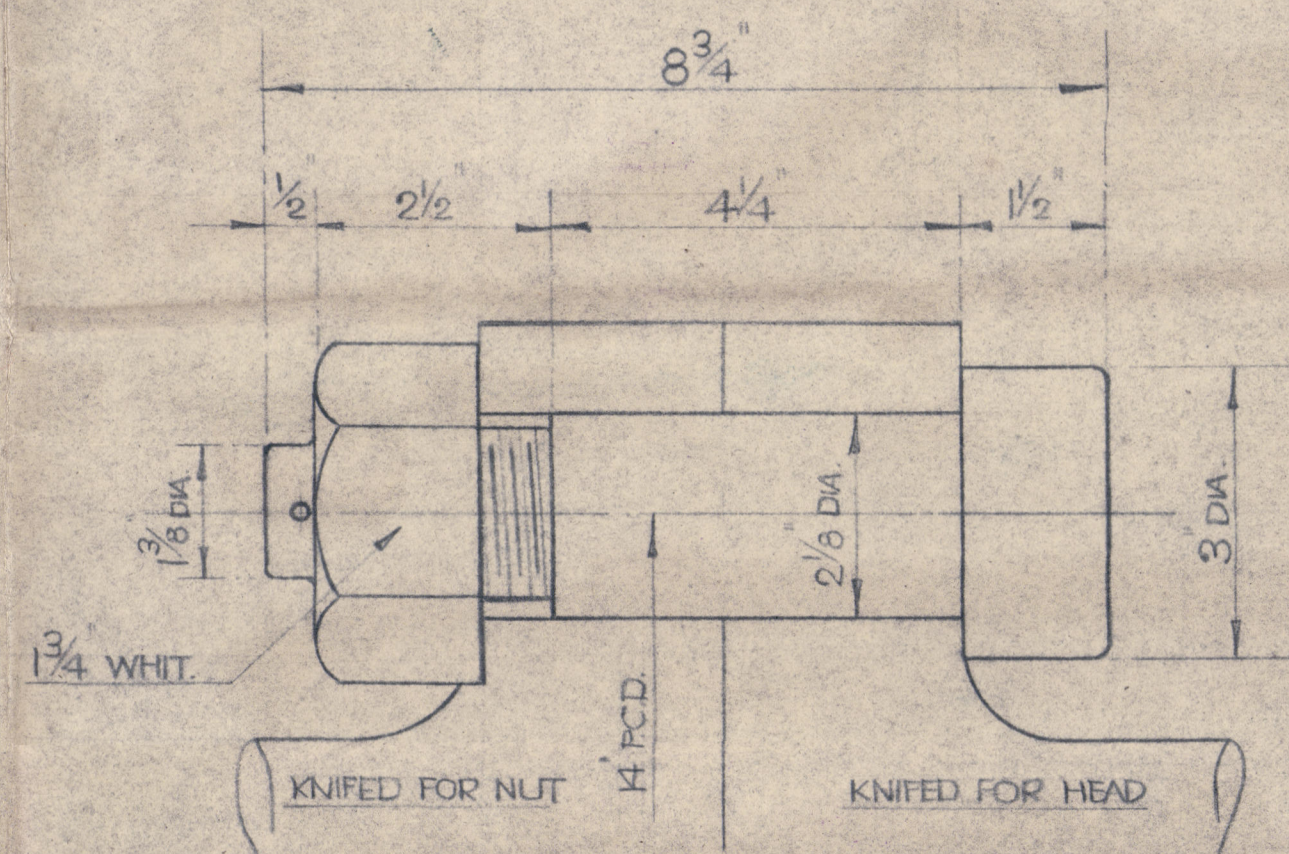
SHIP NOS. 387 & 388 "EMPIRE HARRY"

ARRANGEMENT OF SHAFTING.

SCALE: 1 INCH = 1 FOOT.



GEN BOX NO 324

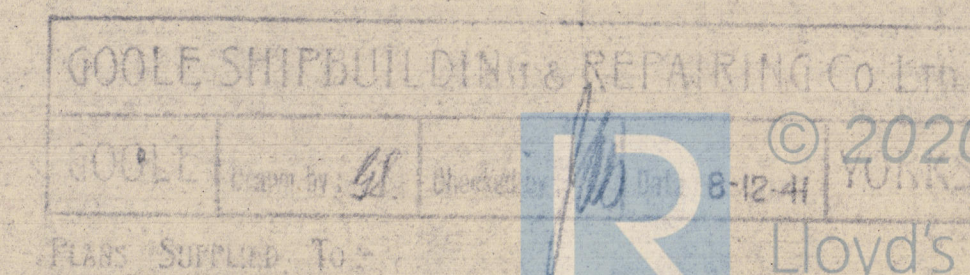
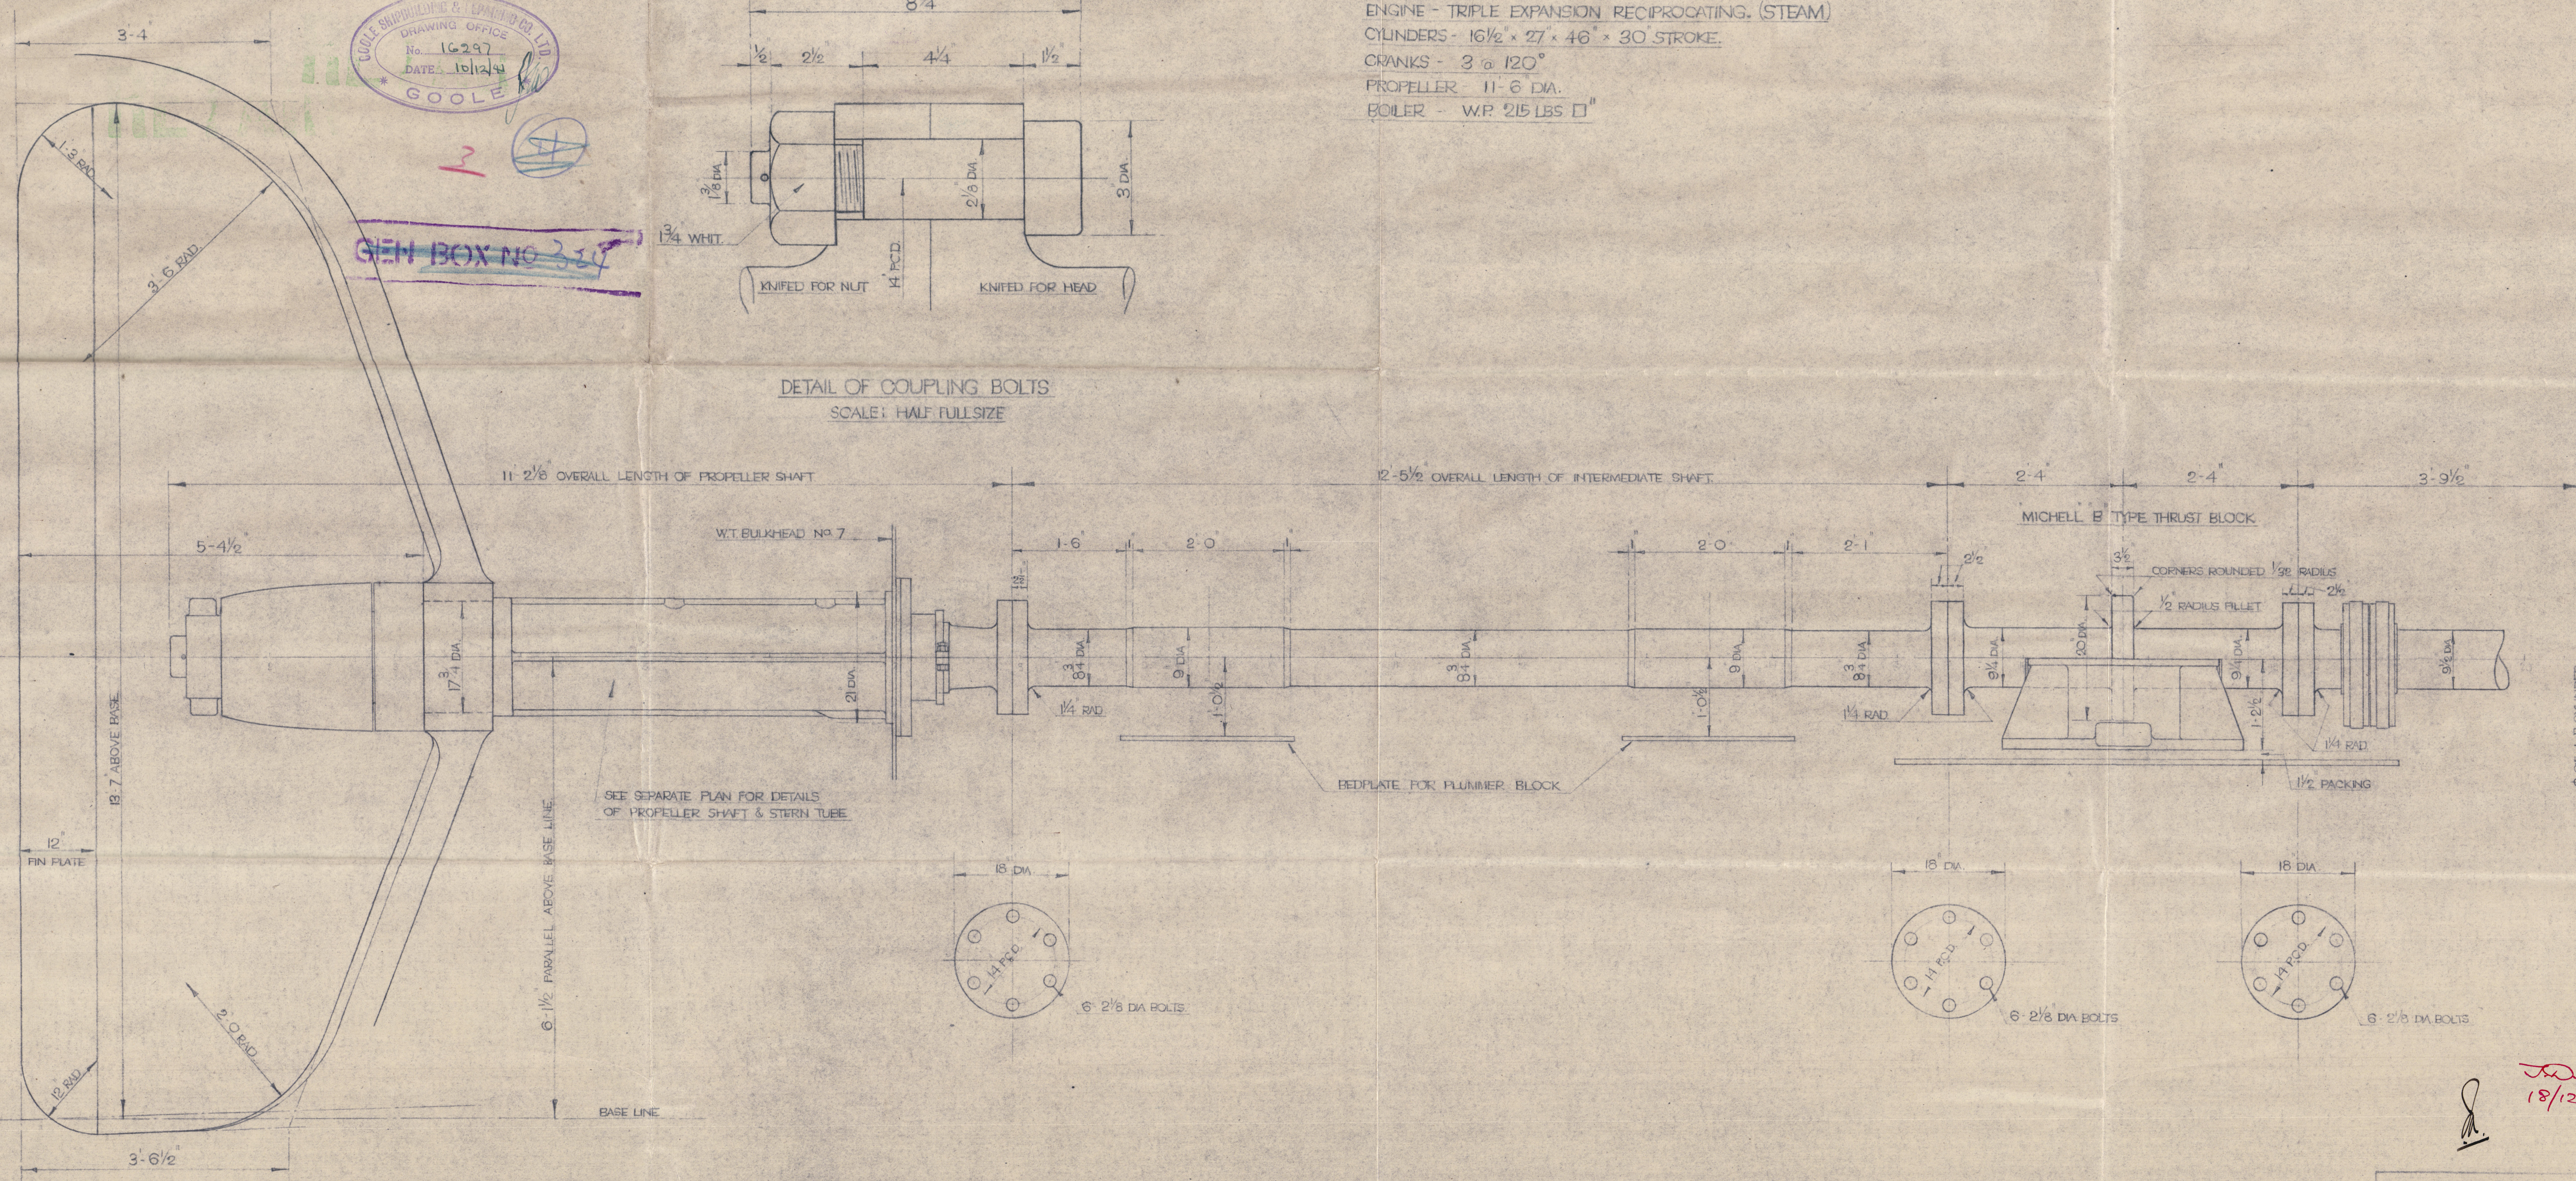
DETAIL OF COUPLING BOLTS
SCALE: HALF FULL SIZE

CALCULATION FIGURES.

ENGINE - TRIPLE EXPANSION RECIPROCATING. (STEAM)

CYLINDERS - $16\frac{1}{2} \times 27 \times 46 \times 30$ STROKE.CRANKS - 3 @ 120°

PROPELLER - 11-6 DIA.

BOILER - W.P. 215 LBS \square 

Lloyd's Register Foundation