

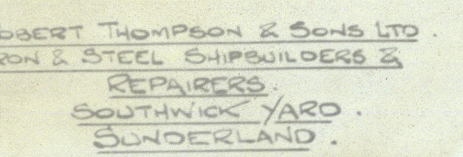
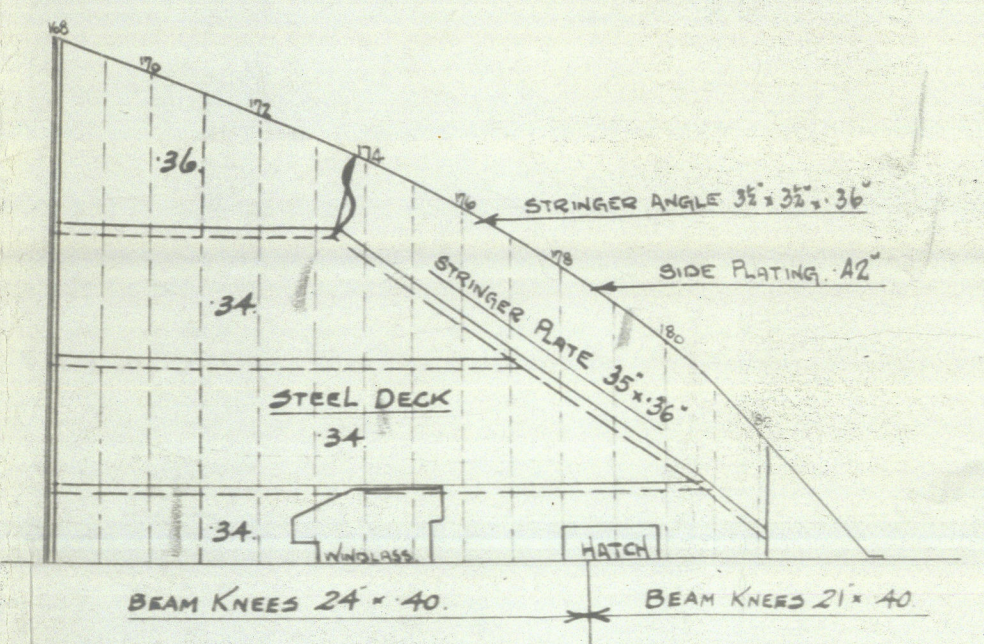


420'-0" LENGTH B.P. 35'-0" BREADTH M: P. 28'-4 1/2" DEPTH M: P. TO UPPER DECK.

SCALE 1/8" = 1 FOOT.

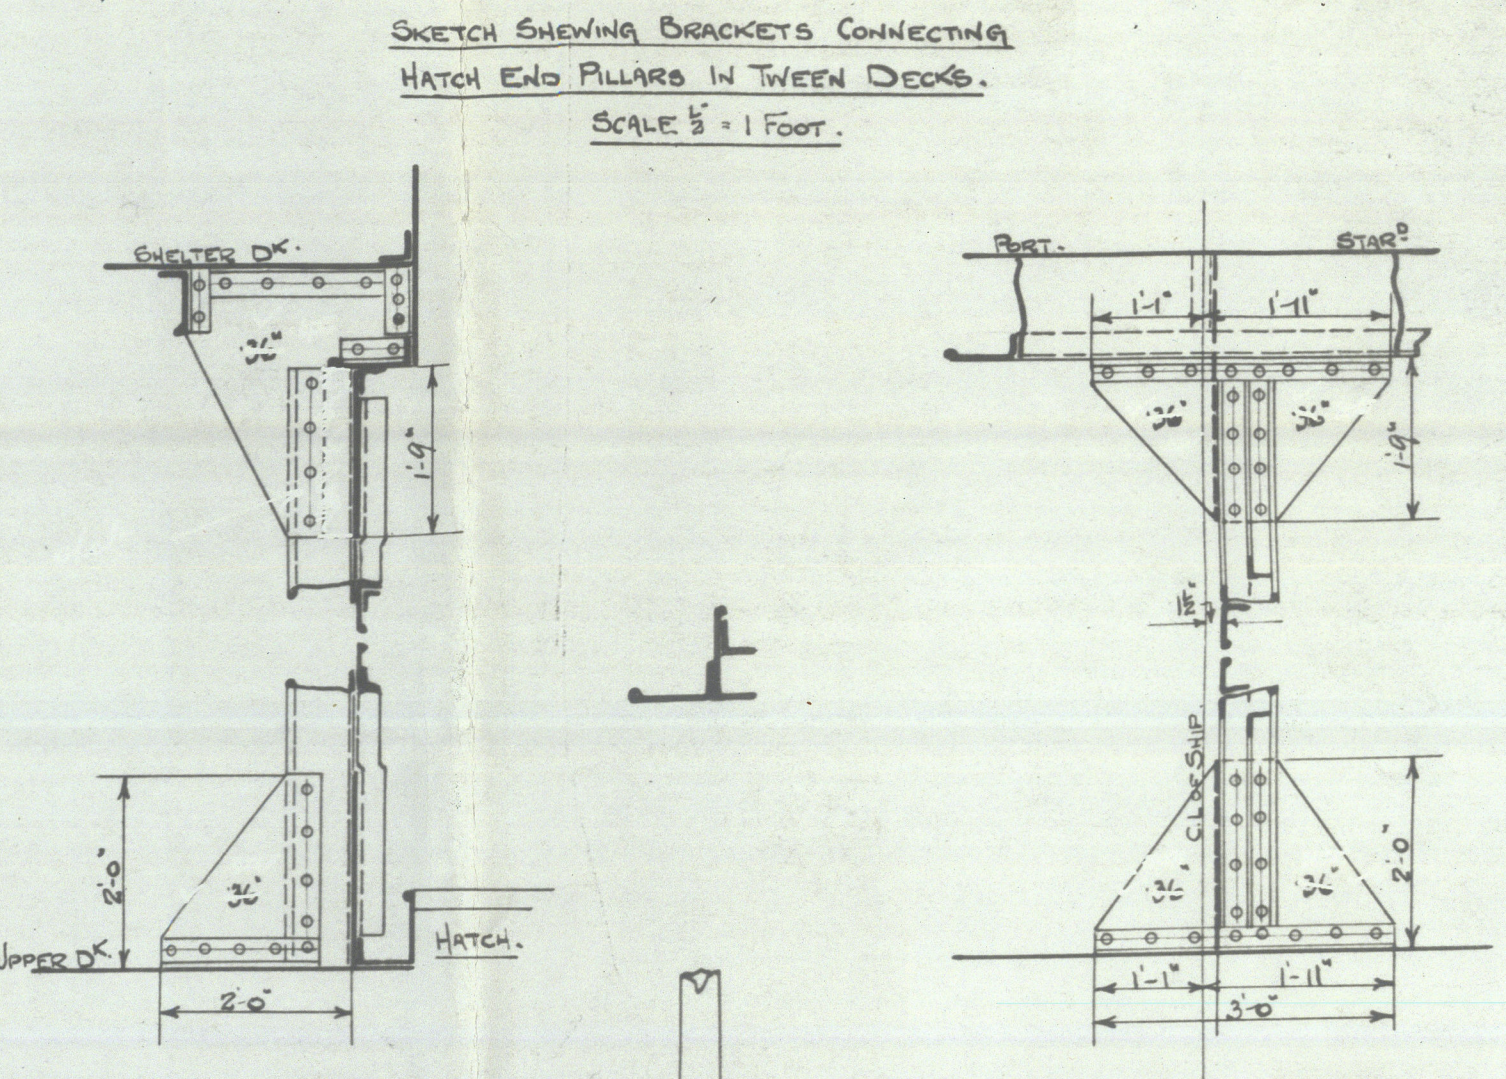

SHIP NO	327-B
PLAN NO	4
DRAWER NO	13
TITLE	PEOPLE & DECK PLAN
DRAWN BY	W. R. N. C.
DATE	8. 12. 26

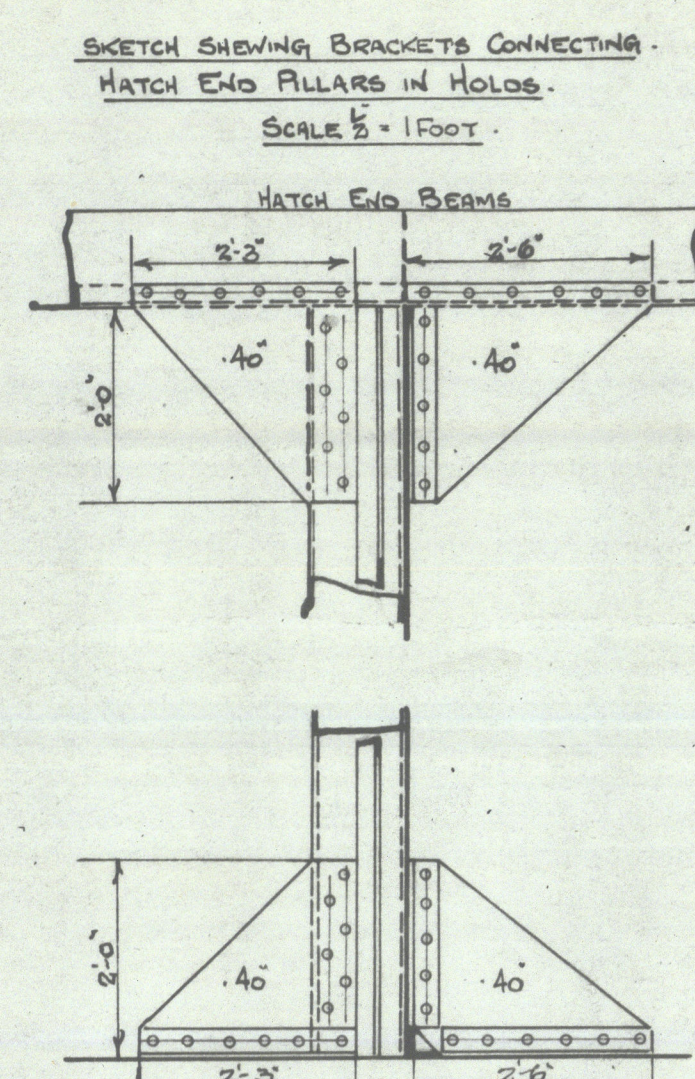

W1188-0141

At Stadesleigh

Sld 29509

Profile & Decks (copy)

RETAIN



© 2020

Lloyd's Register  
Foundation



36  
 150  
200  
 300

96  
 80  
 9 5760  
640  
 346  
1080  
 300

96  
 52  
 192  
 480  
 9 50520  
980  
 9 3072  
340  
 66  
 30  
1980

W 1188 - 0141

