



## RIVETING.

ALL RIYET HOLES DRILLED IN PLACE

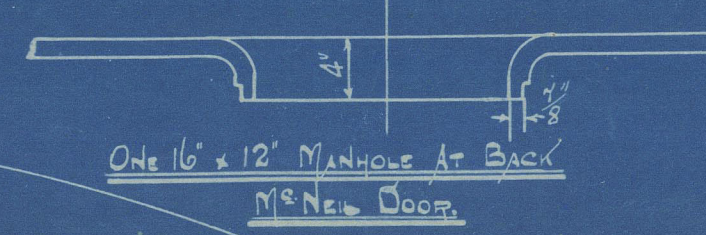

Working Pressure - 180 lbs. Per Sq. Inch.

TO PASS LYONDS SURVEY  
SCALE 1" = ONE FOOT.

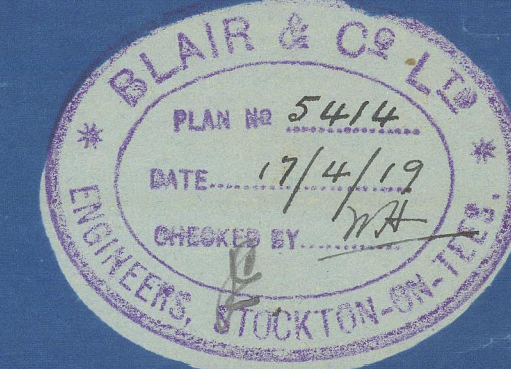



3 Main Boilers

Messrs Blair & Co Ltd

Nov 1902

for

Messrs Rapner & Sons

S.S. No 530

Working Press 180 lbs

6004

S.S. Immerton

Test 360

W.P. 180

20.6.19-W.M

Uab. 10H 61.



Immerton



© 2021

Lloyd's Register  
Foundation