

~ S.S. WAR HAGARA ~


~ Capacity Plan ~

SCALE 1/16" = 1 FOOT

DRY CARGO HOLDS	
AFTER HOLD (INCLUDING TRUNK)	36,931 C.F.T. GRAIN
FORE HOLD	20,728 " "
F. MAIN TWEEN DECKS (INCLUDING TRUNK)	29,693 " "
FORECASTLE	7,975 " "
FORE PEAK STORE	1,585 " "
TOTAL	96,912 C.F.T. GRAIN


OIL TANKS	
Nº 1 TANK P&B	53368 cu.ft.
" 2 " "	55832 "
" 3 " "	51316 "
" 4 " "	72252 "
" 5 " "	66205 "
TOTAL	298973 cu.ft.

NOTE:- NO ALLOWANCE DEDUCTED FOR EXPANSION

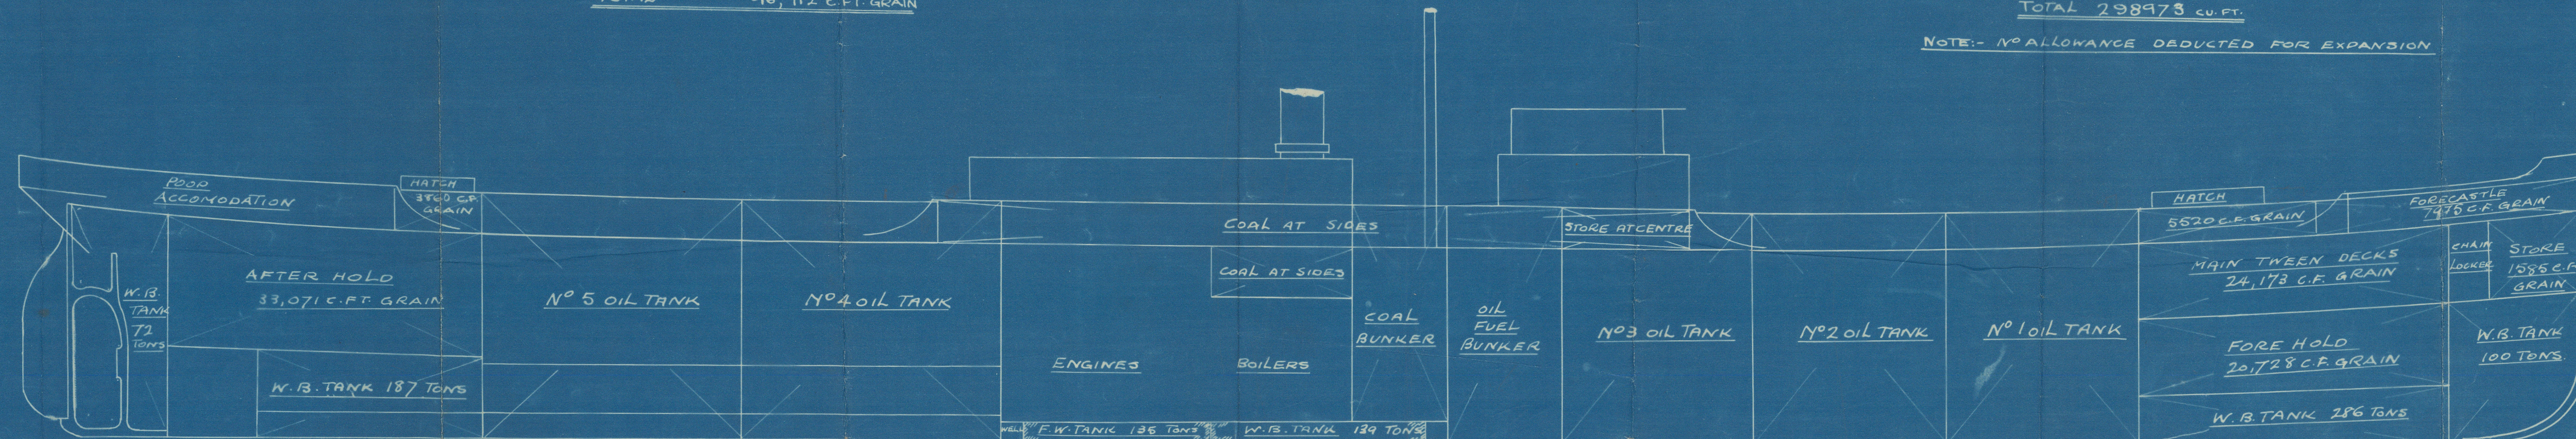

BUNKERS	
CROSS BUNKER COAL	513 TONS
BRIDGE TWEEN DECKS " "	500 "
MAIN " " "	30 "
TOTAL COAL	1093 @ 45 C.F.T.
OIL FUEL BUNKER	32760 CUB. FT.
	= 840 TONS @ 39 C.F.T./TON

WATER BALLAST	
FORE PEAK	100 TONS X
FORE TANK	286 " ✓
B.R. " "	139 "
E.R. " "	135 " FRESH WATER.
AFTER " "	187 " X
AFTER PEAK " "	72 " X
TOTAL	919 TONS

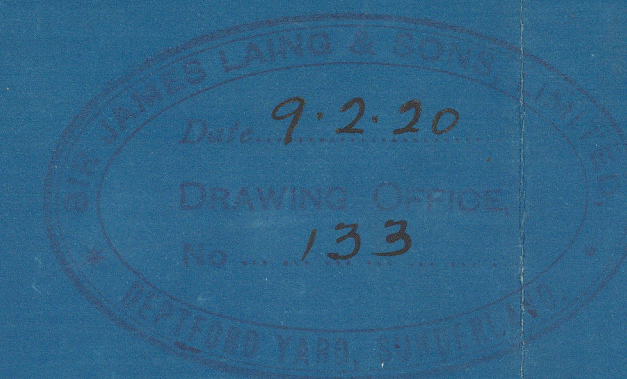

Sir James Lang & Son, Ltd.
Swansea, S.S. 10 675.

W 6 Inverarder

SLD 27580

~~WAR HIGHER~~

CAPACITY PLAN

5.

4800-9611M



© 2020

Lloyd's Register
Foundation