





ALGEMEEN PLAN.

VAN EEN VRACHTSTOOMSCHIP.

HOOFDAFMETINGEN.

$$54,87 \times 8,54 \times 4,42 \text{ M}^3$$
$$180^{\circ}-0^{\circ} \times 28^{\circ}-0^{\circ} \times 14^{\circ}-6^{\circ}$$

SCHAAL 1 À 100.

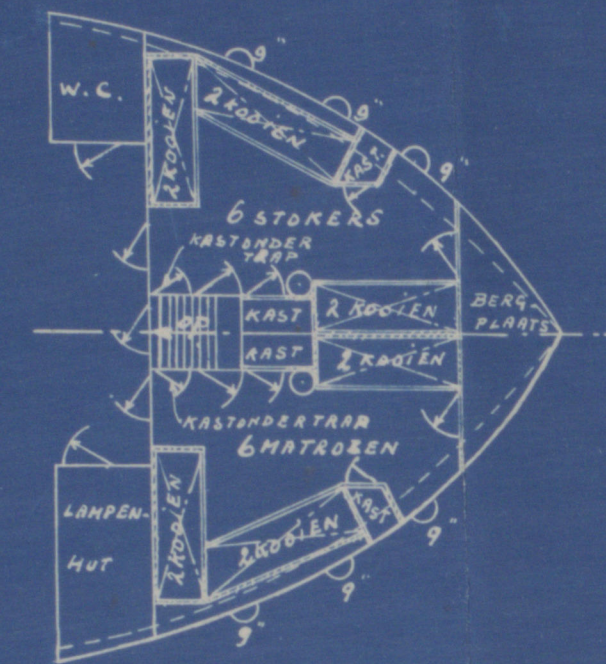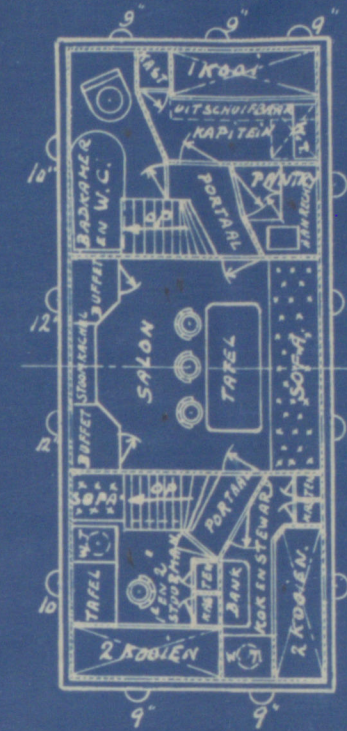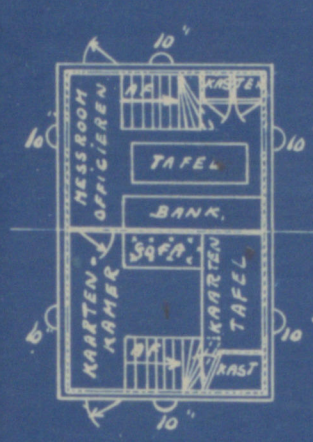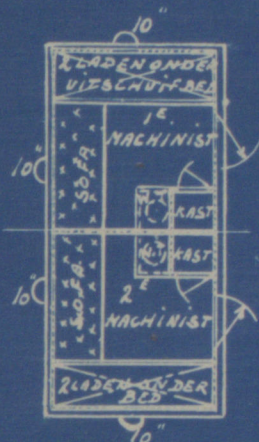

General Arrangement Map
Brynmill
s/s Malochite

Breunock Report No. 18174.

W12-0067



W. V. SCHEEPBOUWWERF
"BAANHOF"
SLEDRECHT [HOLLAND]



© 2021

Lloyd's Register
Foundation