



NOTE: CRANKSHAFT TO BE OF FORGED INGOT STEEL AND BUILT IN THREE SECTIONS MADE PERFECTLY INTERCHANGEABLE. FINISHING CUT TO BE TAKEN OFF AFTER BEING BOLTED TOGETHER. HOLES IN OUTER COUPLING FLANGES TO BE BORED 2 1/2" DIAM.². THE WHOLE TO BE PASSED BY BOARD OF TRADE AND LLOYD'S SURVEYORS BEFORE LEAVING MAKERS' WORKS.

ONE OFF COMPLETE.

- CRANKSHAFT - - N° 723 -

SCALE 1" = 1 FOOT

- TRACING N° 14/723 -

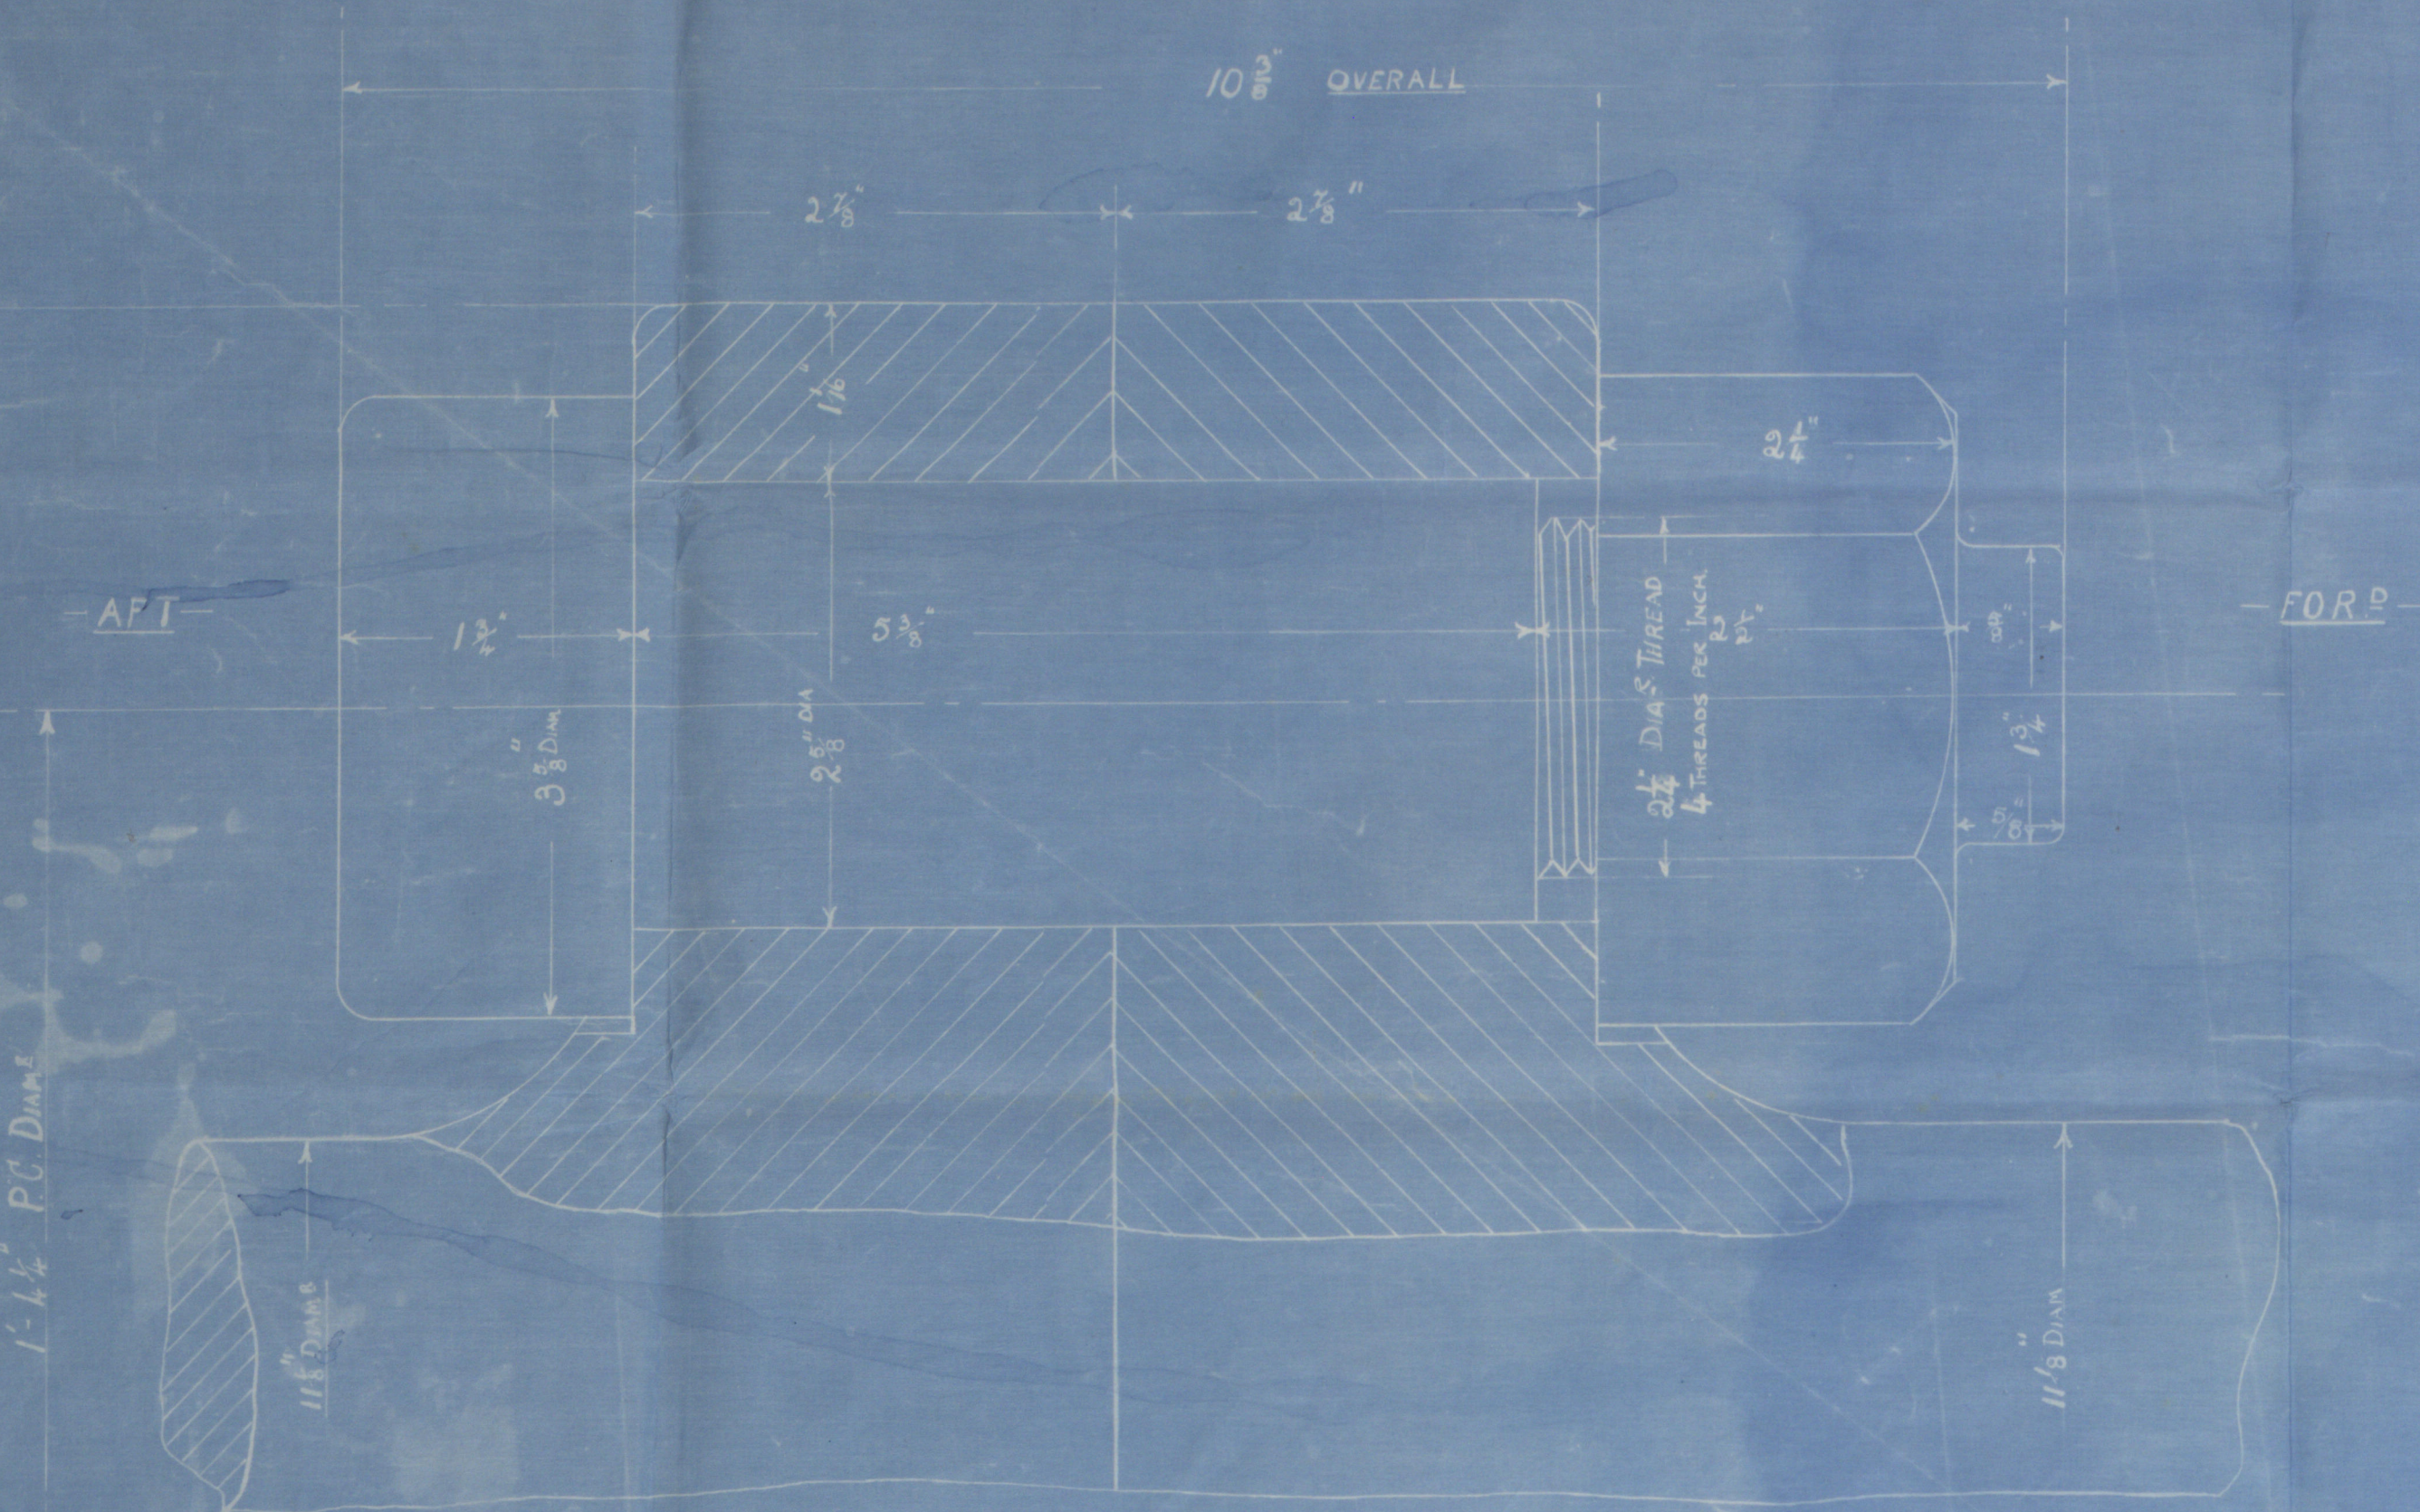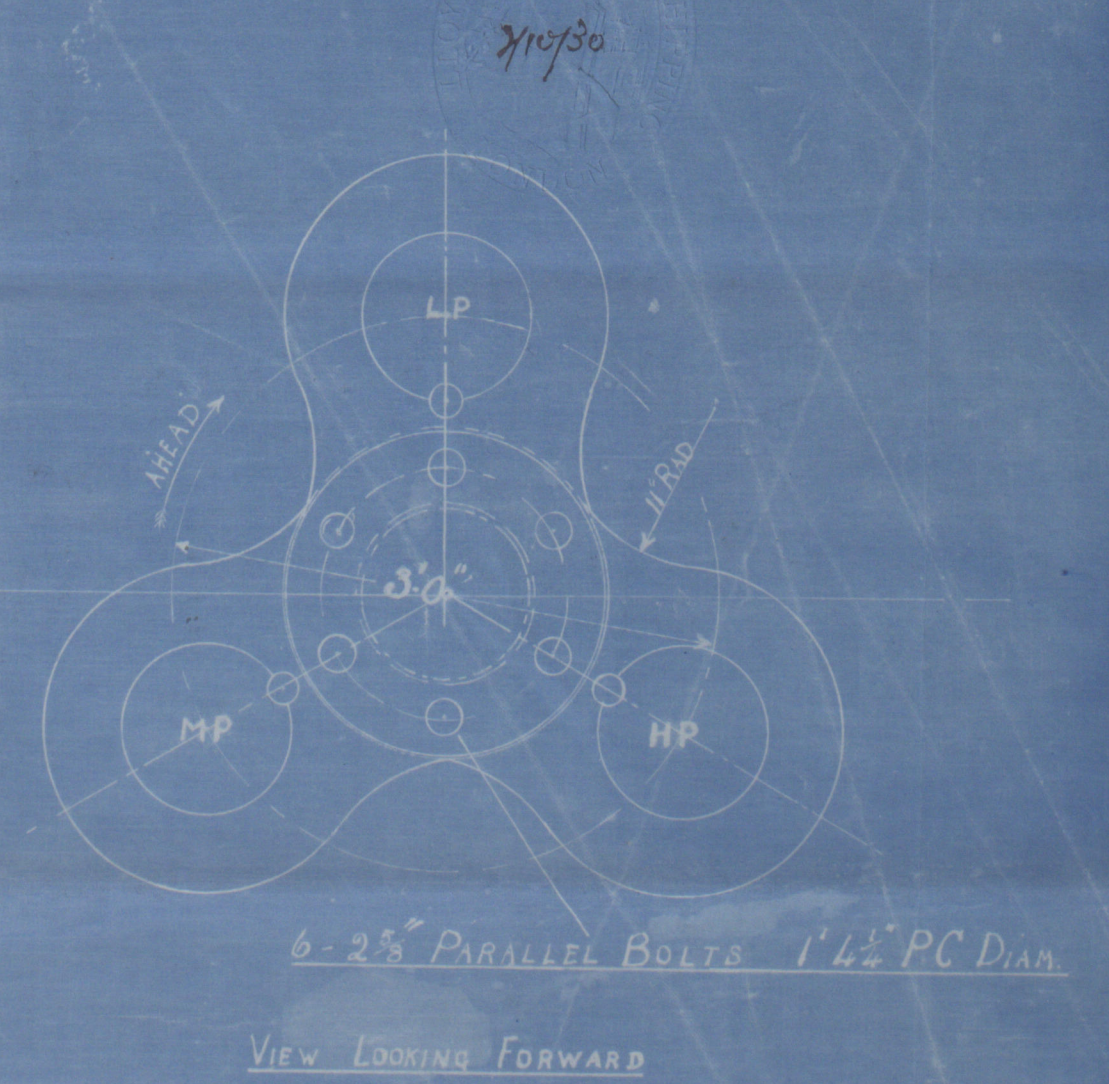

12 OFF WORKING SUPPLIED WITH SHAFT
36 OFF WORKING AND 8 SPARE BY H.R. & CO. LTD

DETAIL OF COUPLING BOLTS
- SCALE FULL SIZE -

HALL, RUSSELL & CO. LTD
ABERDEEN.
21/10/30
ENGINEERING DEPARTMENT

TRACING N° 14/723

Crankshaft.

Nº 723

To Lloyds Register
of Shipping

From . .

HALL, RUSSELL & CO^{LD}

SHIPBUILDERS & ENGINEERS,

ABERDEEN.

"St. Sumniva".

Abn 16613.

W120-0066



© 2019

Lloyd's Register
Foundation