

HORIZONTAL MULTITUBULAR STEEL BOILER 9'-6" DIAM BY 9'-0" LONG. LLOYDS SURVEY. 85 LBS W.P.





MESSRS WILLIAM GRAY & CO. LTD.

SHIPS 704/08

SCALE 1" = 1 FOOT.

3528/9.

3482 } S.S. No 702/3
3483 }
3528 } S.S. No 707/8
3529 }

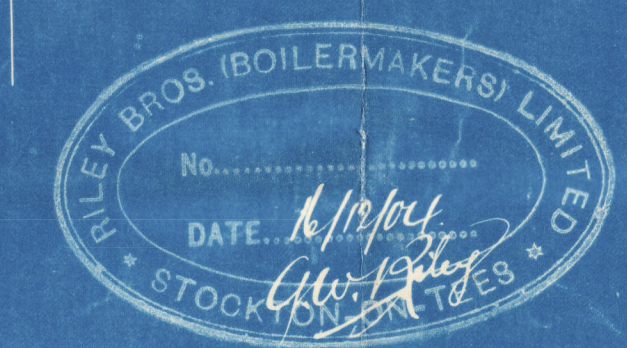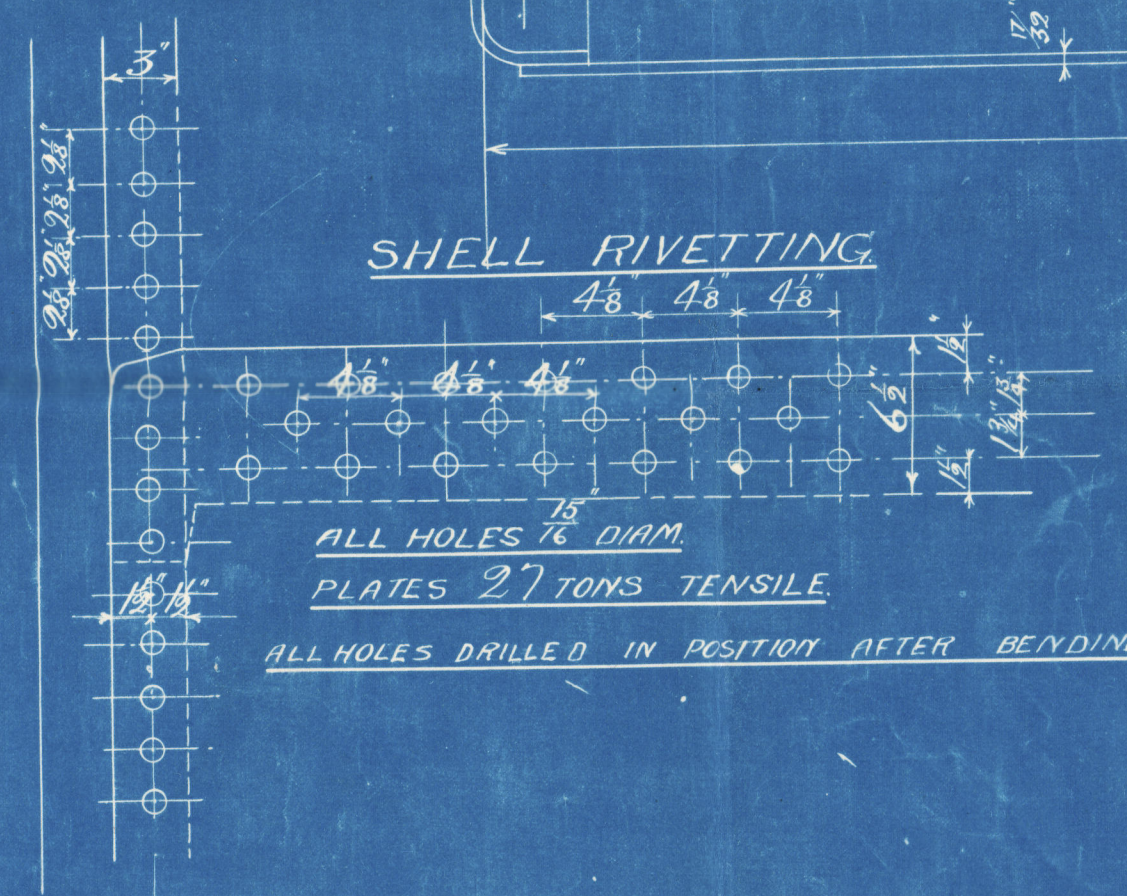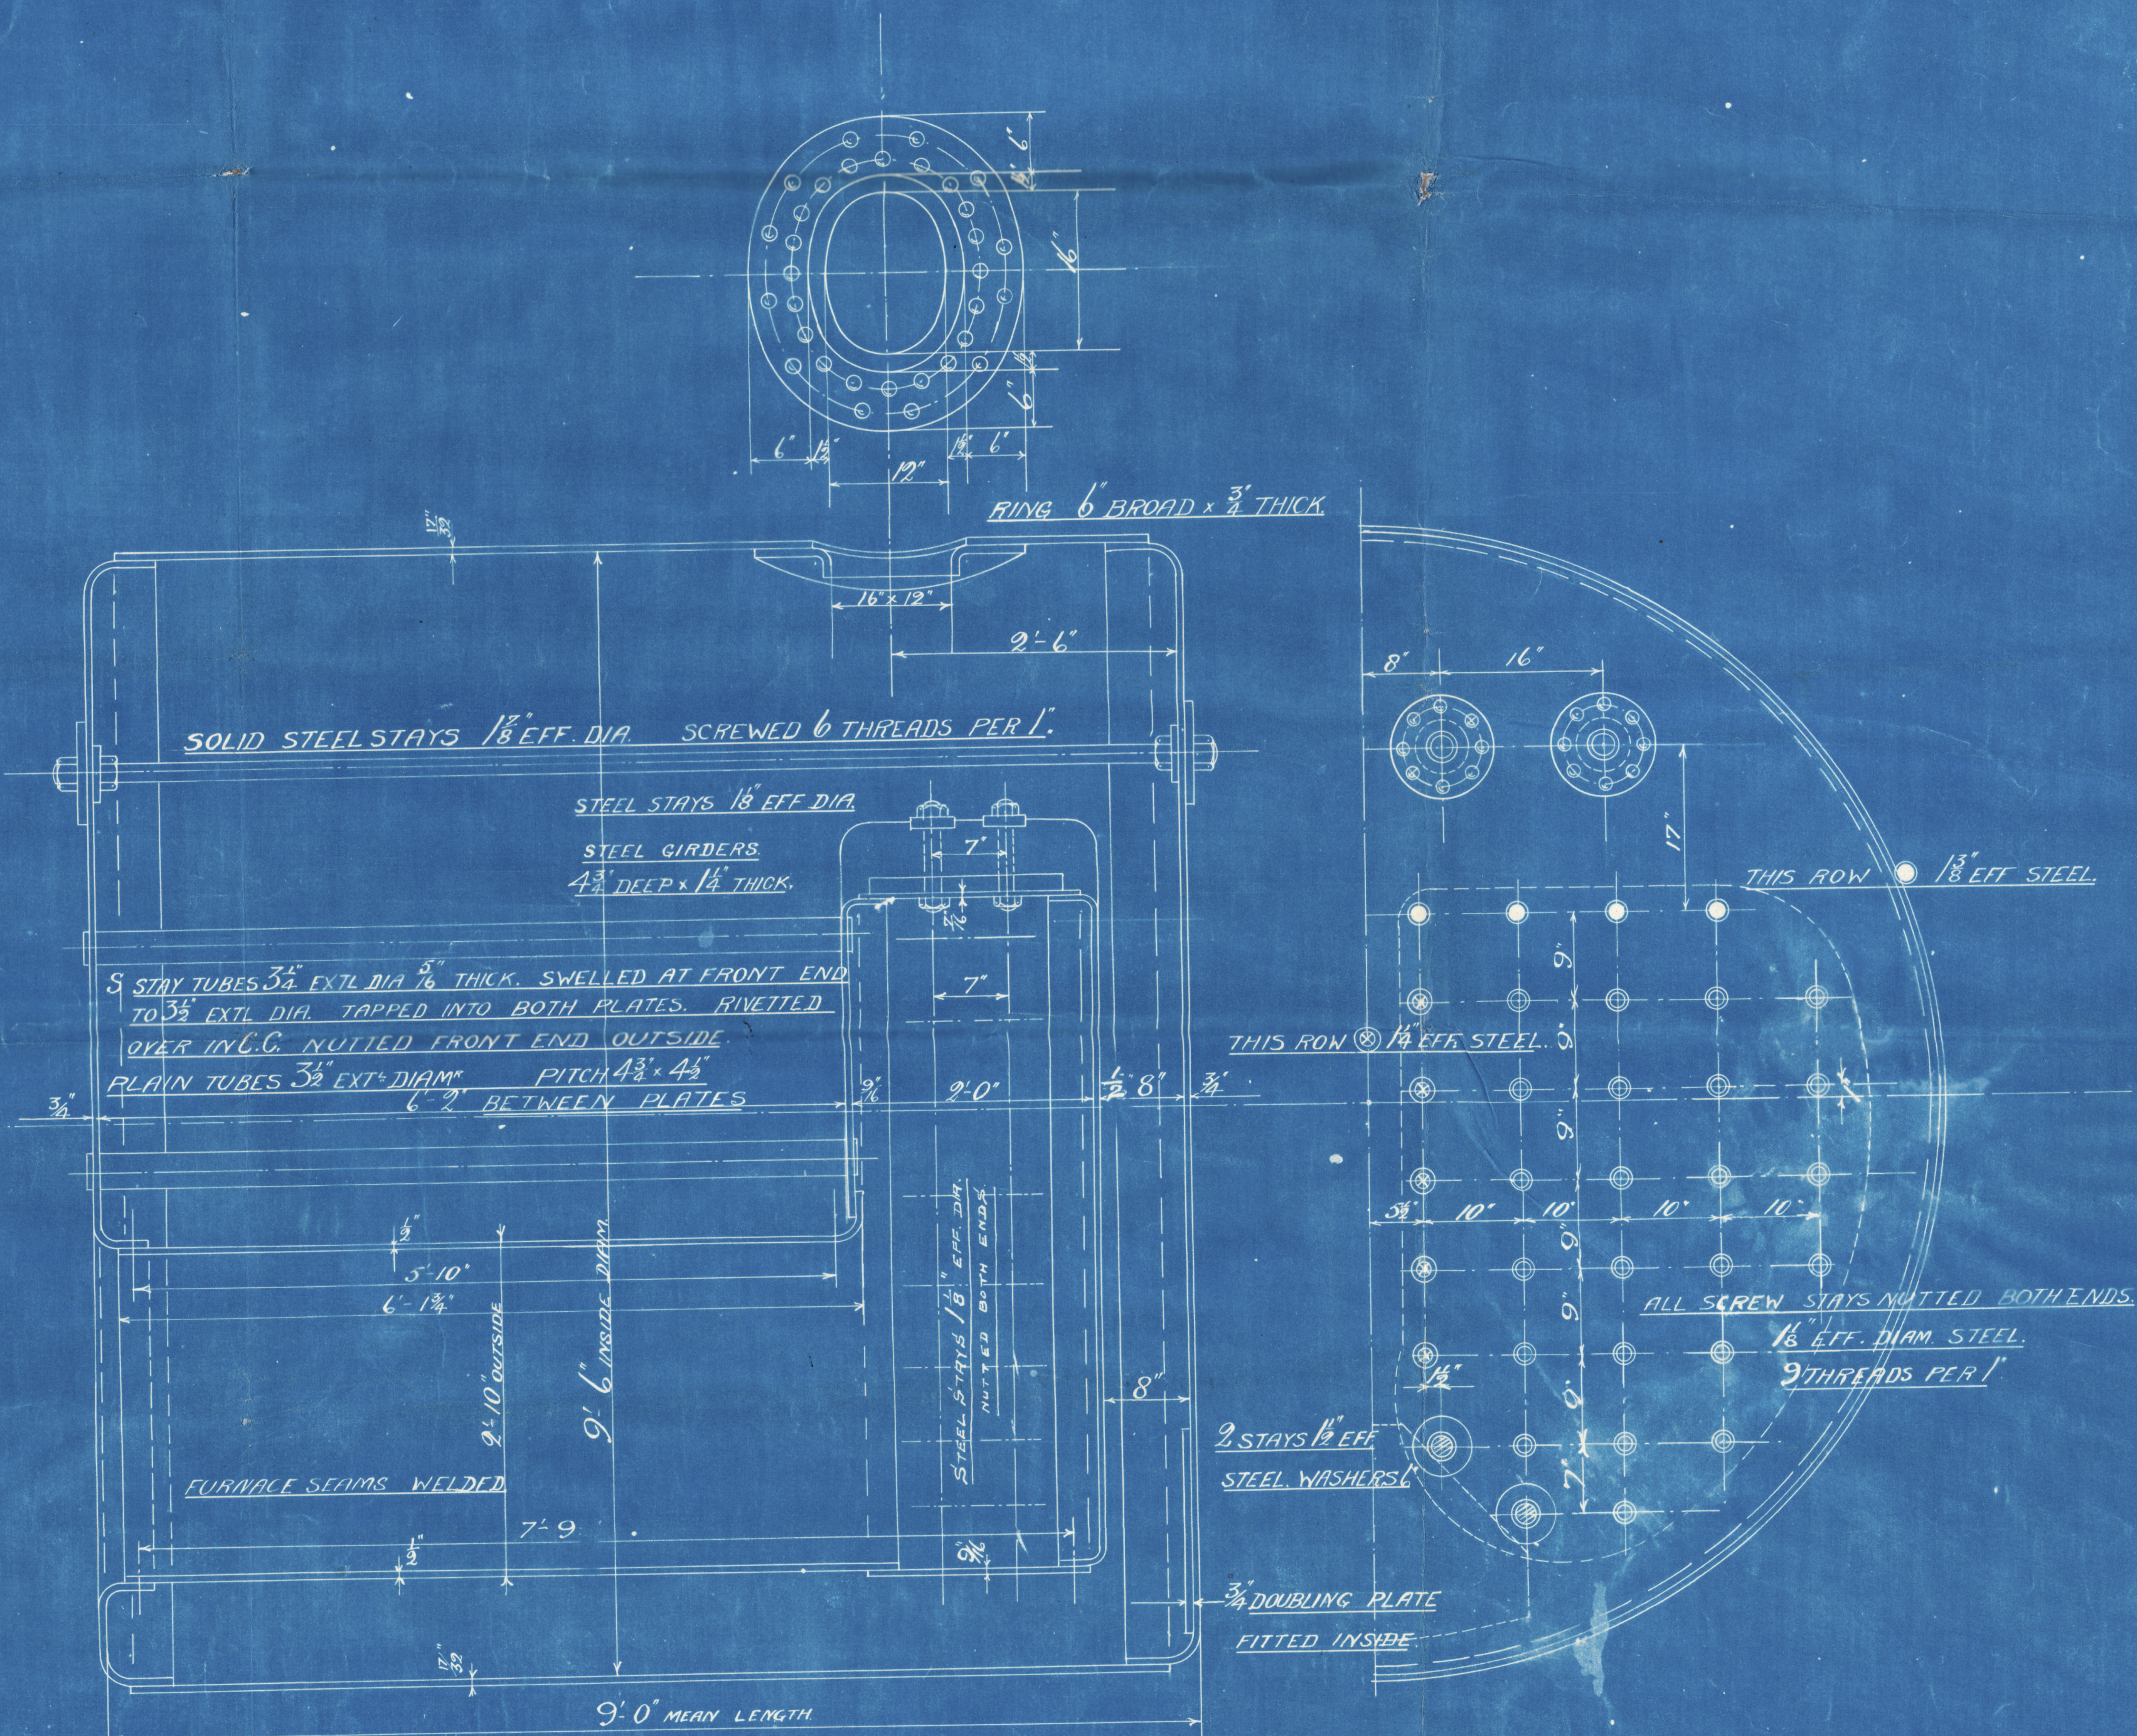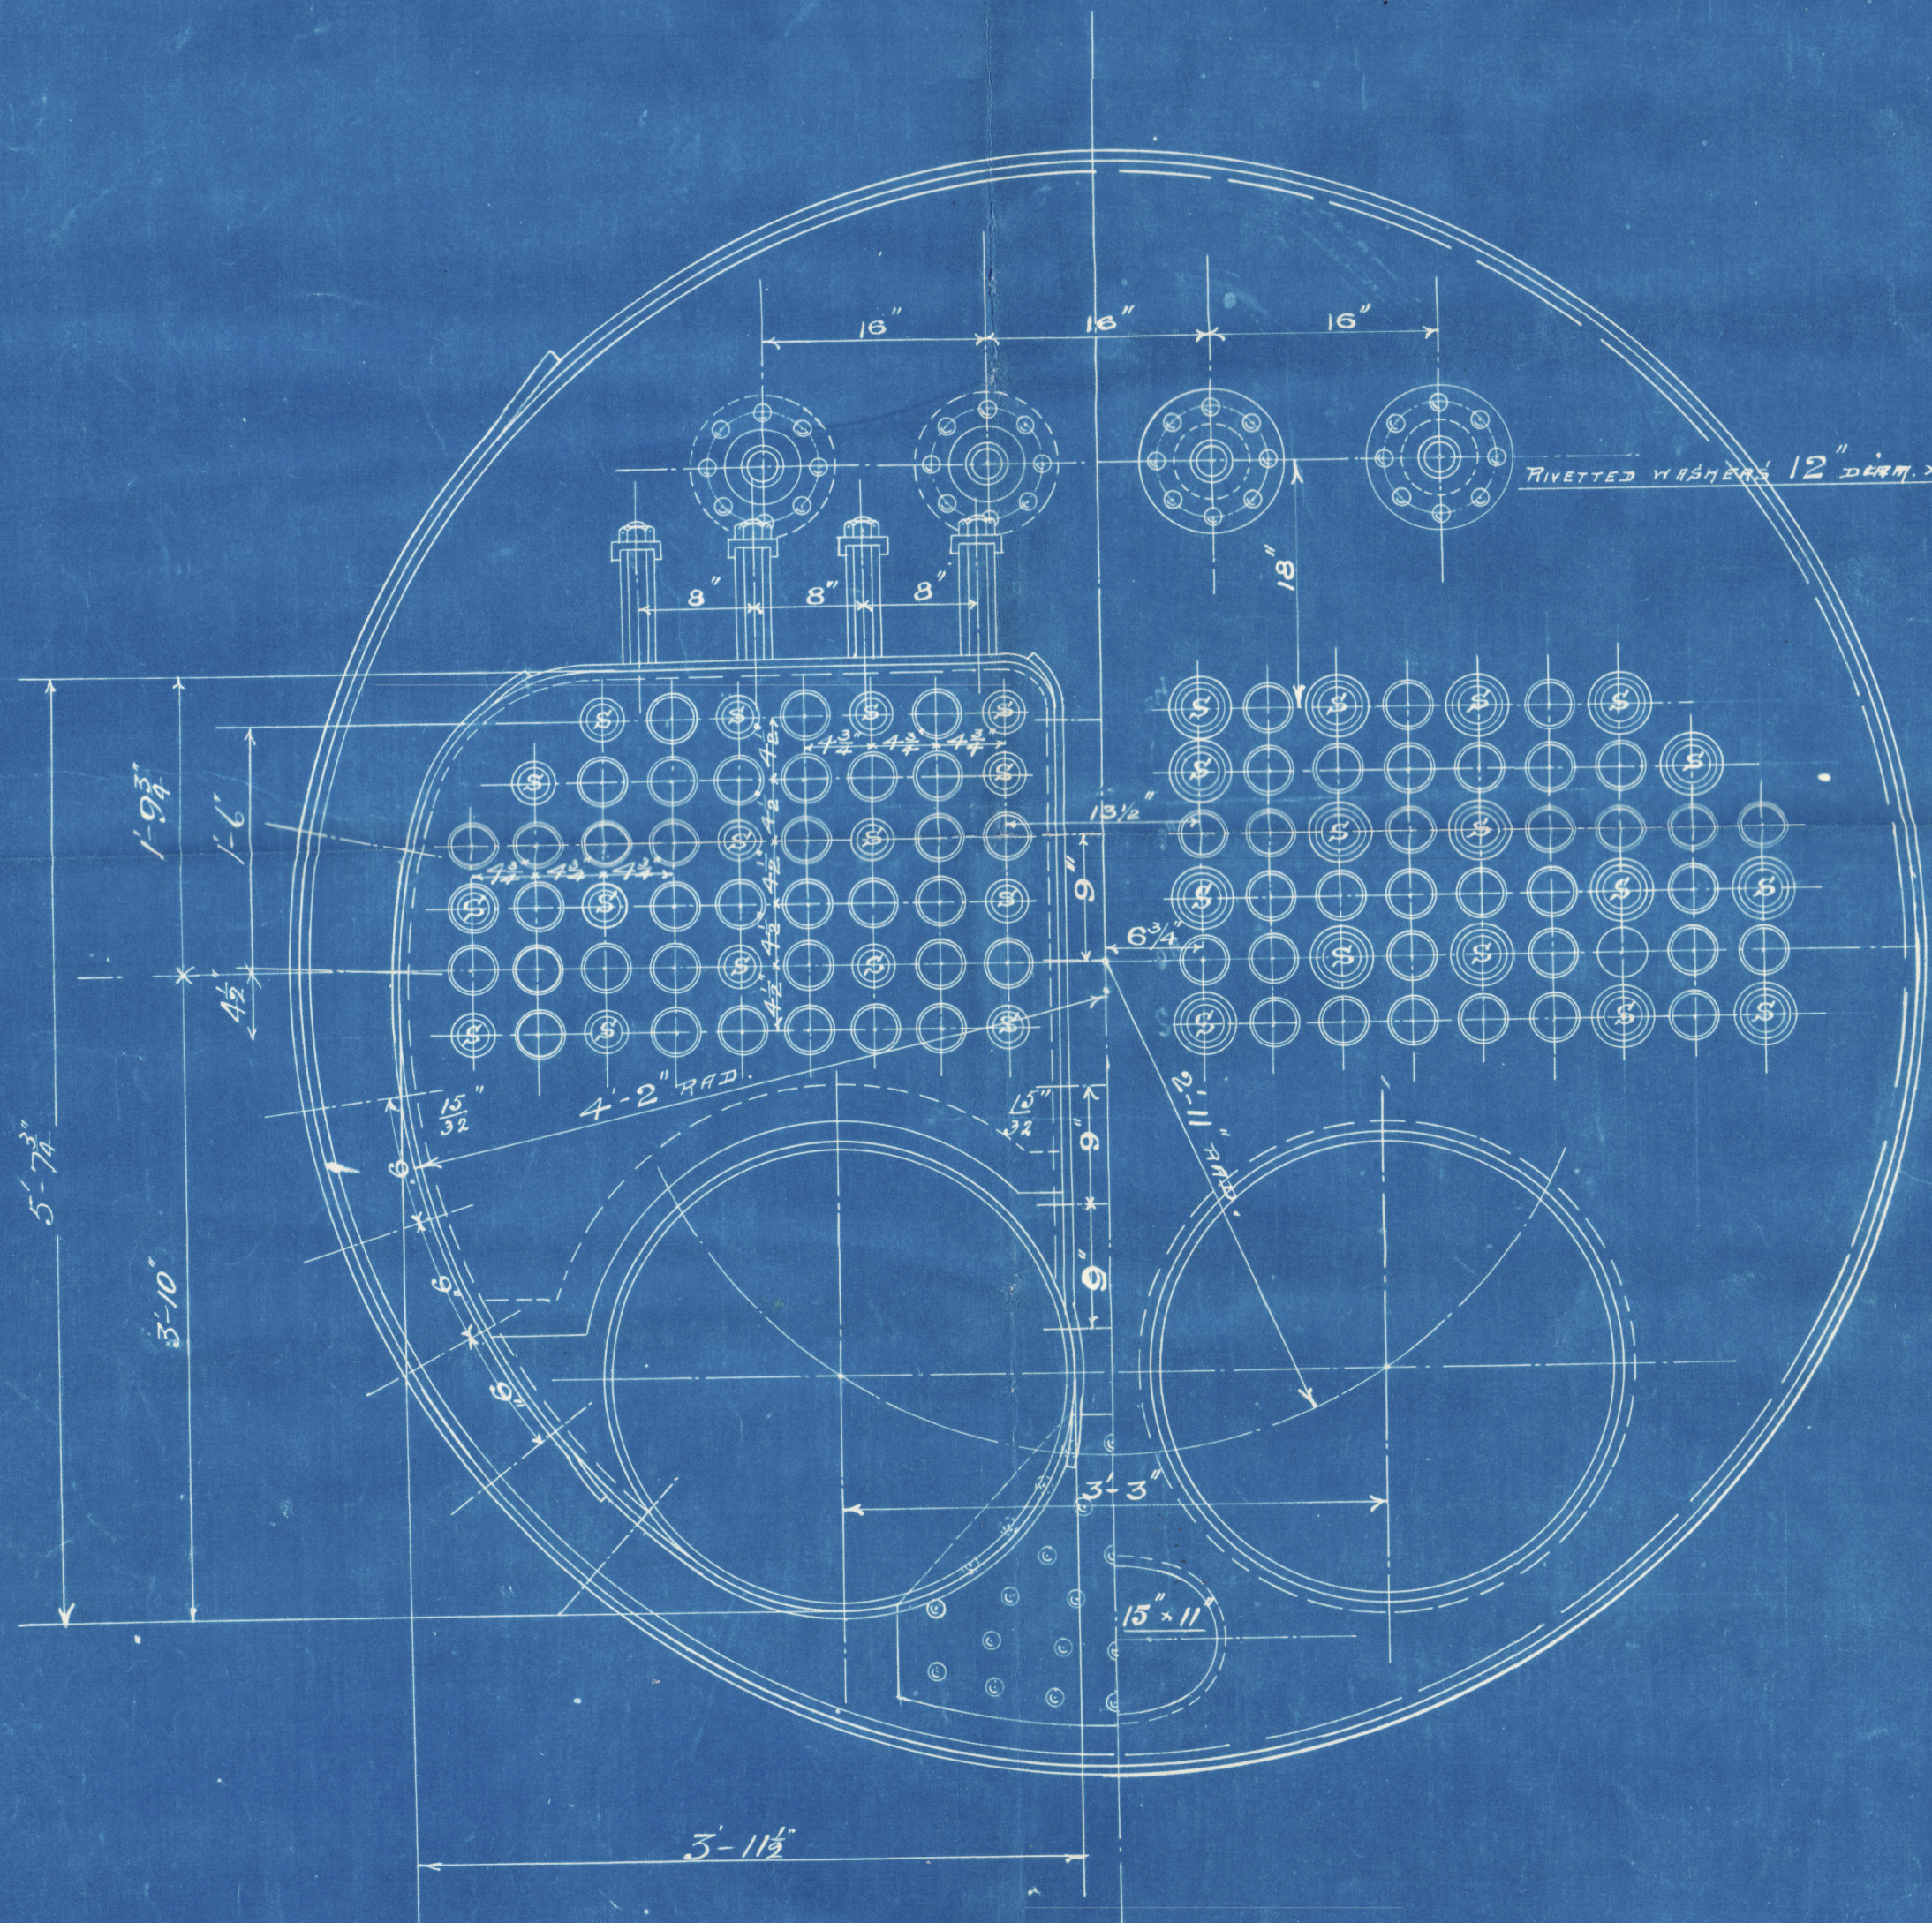


W1202-0138
Duplicate of Nos 3482/3
approved 11.1.05
Lloyd's Register Foundation


For Messrs Wm Gray & Co Ltd
S. I. No 107/8

Riley Bros Ltd No 3528/9
W. P. 85 lbs

Approved Rileys

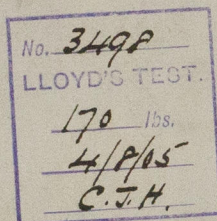

352P

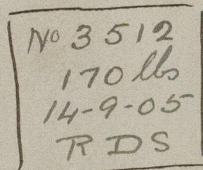

3529.

Mals Report No 4259

707. "Sonira"

708. "Twilight"

Hpl Reports Nos. 12708 12740

RET



© 2019

Lloyd's Register

Foundation 0138