

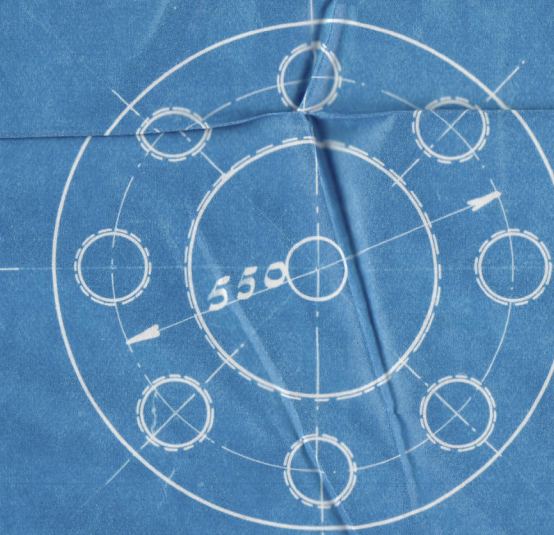


8/3/10

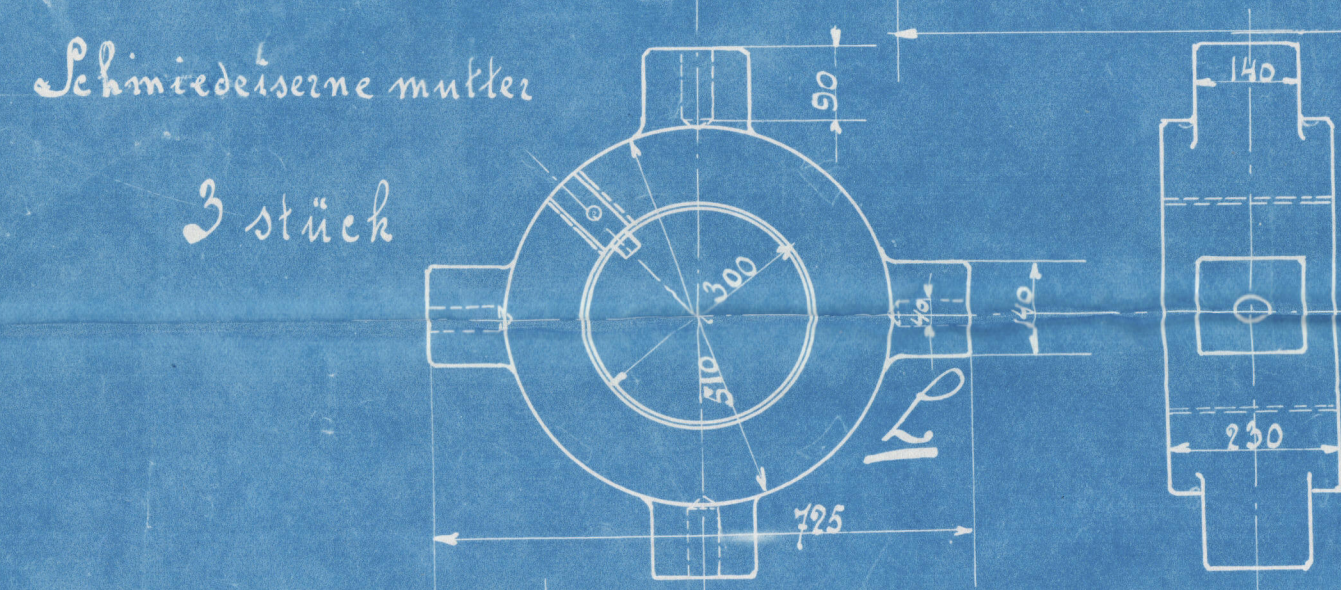

Voor G. O. 9533 volgens maten in  $\square$ .

Maassstab  $\frac{1}{10}$  und nat. Grösse.

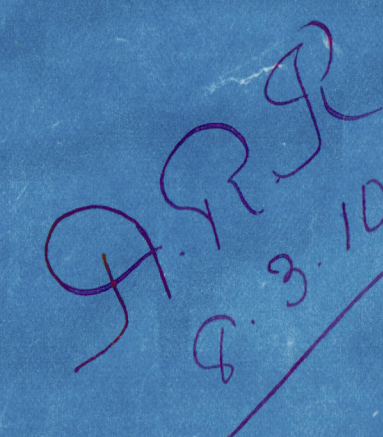




Ned Tab & Werk & Sp illust

L.S. N<sup>o</sup> 108.

thrust, screw & intermediate  
shifting

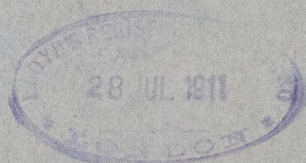

Koningen der Nederlanden

Aus 4888

RETAIN



© 2020

Lloyd's Register  
Foundation

W1203-0121