
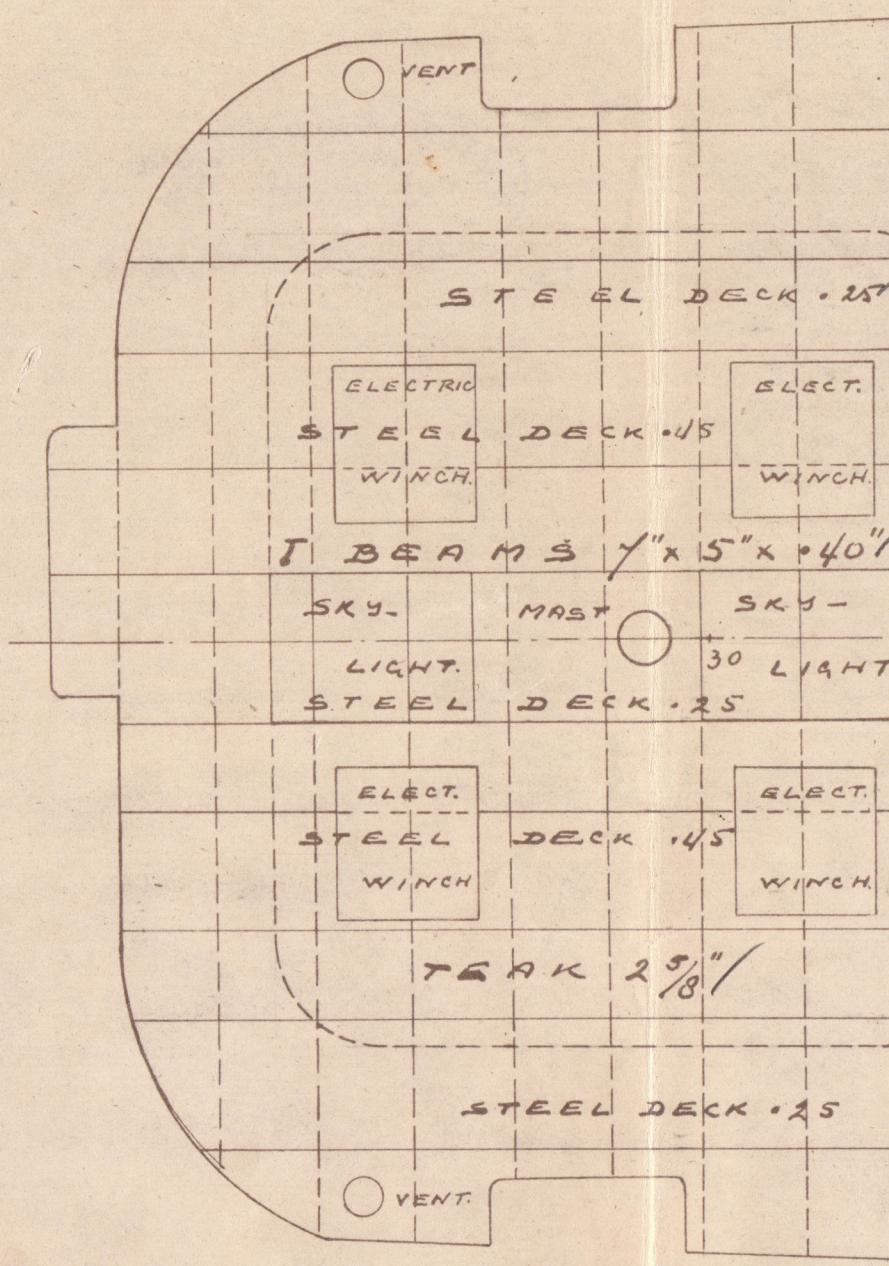


3.2.10

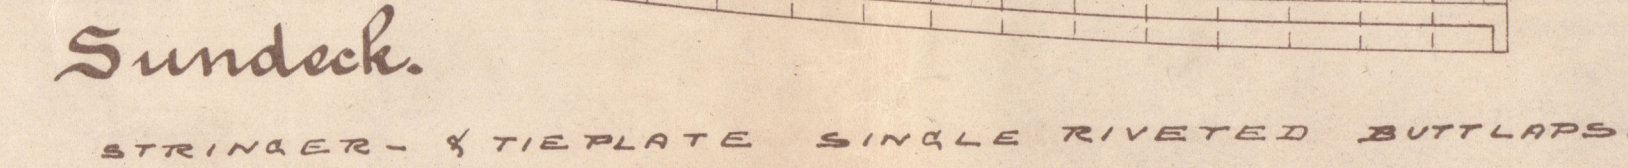


STRINGER- AND TIE PLATE DOUBLE
RIVETED BUTTLAPS.

LENGTH BETWEEN PERPENDICULARS
BREADTH FOULED
BEAM FOULED TO SHELVER DECK
" " UPPER DECK
HEIGHT AT SIDE FROM 3RD DECK TO 2ND DECK IN I
" " " 120 " " UPPER DECK IN II
" " " 120 " " UPPER DECK IN III & IV
" " " " SHELTER DECK TO PROMENADE DECK
" " " " FORECASTLE - 8' DOOR DECK
" " " " PROMENADE DECK, TO BATTERY
ROUND OF BEAM UNDER PROMENADE DECK IN 3RD DECK
NO ROUND OF BEAM IN 2ND DECK IN II, III, IV AND IN 3RD DECK IN I
RISE OF FLOOR

BREADTH	$B =$	55.0
DEPTH	$D =$	29.25
TRANSVERSE NUMBER	$T =$	84.25
LENGTH BETWEEN PERPENDICULARS	$L =$	455.0
LONGITUDINAL NUMBER	$\lambda =$	3633 4.1
$29^{\circ}-3'-10''.0'' - 3^{\circ}-9'$	$\delta =$	15.5
PROPORTION $L : (D \cdot 8) = \frac{455}{155} \cdot \frac{1}{15}$	$=$	1.6
$L : B = \frac{455}{55}$	$=$	8.28

FLATING NUMBER	4135	30 334
FUNELTER DECK	$\frac{1}{4} \times 8 \times 7$	2 778 30
ROOF AND FORECASTLE	$\frac{1}{4} \times 7 \times 5 \times 7$	1445
UNDER DECK	$\frac{1}{2} \times 8 \times 7$	565 677
SMOKING ROOM	$\frac{1}{2} \times 8 \times 8$	1 280
" "	$\frac{1}{2} \times 8 \times 8$	1 280
" "	$\frac{1}{2} \times 8 \times 8$	1 280
DECK SLOON	$\frac{1}{2} \times 4 \times 8 \times 5$	80
OFFICER'S CUBICLE	$\frac{1}{2} \times 3 \times 3$	90
VEEL TABLES, ETC.	$\frac{1}{4} \times 8 \times 7$	70
	20	
E.T. Cargo	$97 \times 8 \times 6 \times 6$	43 445
		412
		43 026

1 STOCKLESS ANCHOR	17.0	WT%	} + 20% ACC.
1 " "	17.0	" "	
1 " "	53.1	" "	
1 " "	53.1	" "	} SPECIFICATION
1 " "	53.1	" "	
1 " "	219.5	" "	
1 STREAM ANCHOR	12.0	" "	} EXCEL. ST
1 REDDIE	10.0	" "	
300 PATTERN STUD CHAIN CABLE	2 1/2	" "	" "
110 " 5" S.W. FOR STREAM ANCHOR			
130 " 3" STEEL WIRE ROPE WITH REEL			} ACC.
4425 "			
4425 "			} SPECIFICATION
1 " 3" MANILLA (CABLE LIFT)			

 

Longitudinal plan.

Sec. 22. Para. 12.

BOILER - 00M




frames. $8\frac{1}{2} \times 3\frac{1}{2} \times 48$ Bulb angles.

frames in Deck $7\frac{1}{2} \times 3\frac{1}{2} \times 44$ B. h.

Koninkgen der Nederlanden
N. I. M. 108

Aus. 488.

Profile

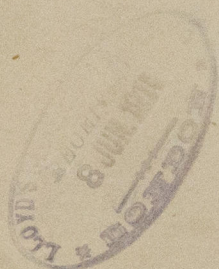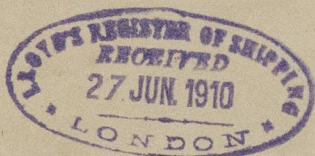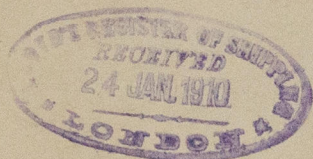

RETAIN



© 2020

W1203 - 0125 Lloyd's Register
Foundation