



— CHOLBERG SHIP YARD. —
 — Detail of Rudder —
 — for —
 — Four Masted Sailing Schooners —
 — Scale 1/2" to 1' —
 — Victoria, B.C. —
 — November, 1918. —

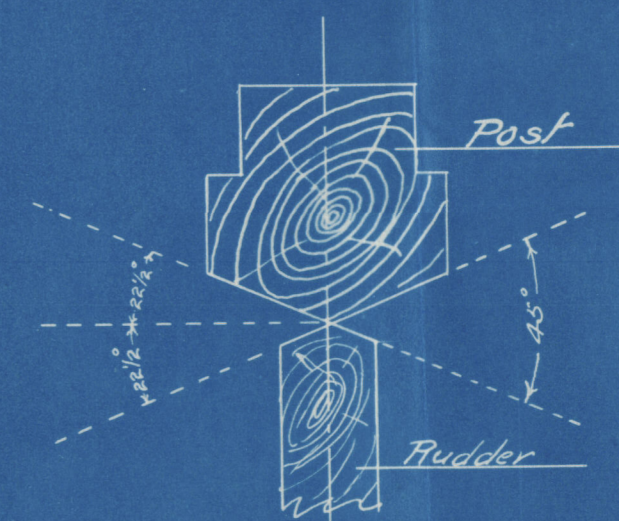

ELECTRIC BLUE PRINT & MAP CO.
DEALERS AND IMPORTERS OF
DRAWING MATERIALS AND
SURVEYING INSTRUMENTS
214 CENTRAL BLDG., VICTORIA, B. C.

Cholberg Shipyard
Vessel No 1 - 4 Mast Sail Sch "Lumie"
Rudder plan

Rudder plan

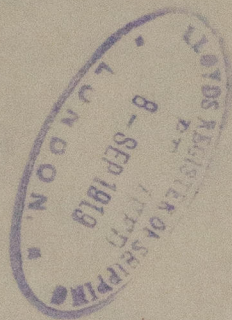

Rudder plan

RETAIN



© 2020

Lloyd's Register
Foundation

W1203-0197