



Nº 367/1.

# PROFILE & DECK PLANS NOS 501 & 2 T.S. / MOTOR WATER BARGES

DIMENSIONS 60'0" BP x 18'0" x 8'0" MLD

SCALE  $\frac{3}{8}$ " = 1 FOOT

LLOYDS CLASS "100 A" WATER TANK BARGE

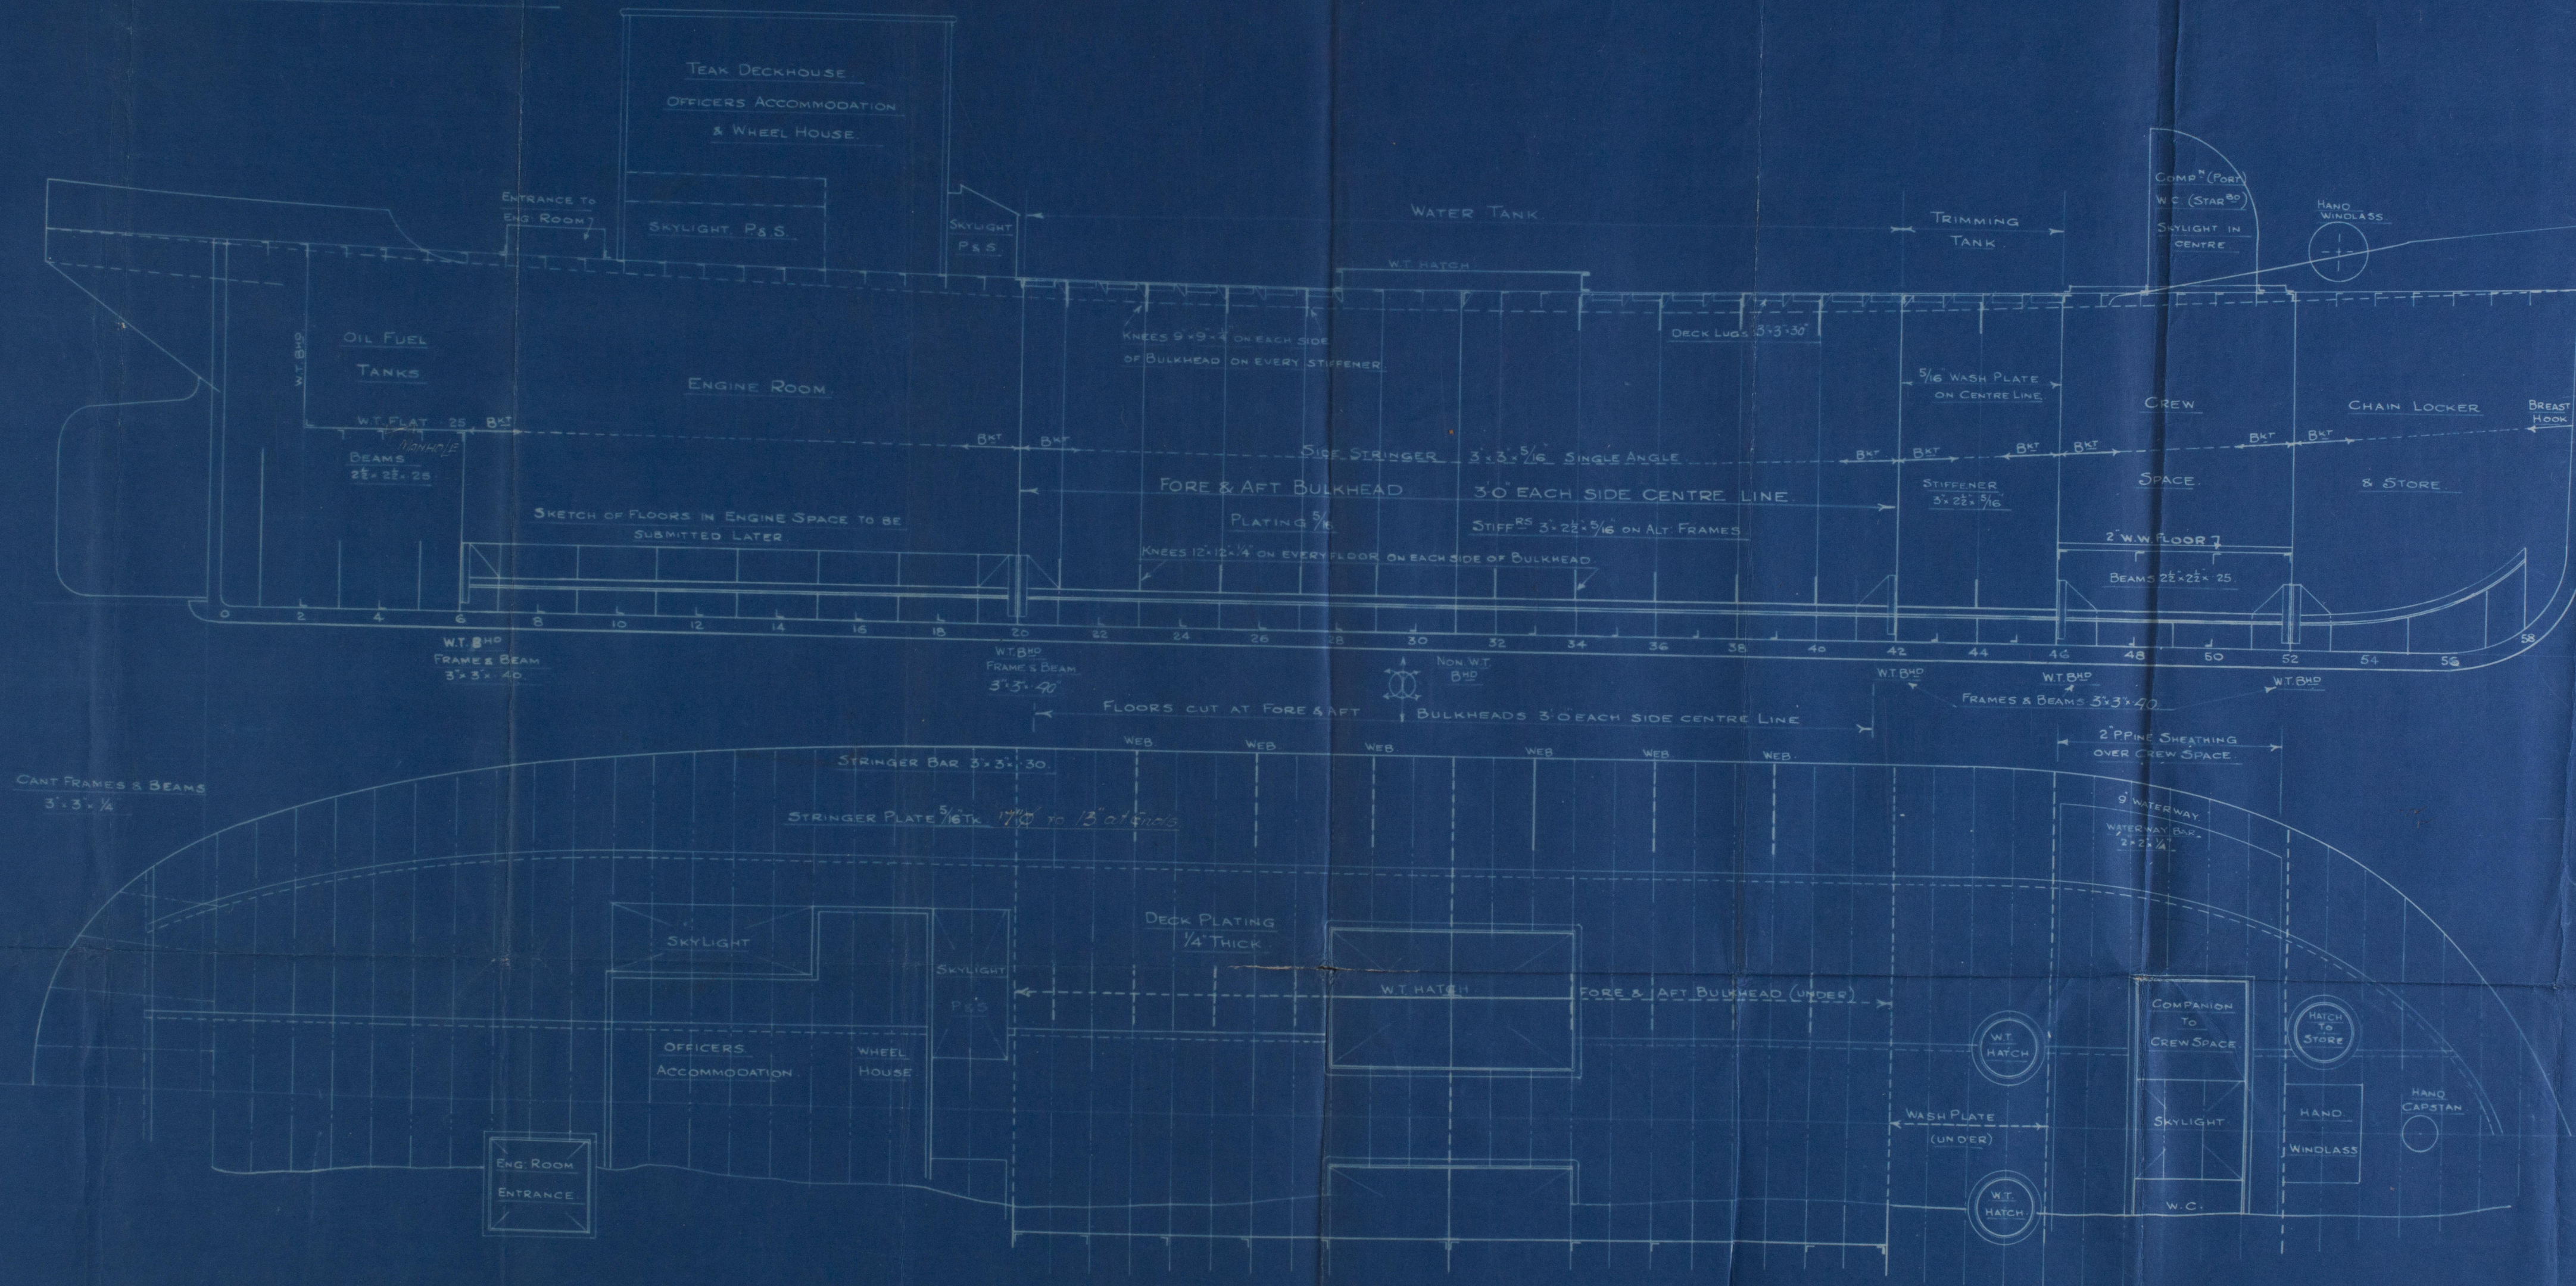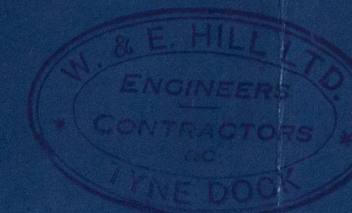

MESSRS W & E HILL LTD  
TYNE DOCK

12.12.28



Lloyd's Register  
MARINE CLASS



2/

Profile Desk Plus

Nos 501 & 2

W & E Hill

Dynabook


1

Hill's S.S. Nos. 501+2.

PRINTED ON TYNE.

84958/9.

RETAIN

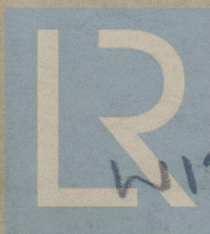

© 2020

Lloyd's Register  
Foundation