
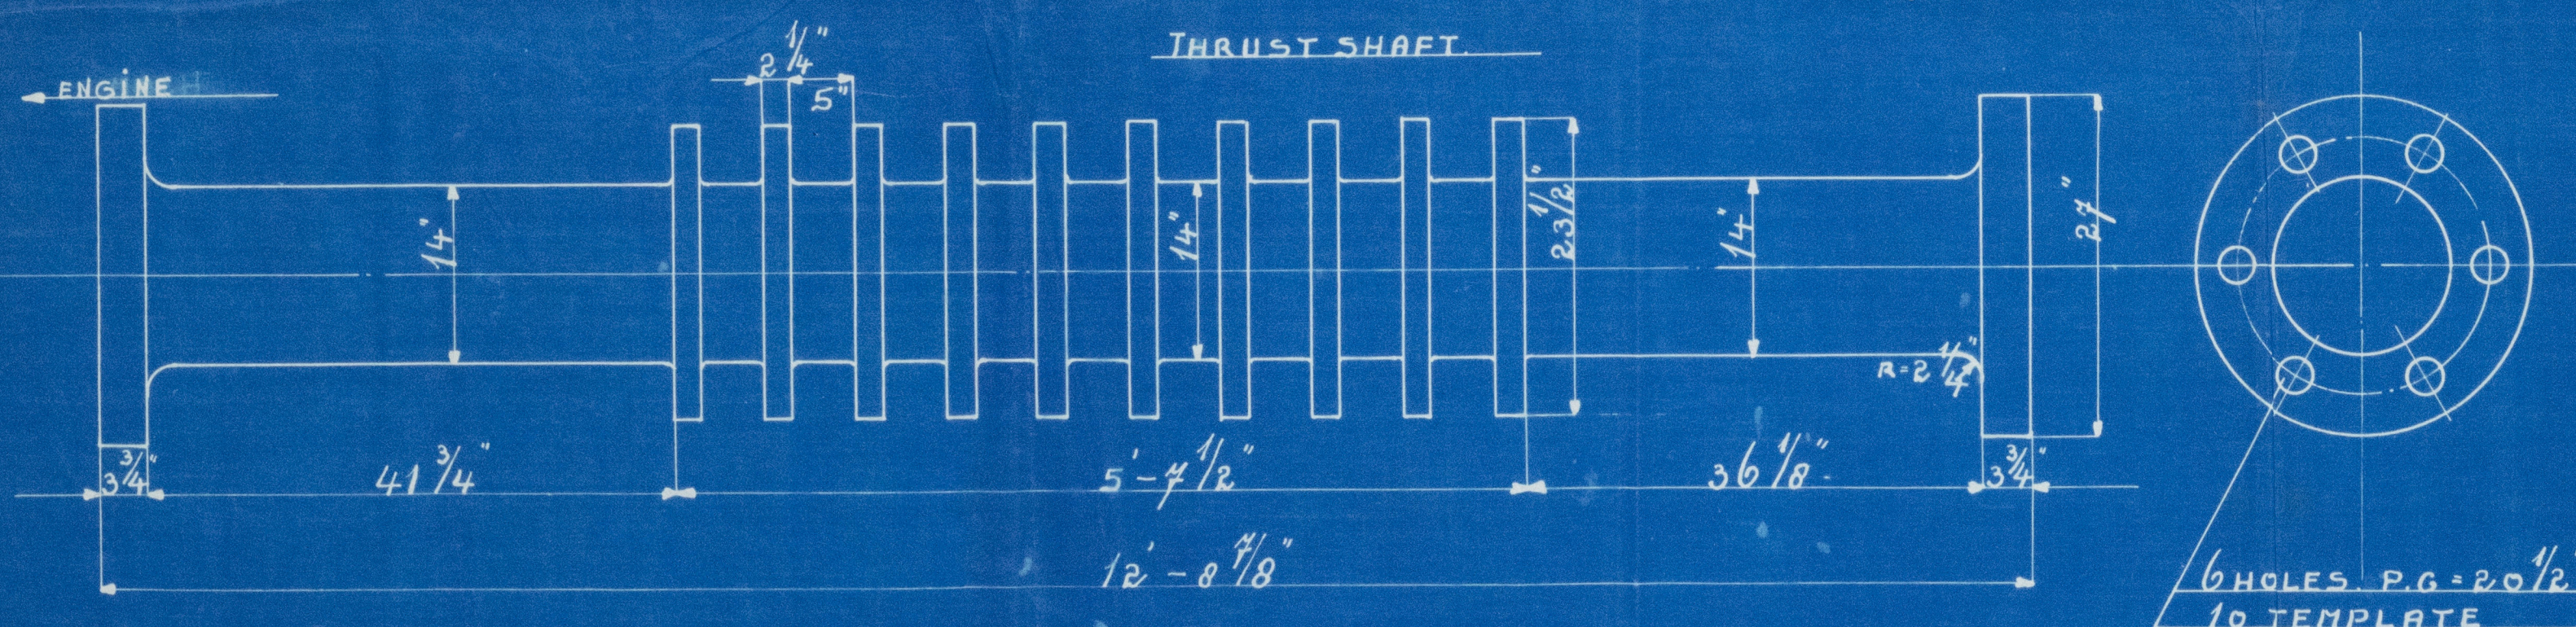
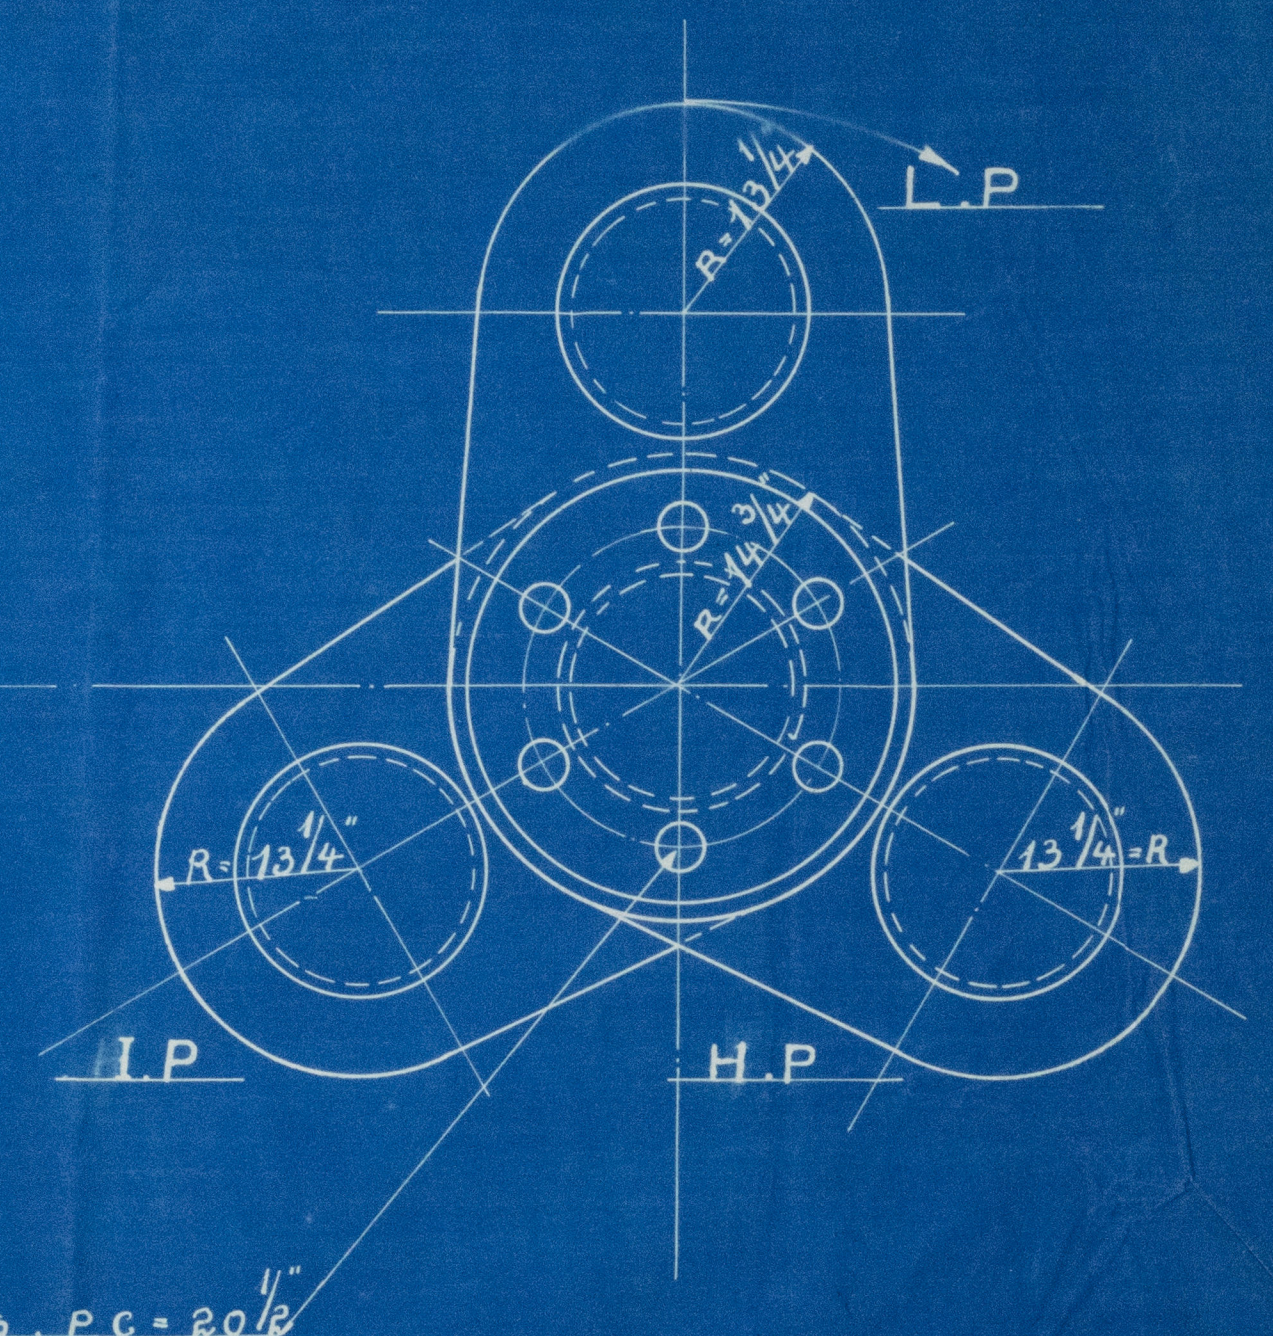


CRANKSHAFT THRUSTSHAFT AND INTERMEDIATE SHAFTS

S.S. WEST CARUTH

SCALE 1"=1'-0"

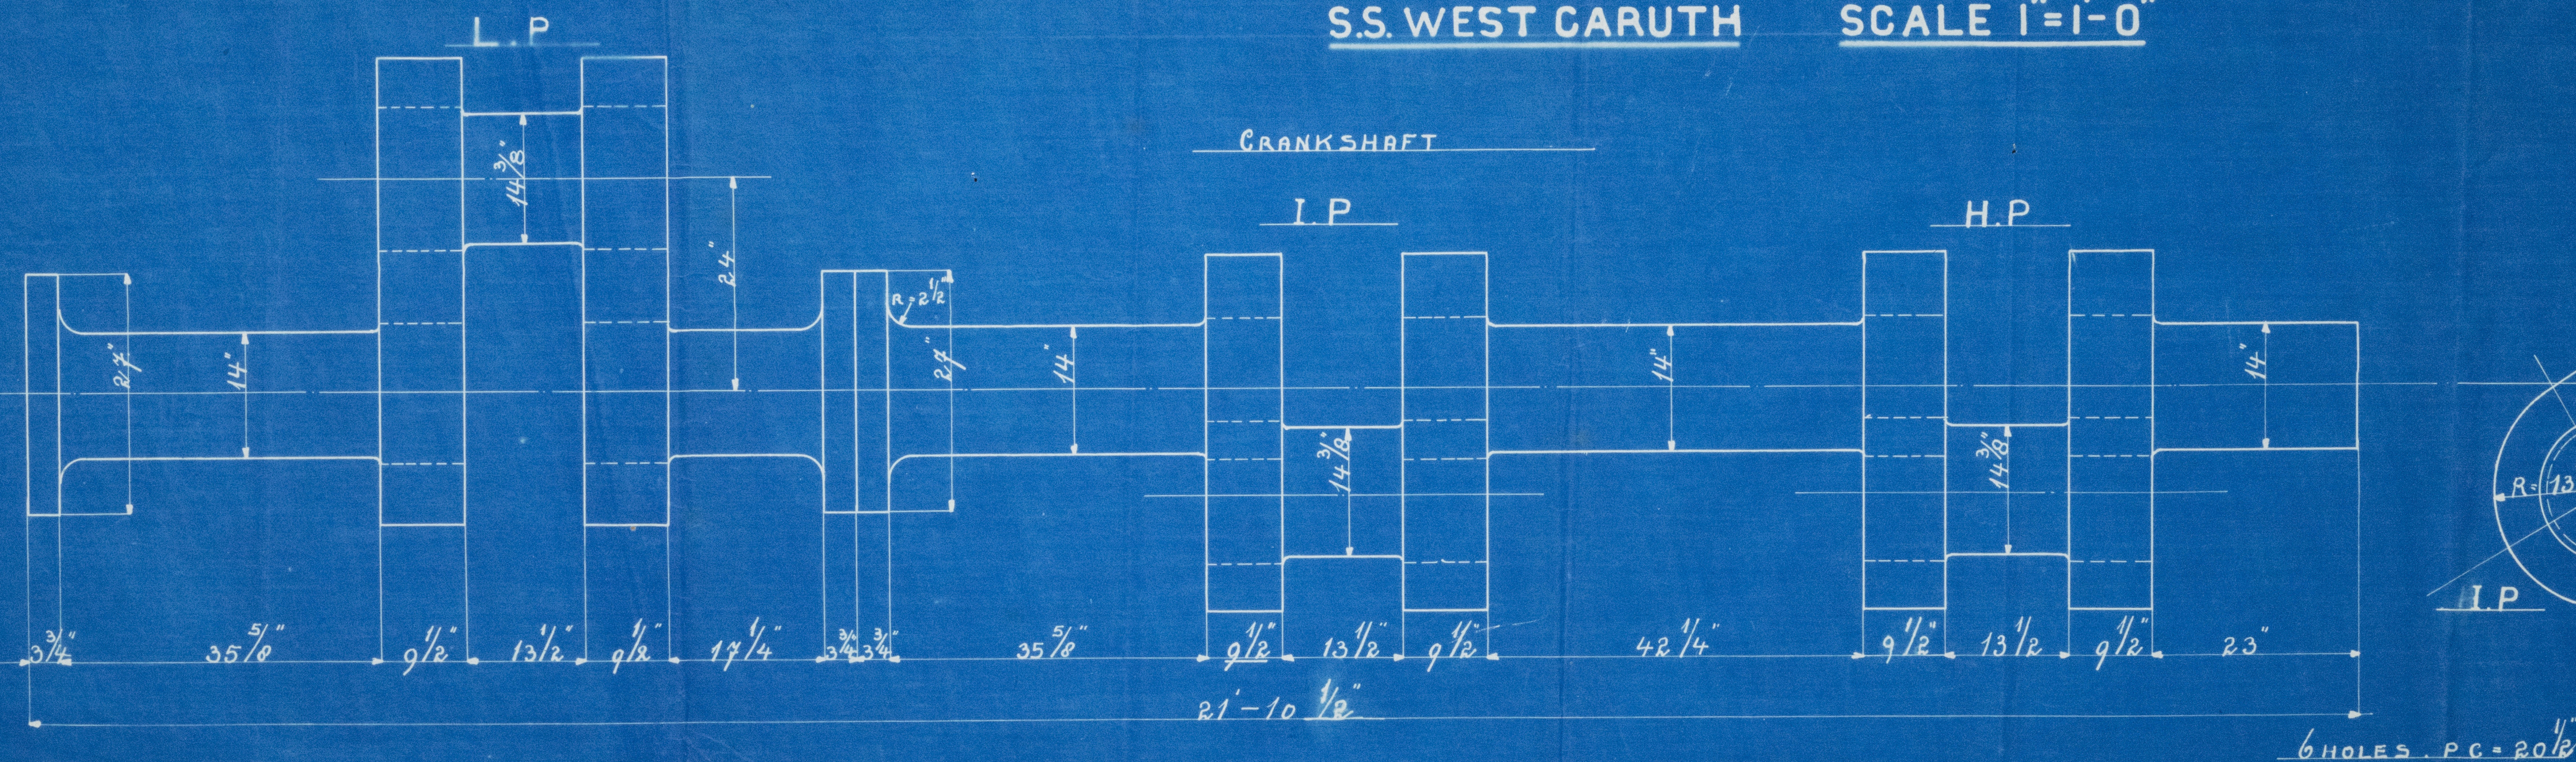

H.P. cyl. 24 9/16"
M.P. " 41 9/16"
L.P. " 72"
Stroke - 40"



Blank Shafting

5/8" West Caruth

Ret. 12579.

TAIN

W1209-0281



© 2021

Lloyd's Register
Foundation