
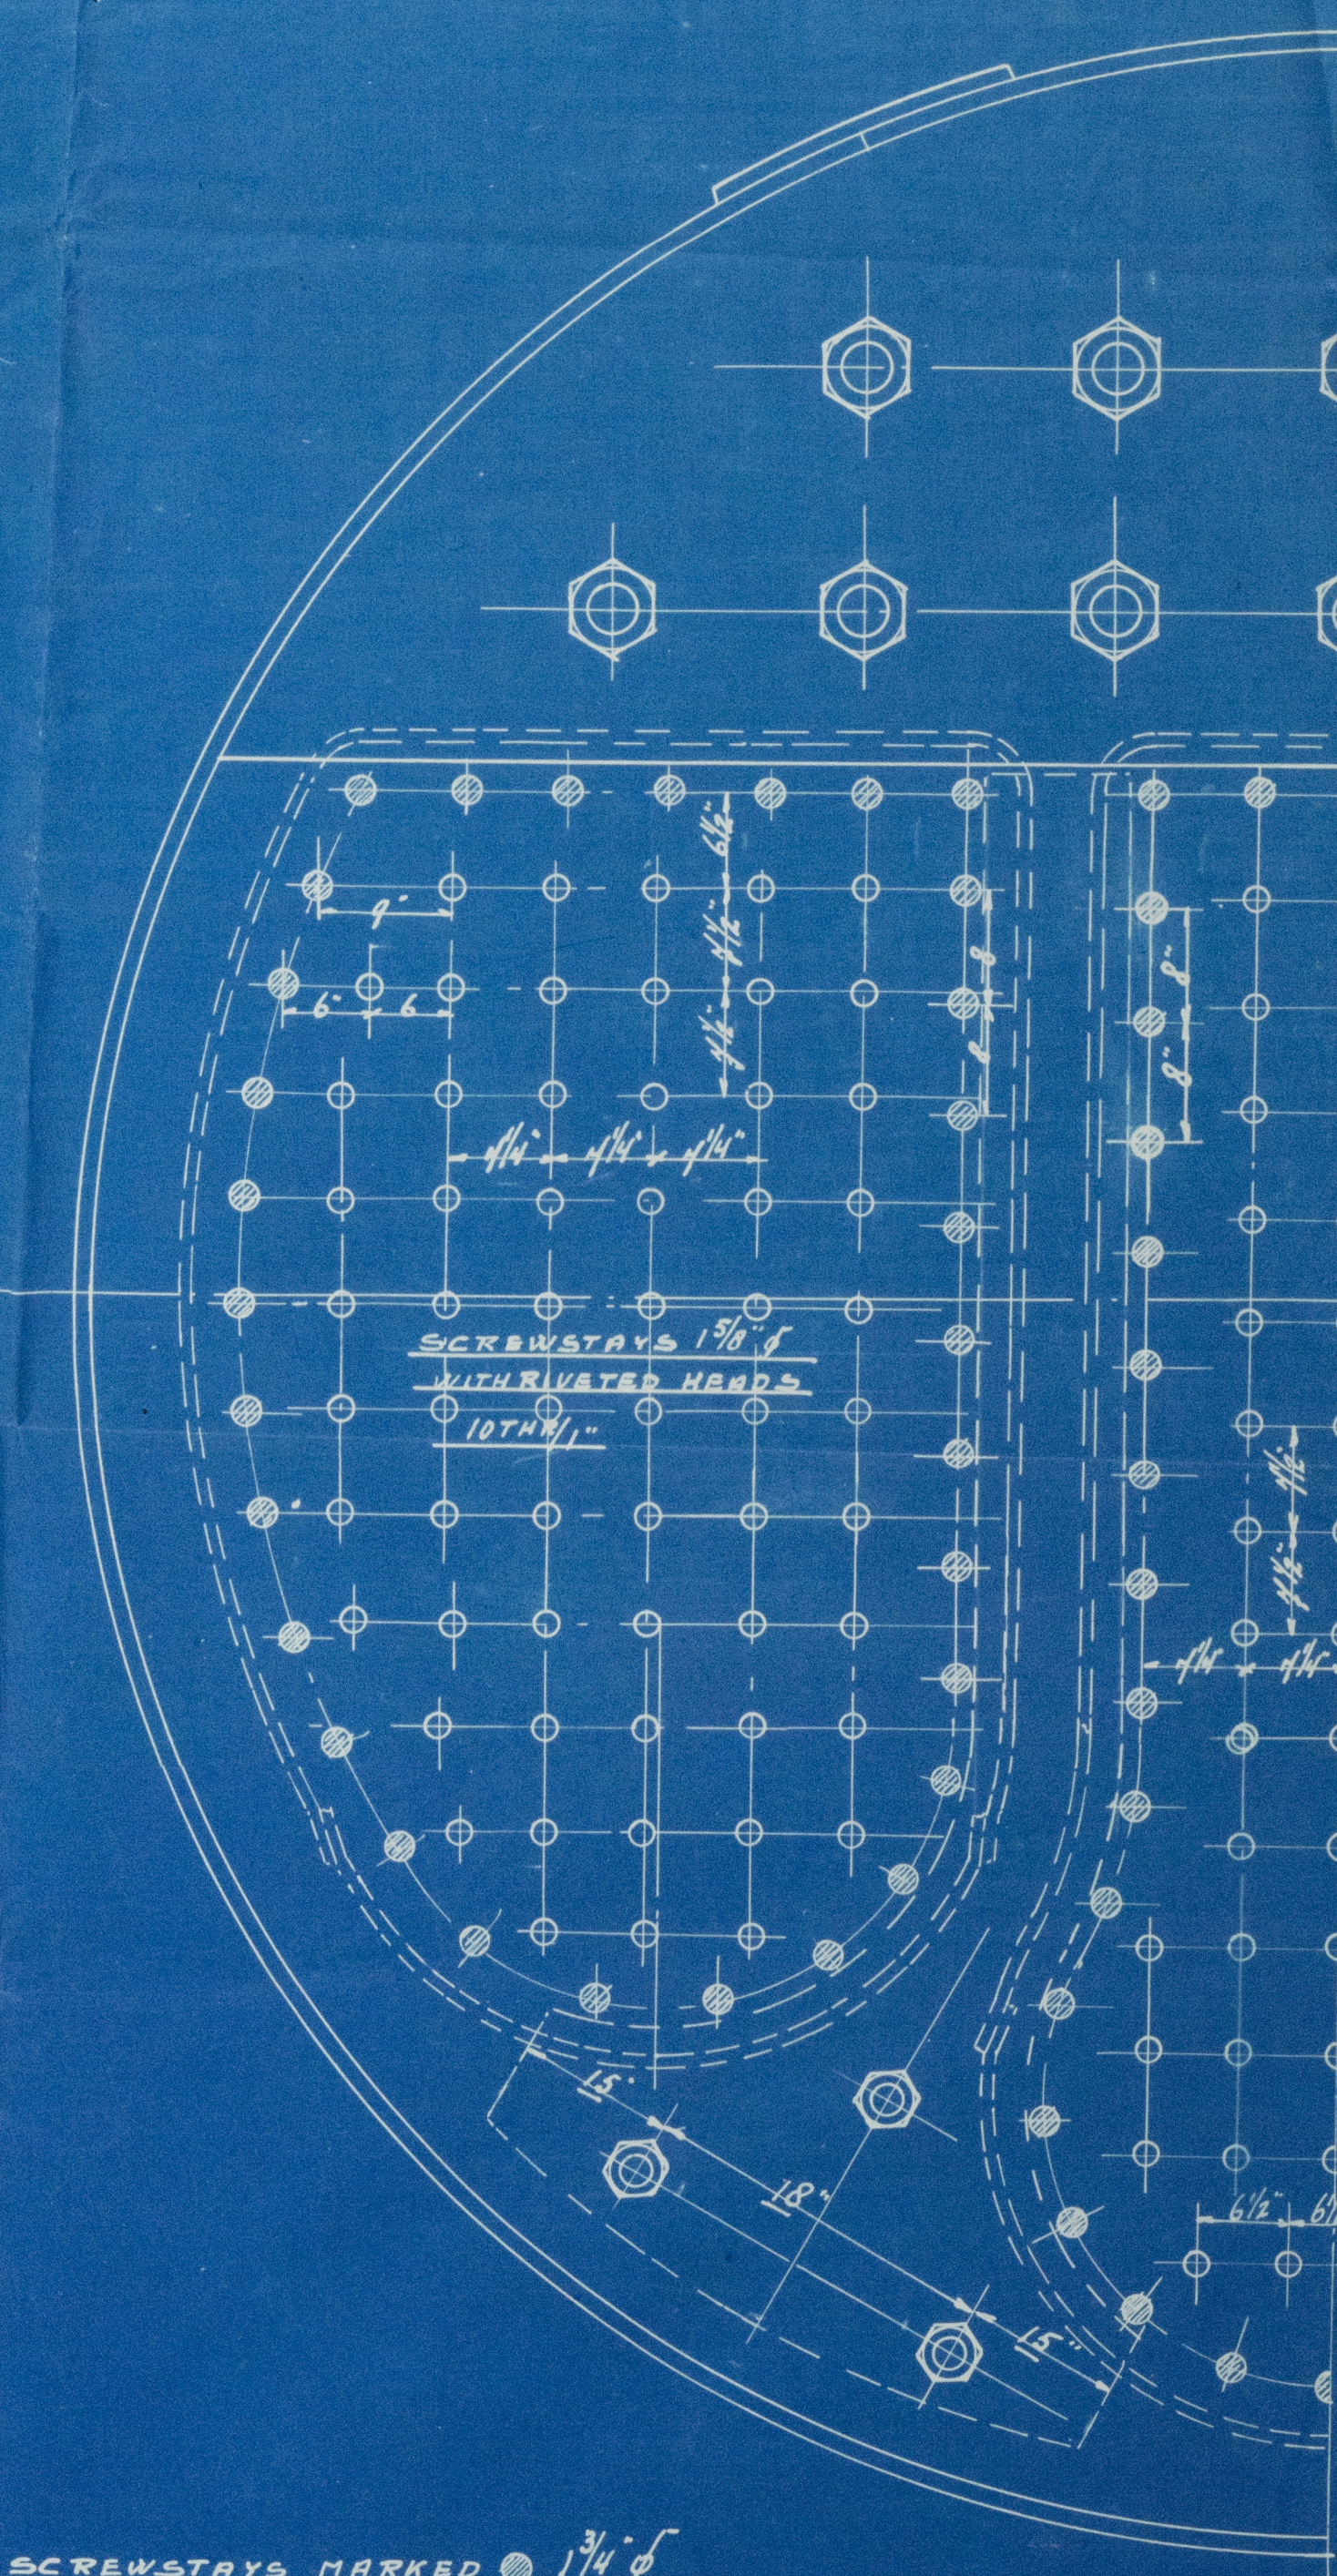
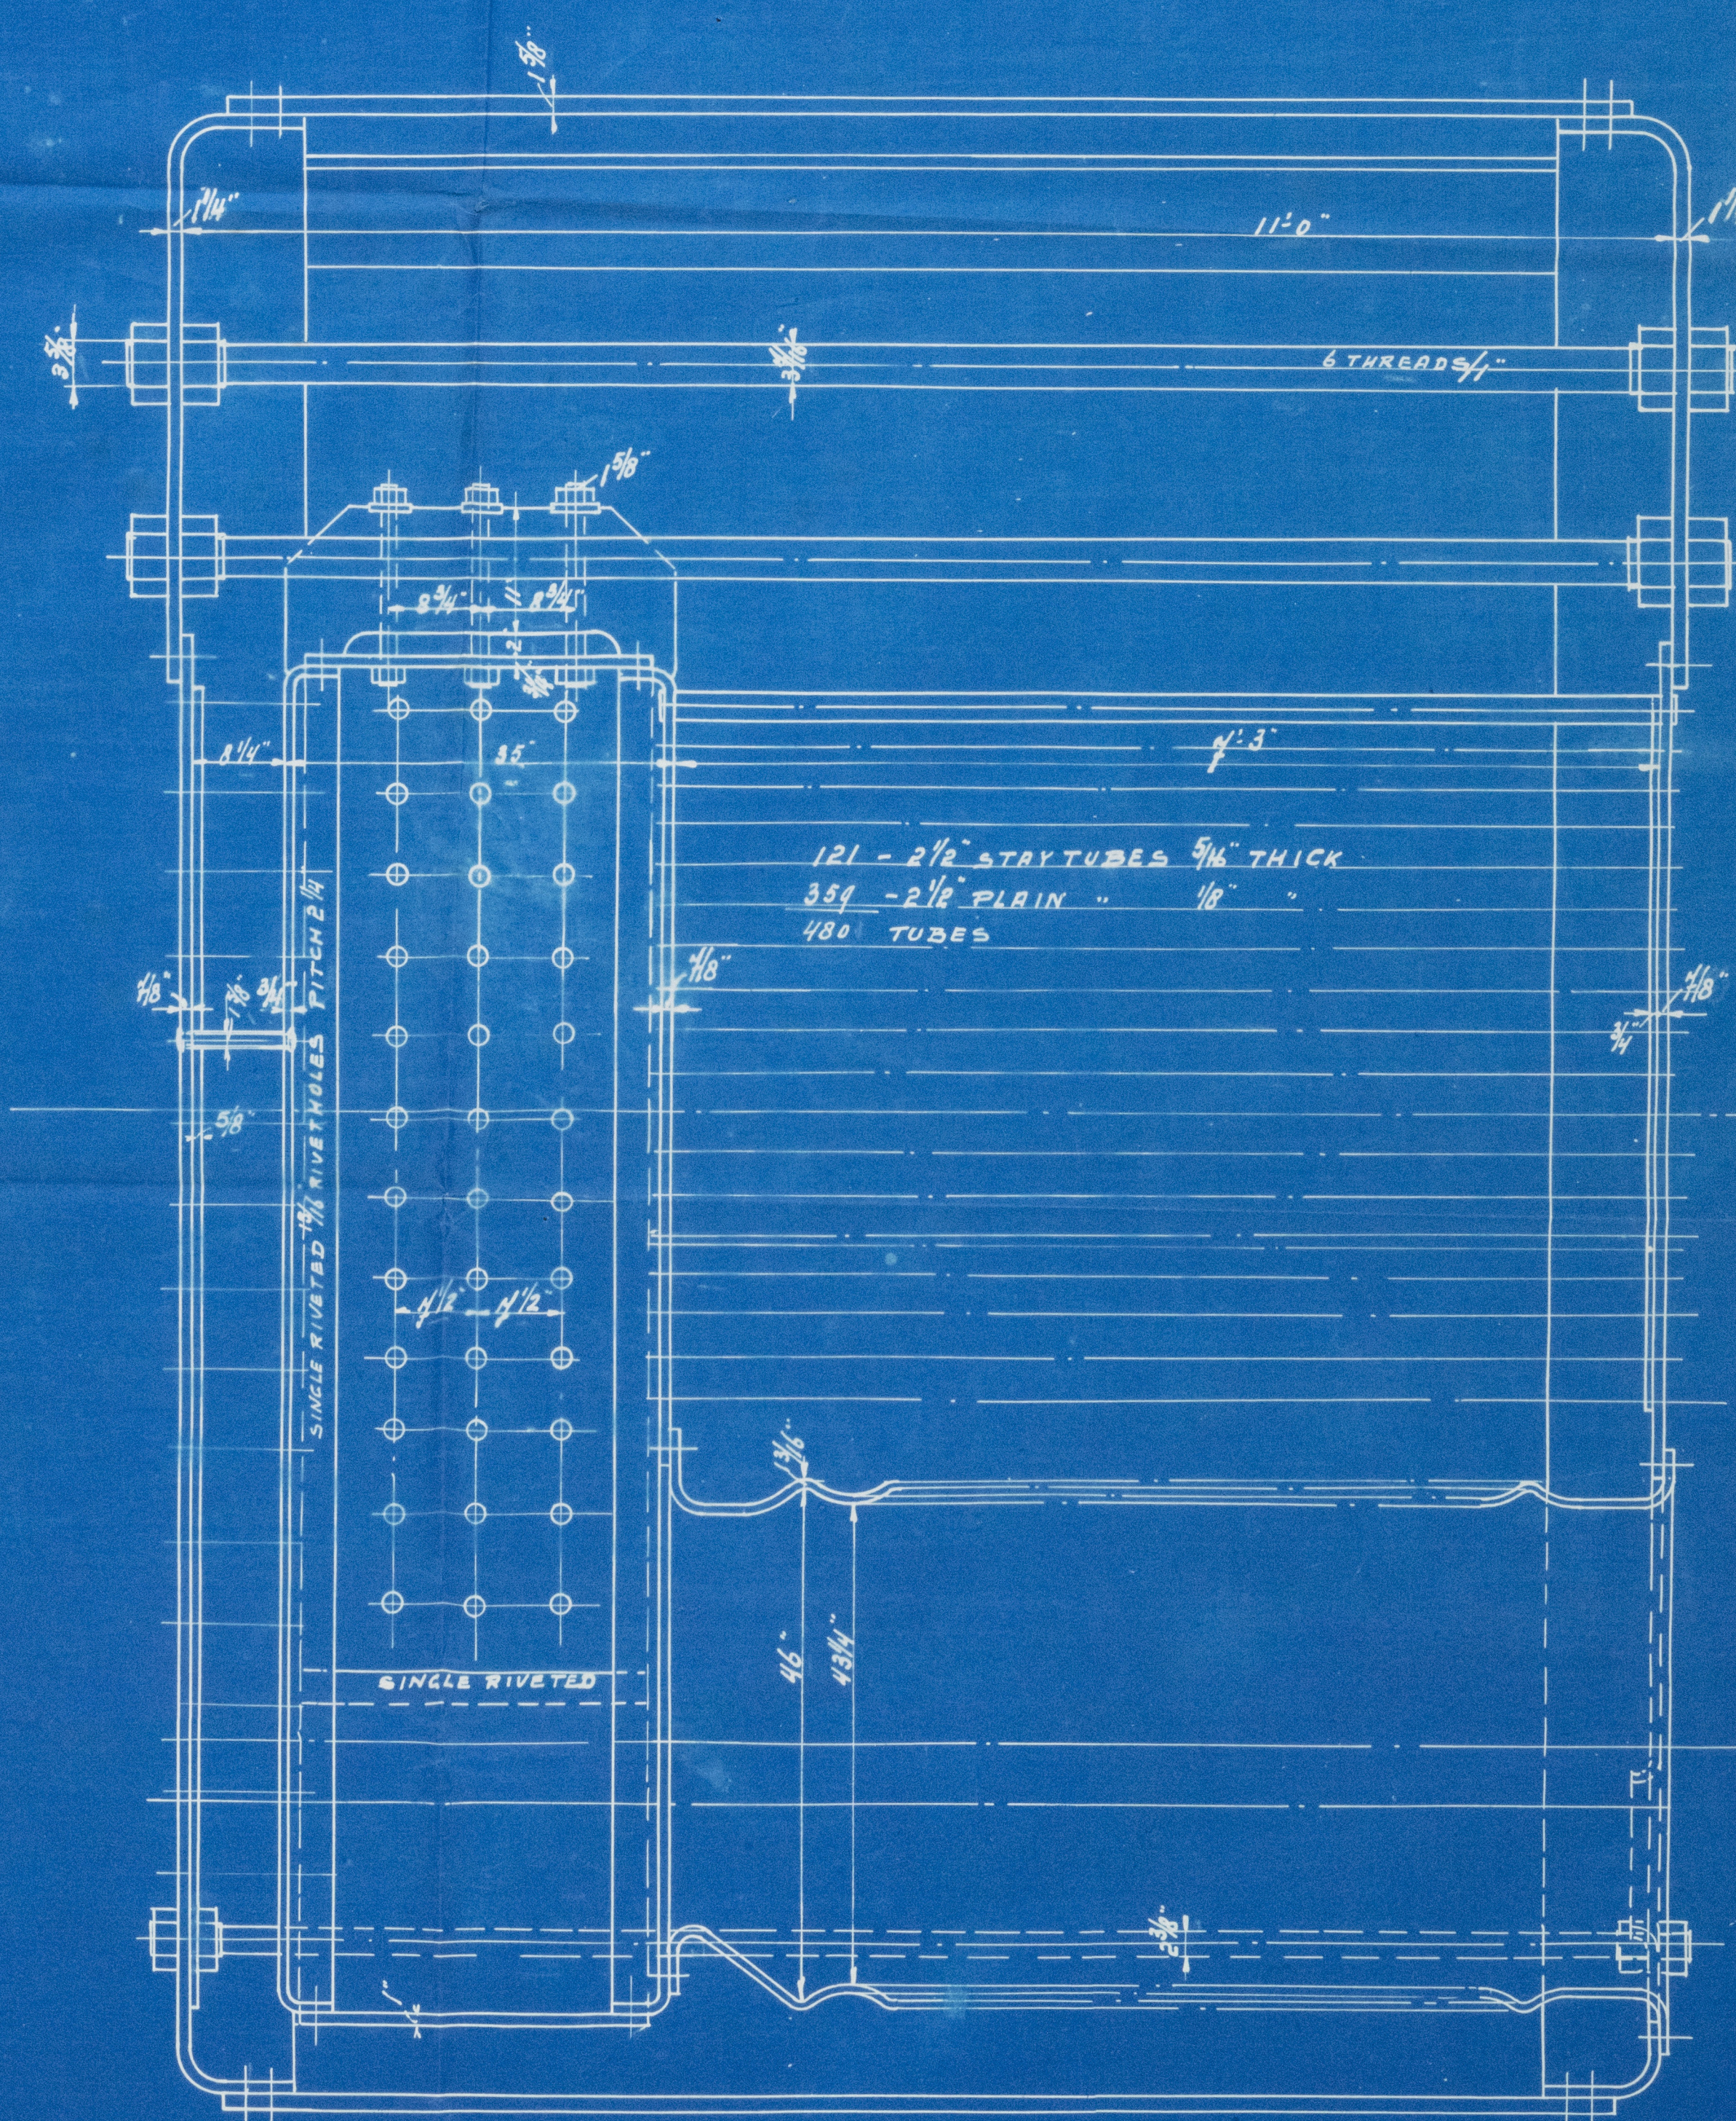


3 BOILERS S.S.WEST CARUTH

WORKING PRESSURE 210 L.B.S.

HEATING SURFACE 2700 ϕ

SCALE 1"=1'-0"

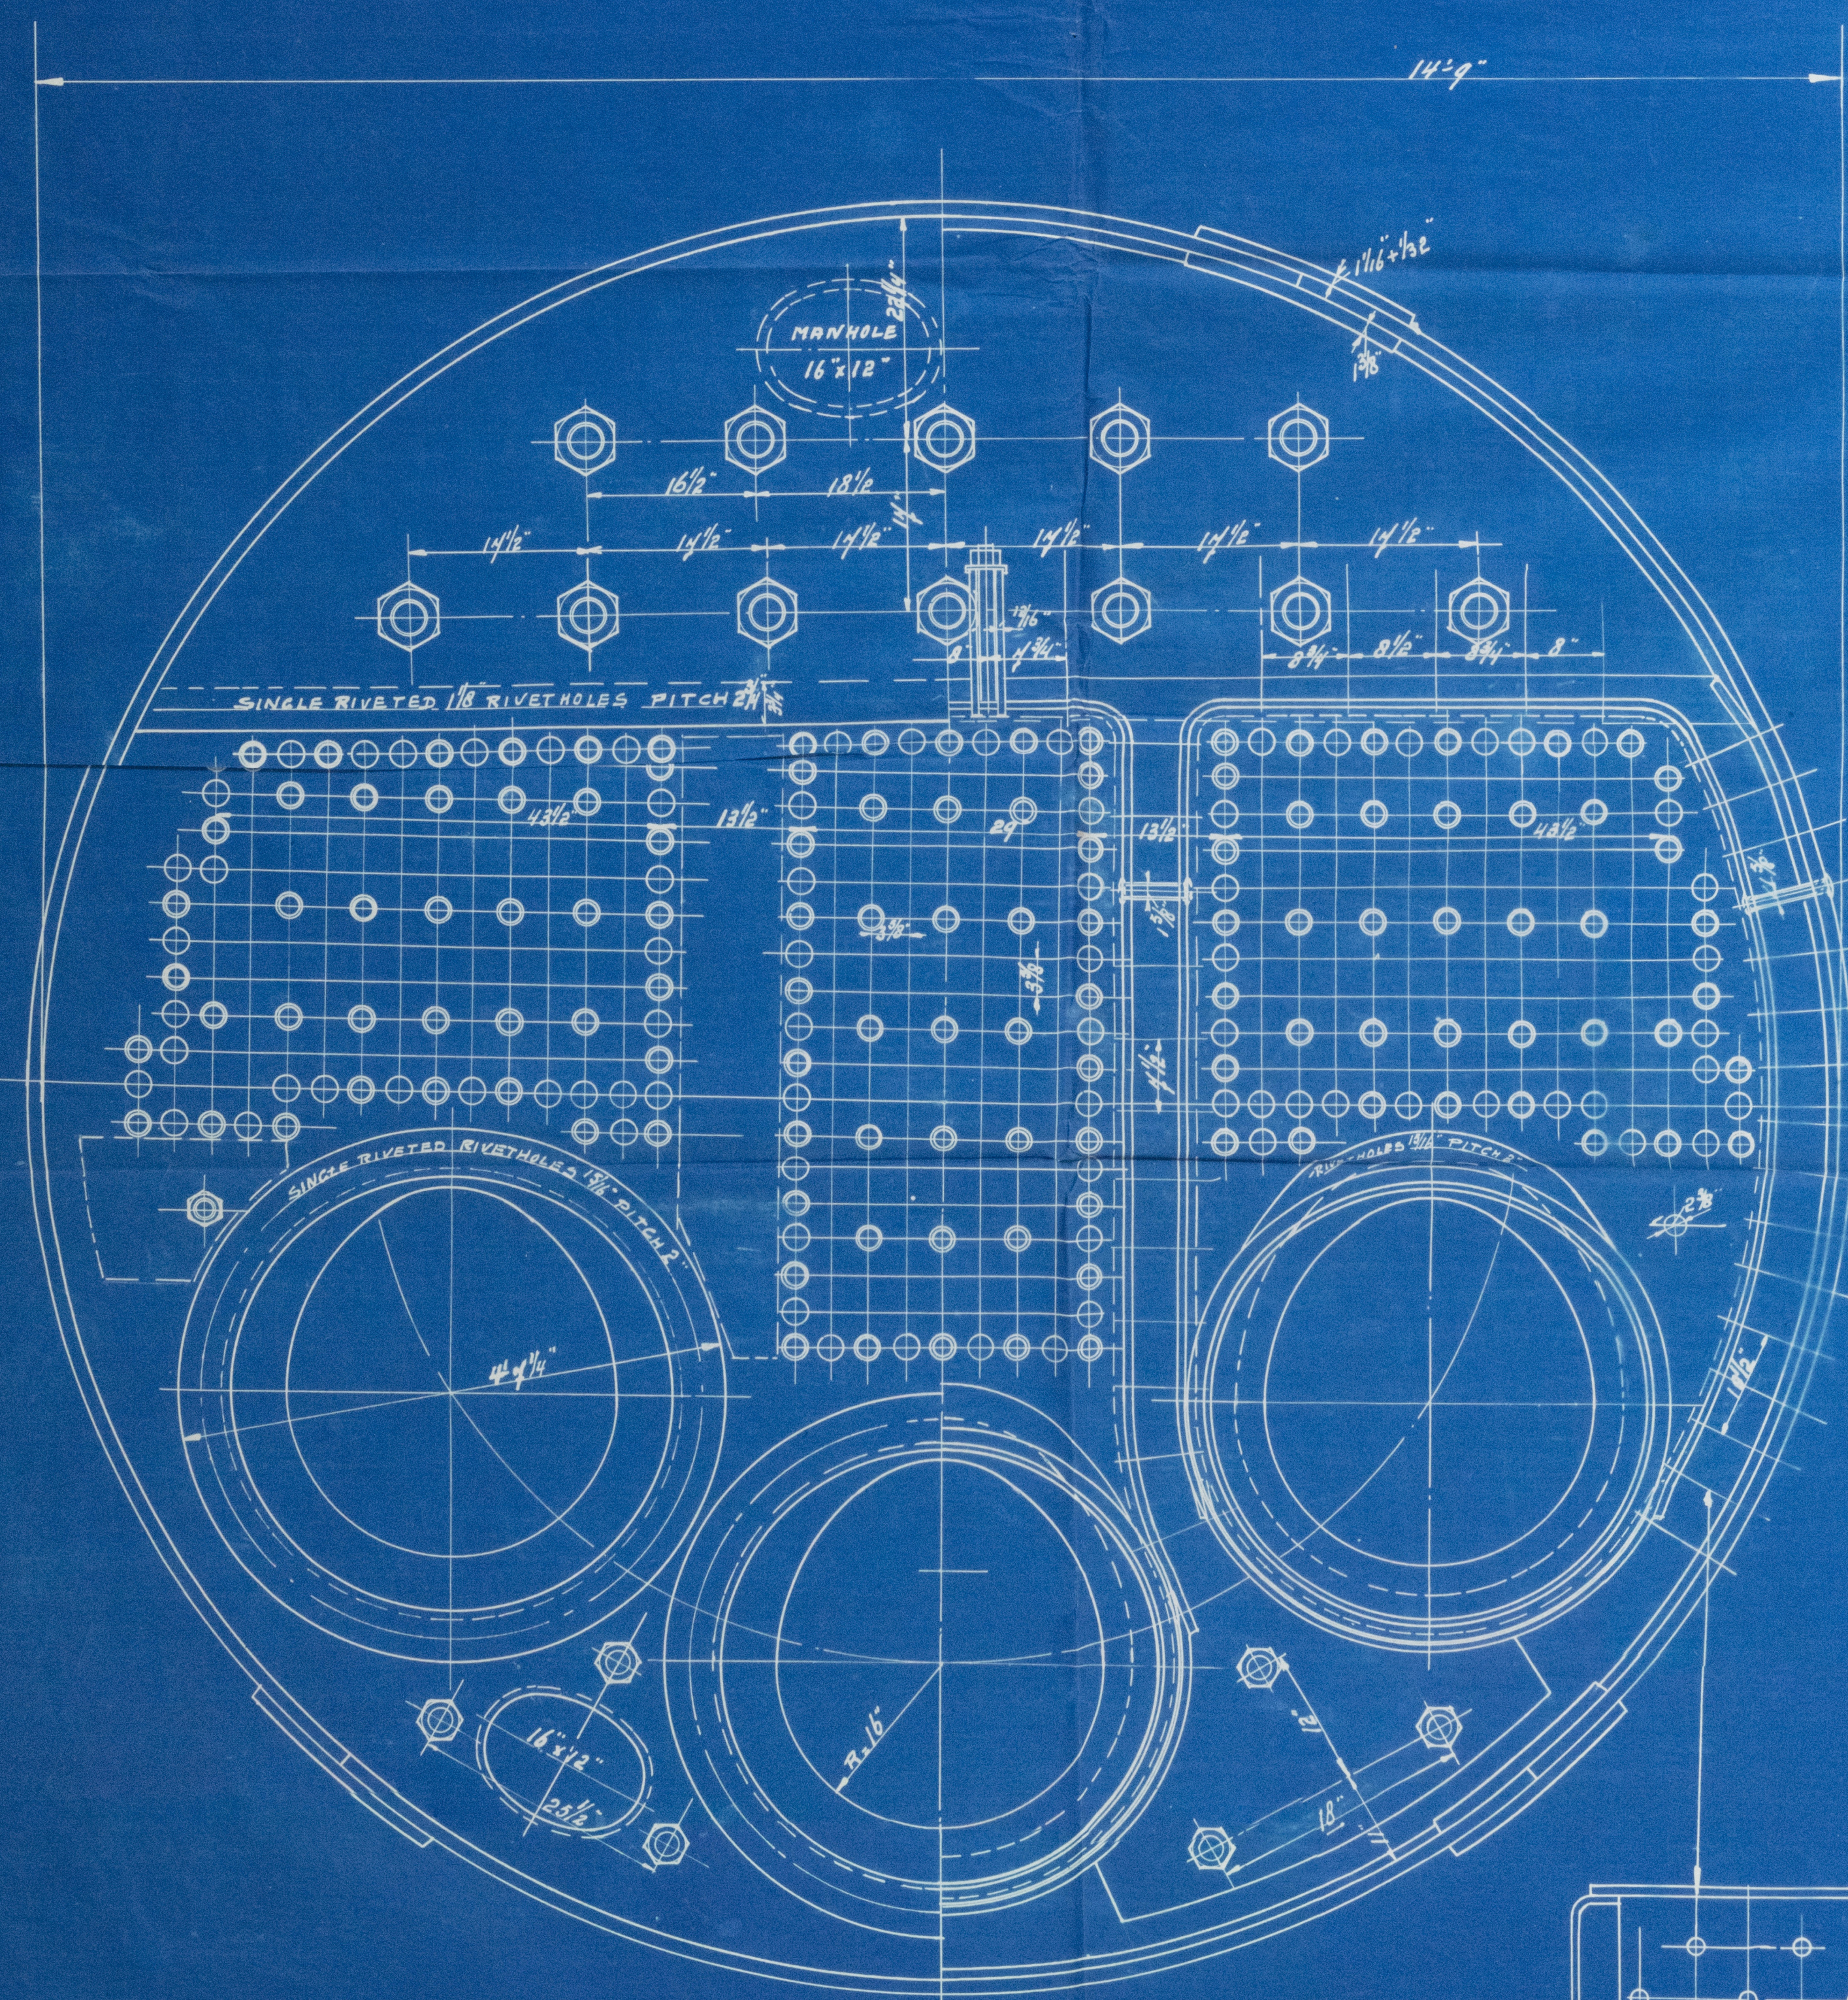


SCREWSTAYS MARKED $\odot 1\frac{3}{4} \phi$
10 THREADS PER 1" WITH RIVETED HEADS INSIDE
" NUTS OUTSIDE

1 5/8" SCREW STAYS WITH
RIVETED HEADS

1 5/16" RIVET HOLES

1/2" RIVET HOLE

only.

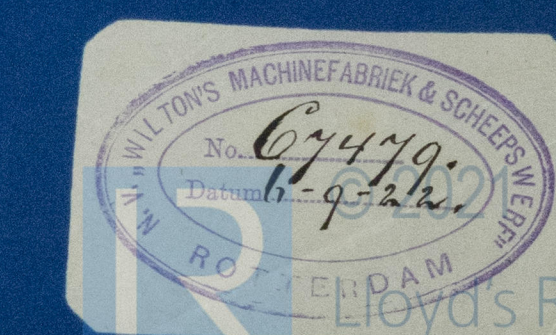

Plan Boiler

of "West Caruth"

Ref: 12549.

RETAIN



© 2021

Lloyd's Register
Foundation

W1209-0252

Mr Bounce
Lloyd



© 2021

Lloyd's Register
Foundation